


ROUTE NO.	SECTION	COUNTY	TOTAL SHEETS	SHEET NO.
FAS 683	•	EDGAR	160	70
STA. 31+00.00		TO STA. 32+00.00		
FED. RD. DIST. NO. 7		ILLINOIS PROJECT		
*05-00082-01-PV				

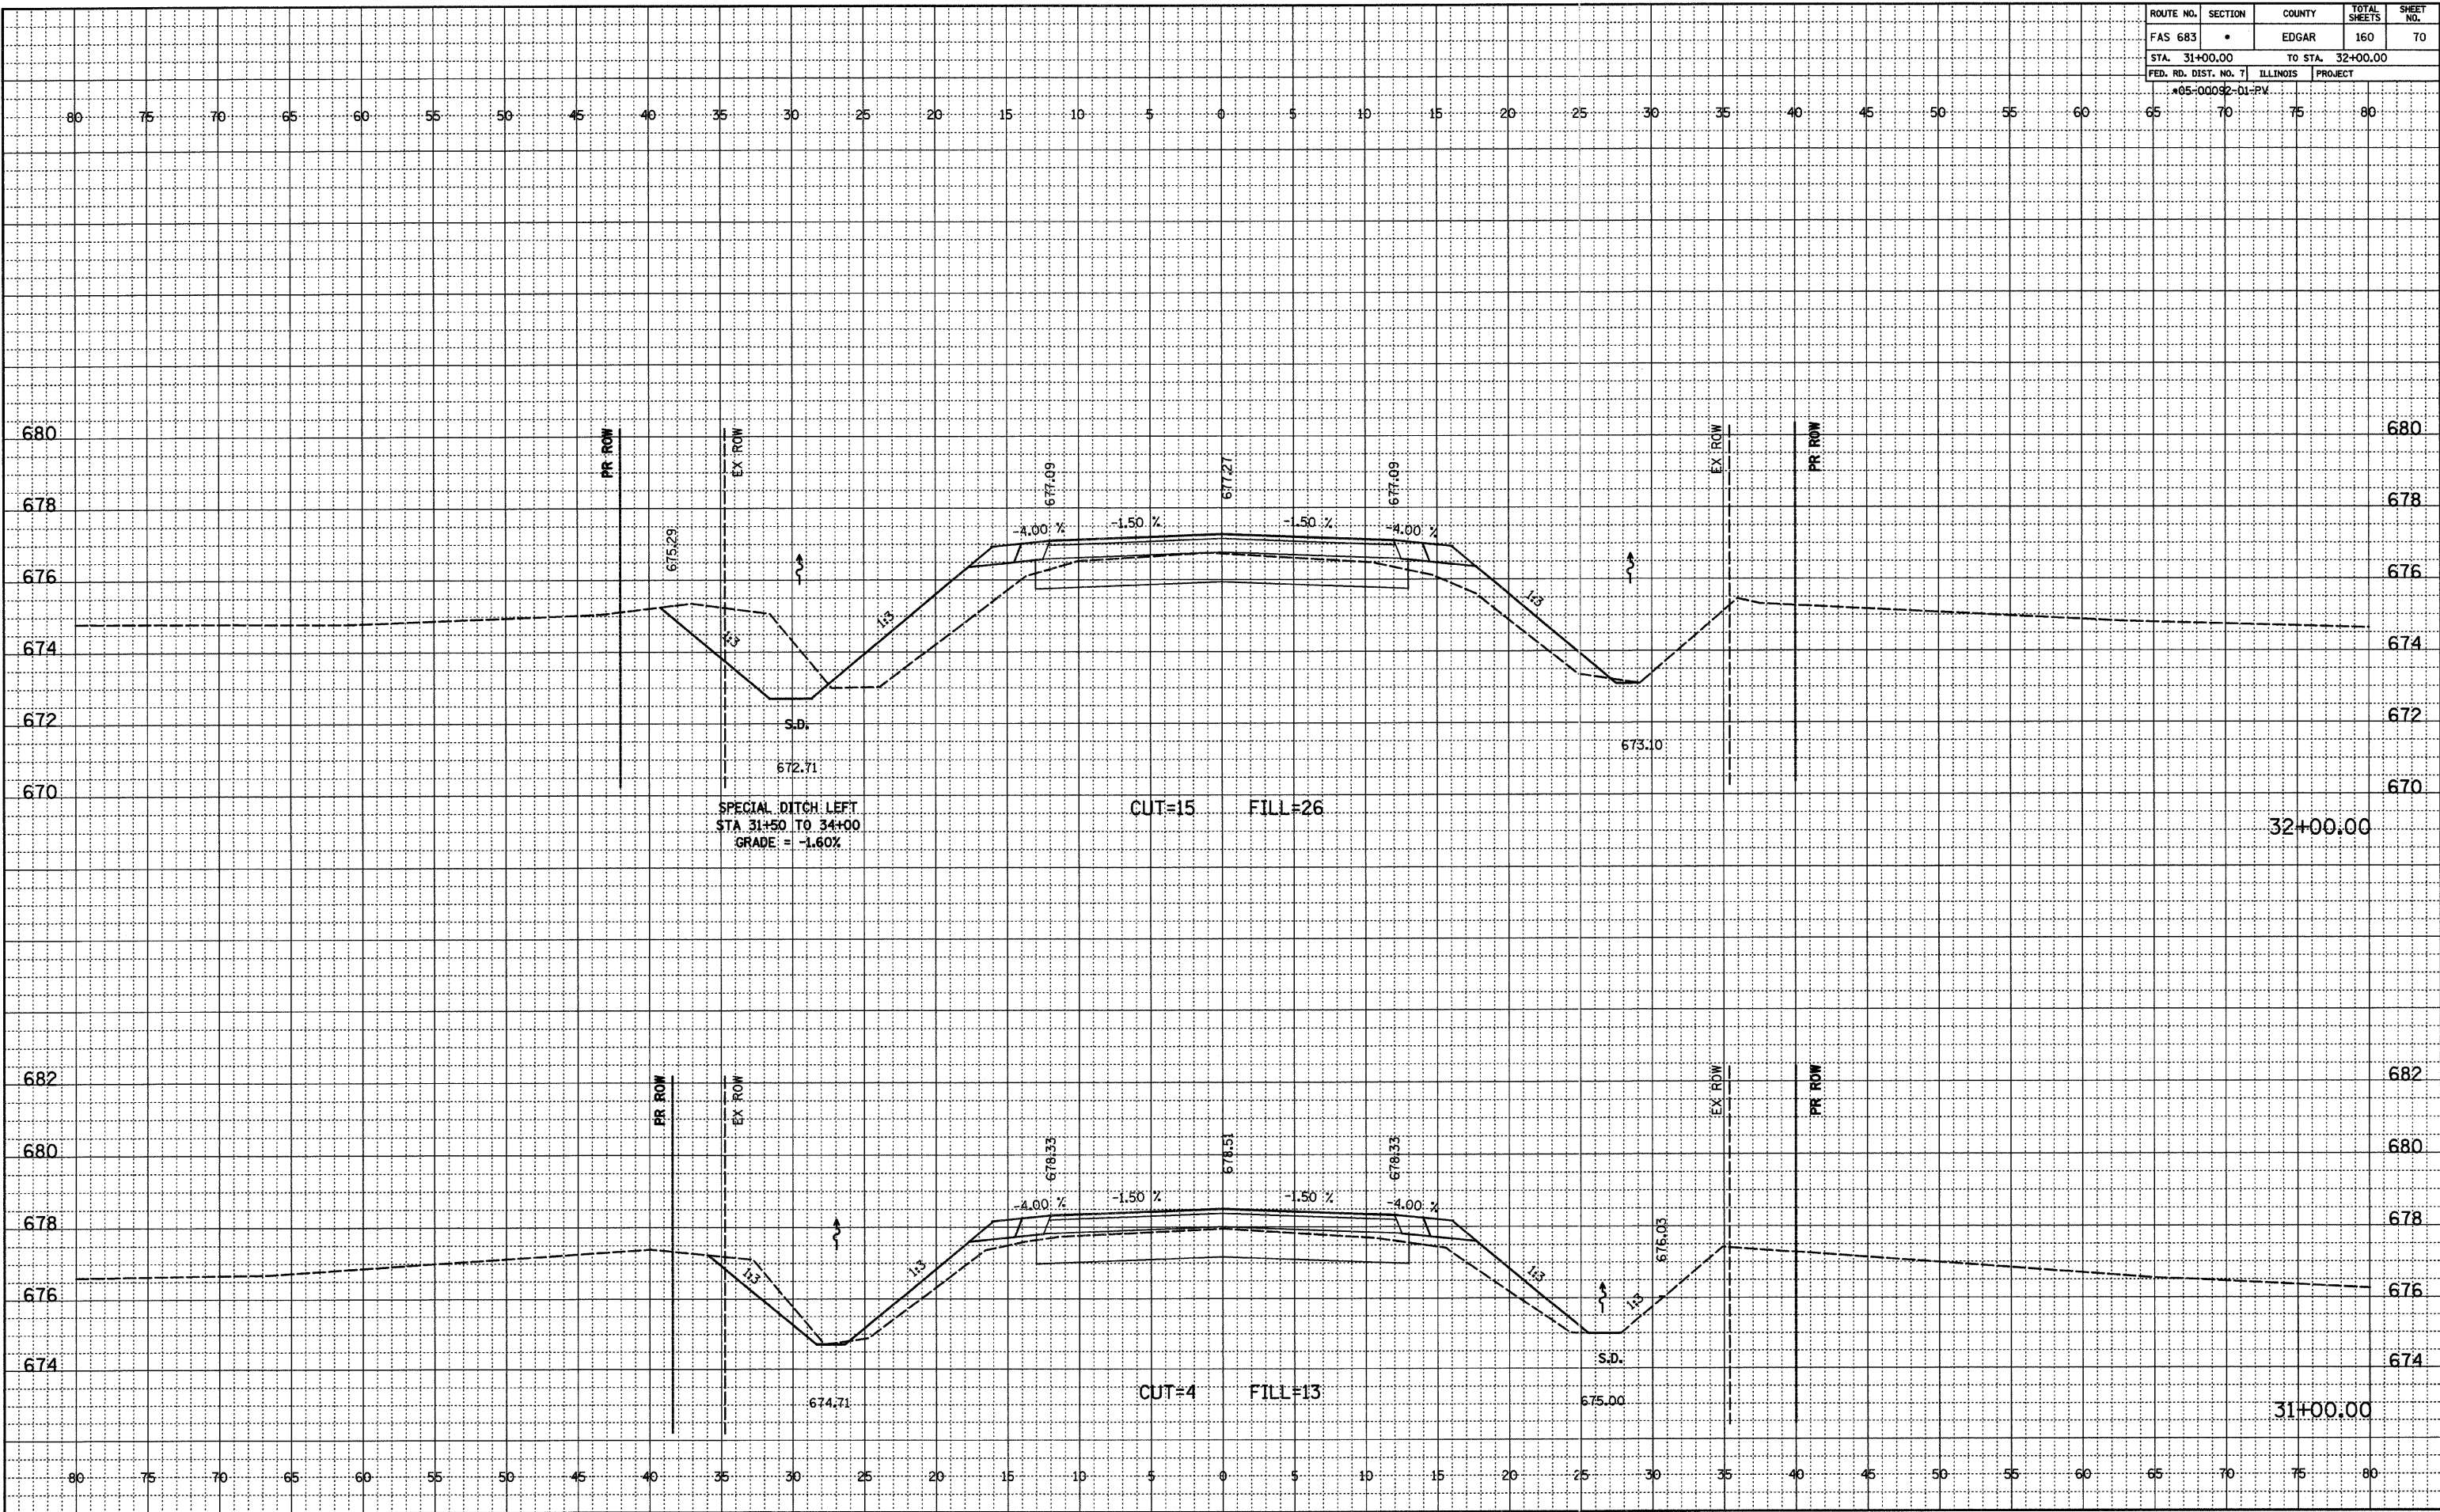

FINAL SURVEYED
 NOTEBOOK NO. _____
 DATE _____

ORIGINAL SURVEYED
 NOTEBOOK NO. _____
 DATE _____