


ROUTE NO.	SECTION	COUNTY	TOTAL SHEETS	SHEET NO.
FAS 683	*	EDGAR	160	92
STA. 67+00.00		TO STA. 68+00.00		
FED. RD. DIST. NO. 7		ILLINOIS PROJECT		
*65-00092-01-PV				

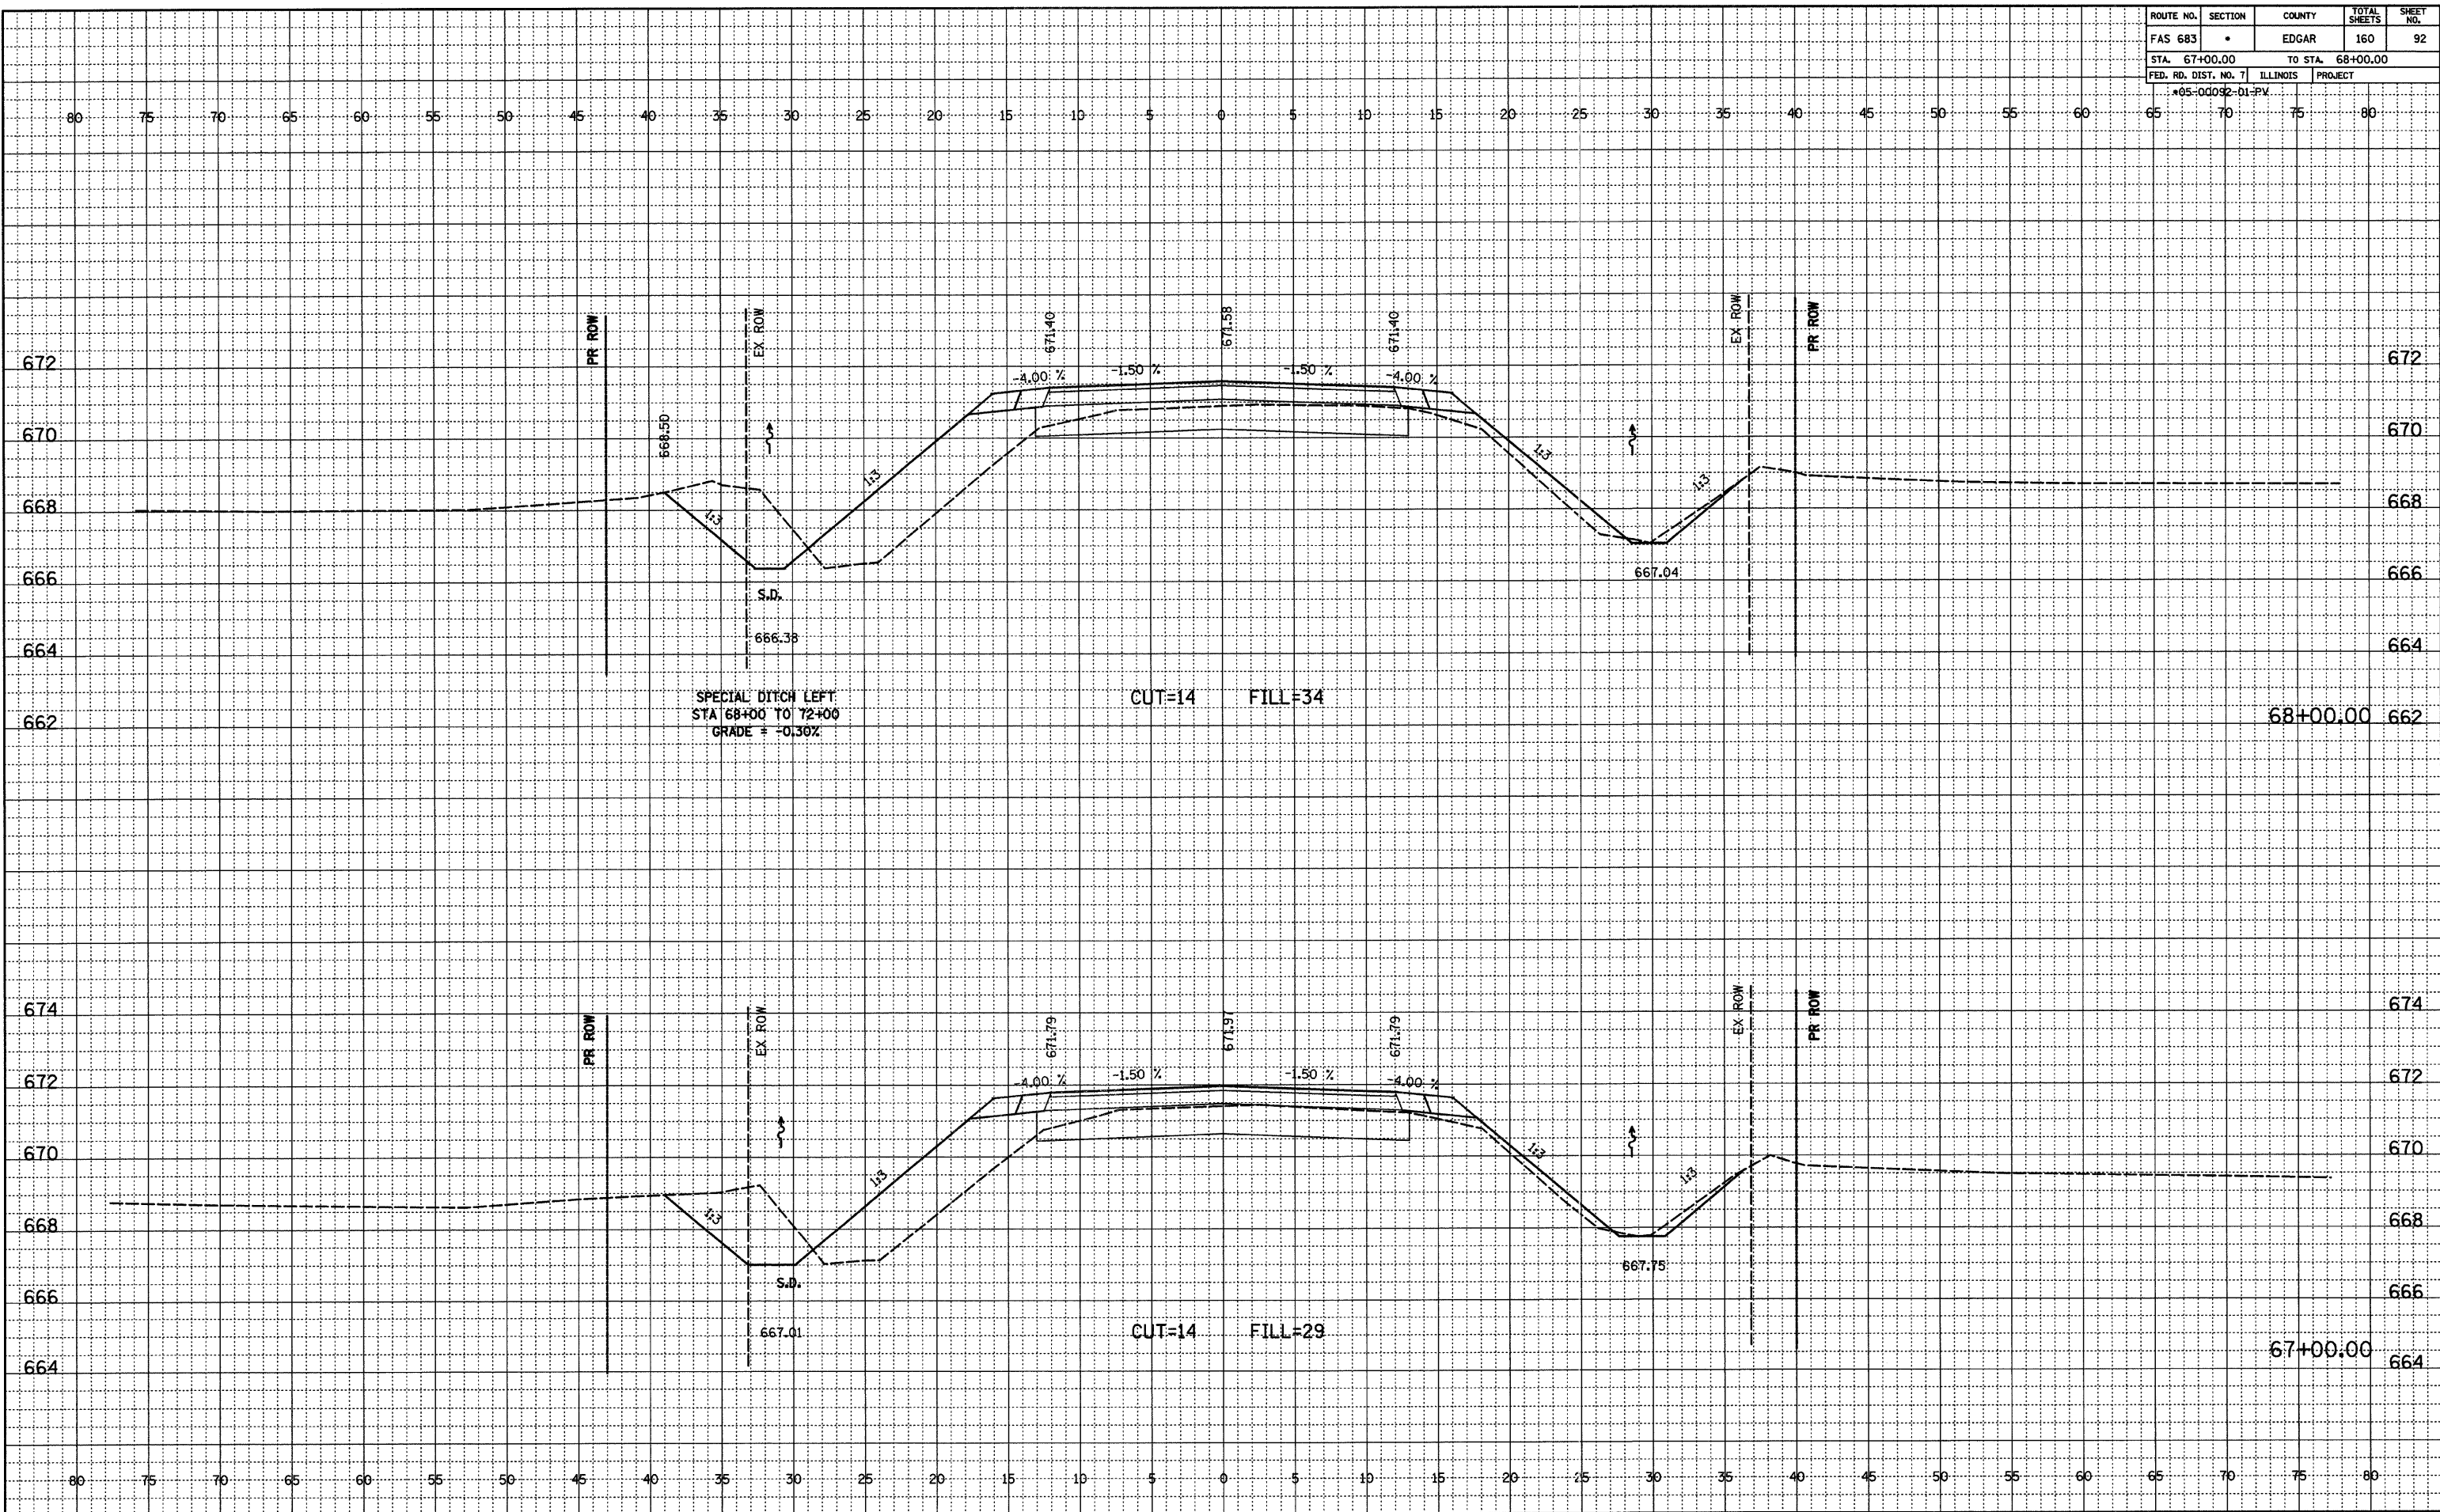

FINAL SURVEYED BY DATE  
 NOTEBOOK NO. ALIGNED CHECKED  
 RT. OF WAY CHECKED

ORIGINAL SURVEYED BY DATE  
 NOTEBOOK NO. GRADE CHECKED  
 B.M.'S NOTED  
 STRUCTURE NOTATIONS OK'D