


ROUTE NO.	SECTION	COUNTY	TOTAL SHEETS	SHEET NO.
FAS 683	*	EDGAR	160	96
STA. 75+00.00		TO STA. 75+88.00		
FED. RD. DIST. NO. 7		ILLINOIS PROJECT		
*05-10092-D1-PK				

FINAL SURVEYED
PLOTTED
NOTED
BY: _____
DATE: _____
NO. _____

ORIGINAL SURVEYED
PLOTTED
NOTED
BY: _____
DATE: _____
NO. _____

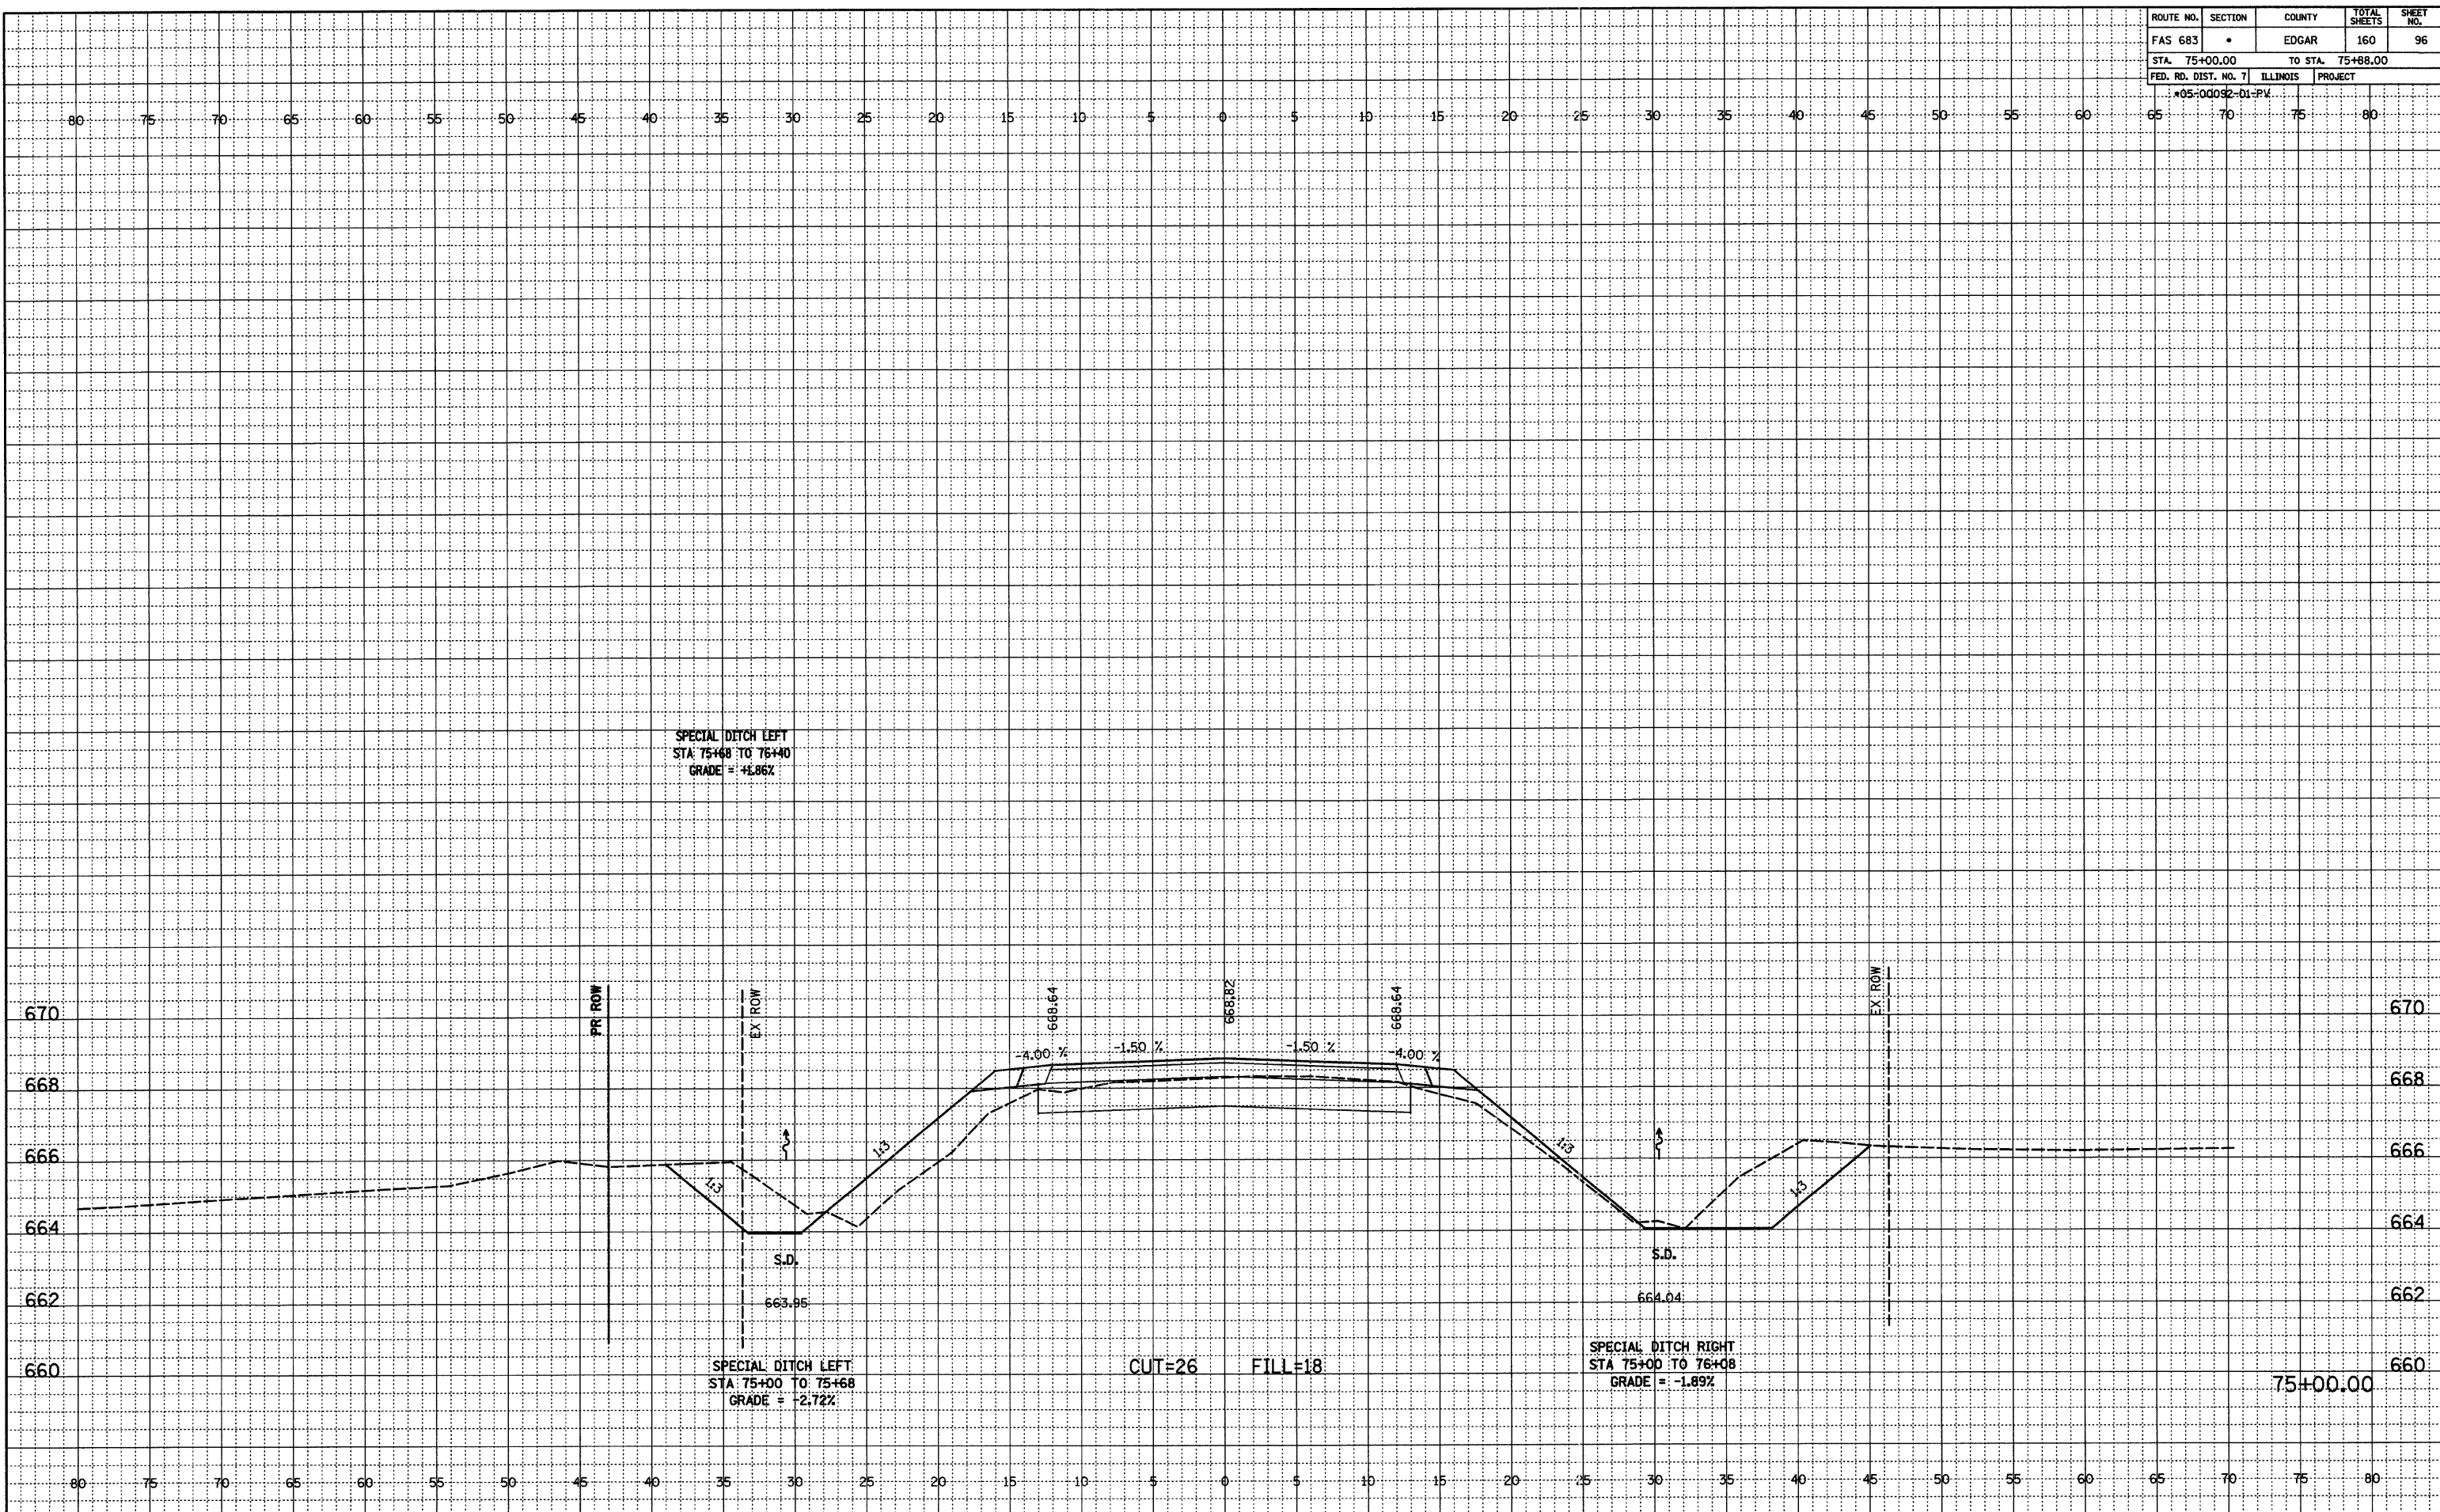

SPECIAL DITCH LEFT
STA: 75+68 TO 75+40
GRADE = +1.86%

SPECIAL DITCH LEFT
STA: 75+00 TO 75+68
GRADE = -2.72%

CUT=26 FILL=18

SPECIAL DITCH RIGHT
STA 75+00 TO 75+68
GRADE = -1.89%