


ROUTE NO.	SECTION	COUNTY	TOTAL SHEETS	SHEET NO.
FAS 683	*	EDGAR	160	100
STA. 79+00.00		TO STA. 79+80.00		
FED. RD. DIST. NO. 7		ILLINOIS	PROJECT	
*05-00092-01-PV				

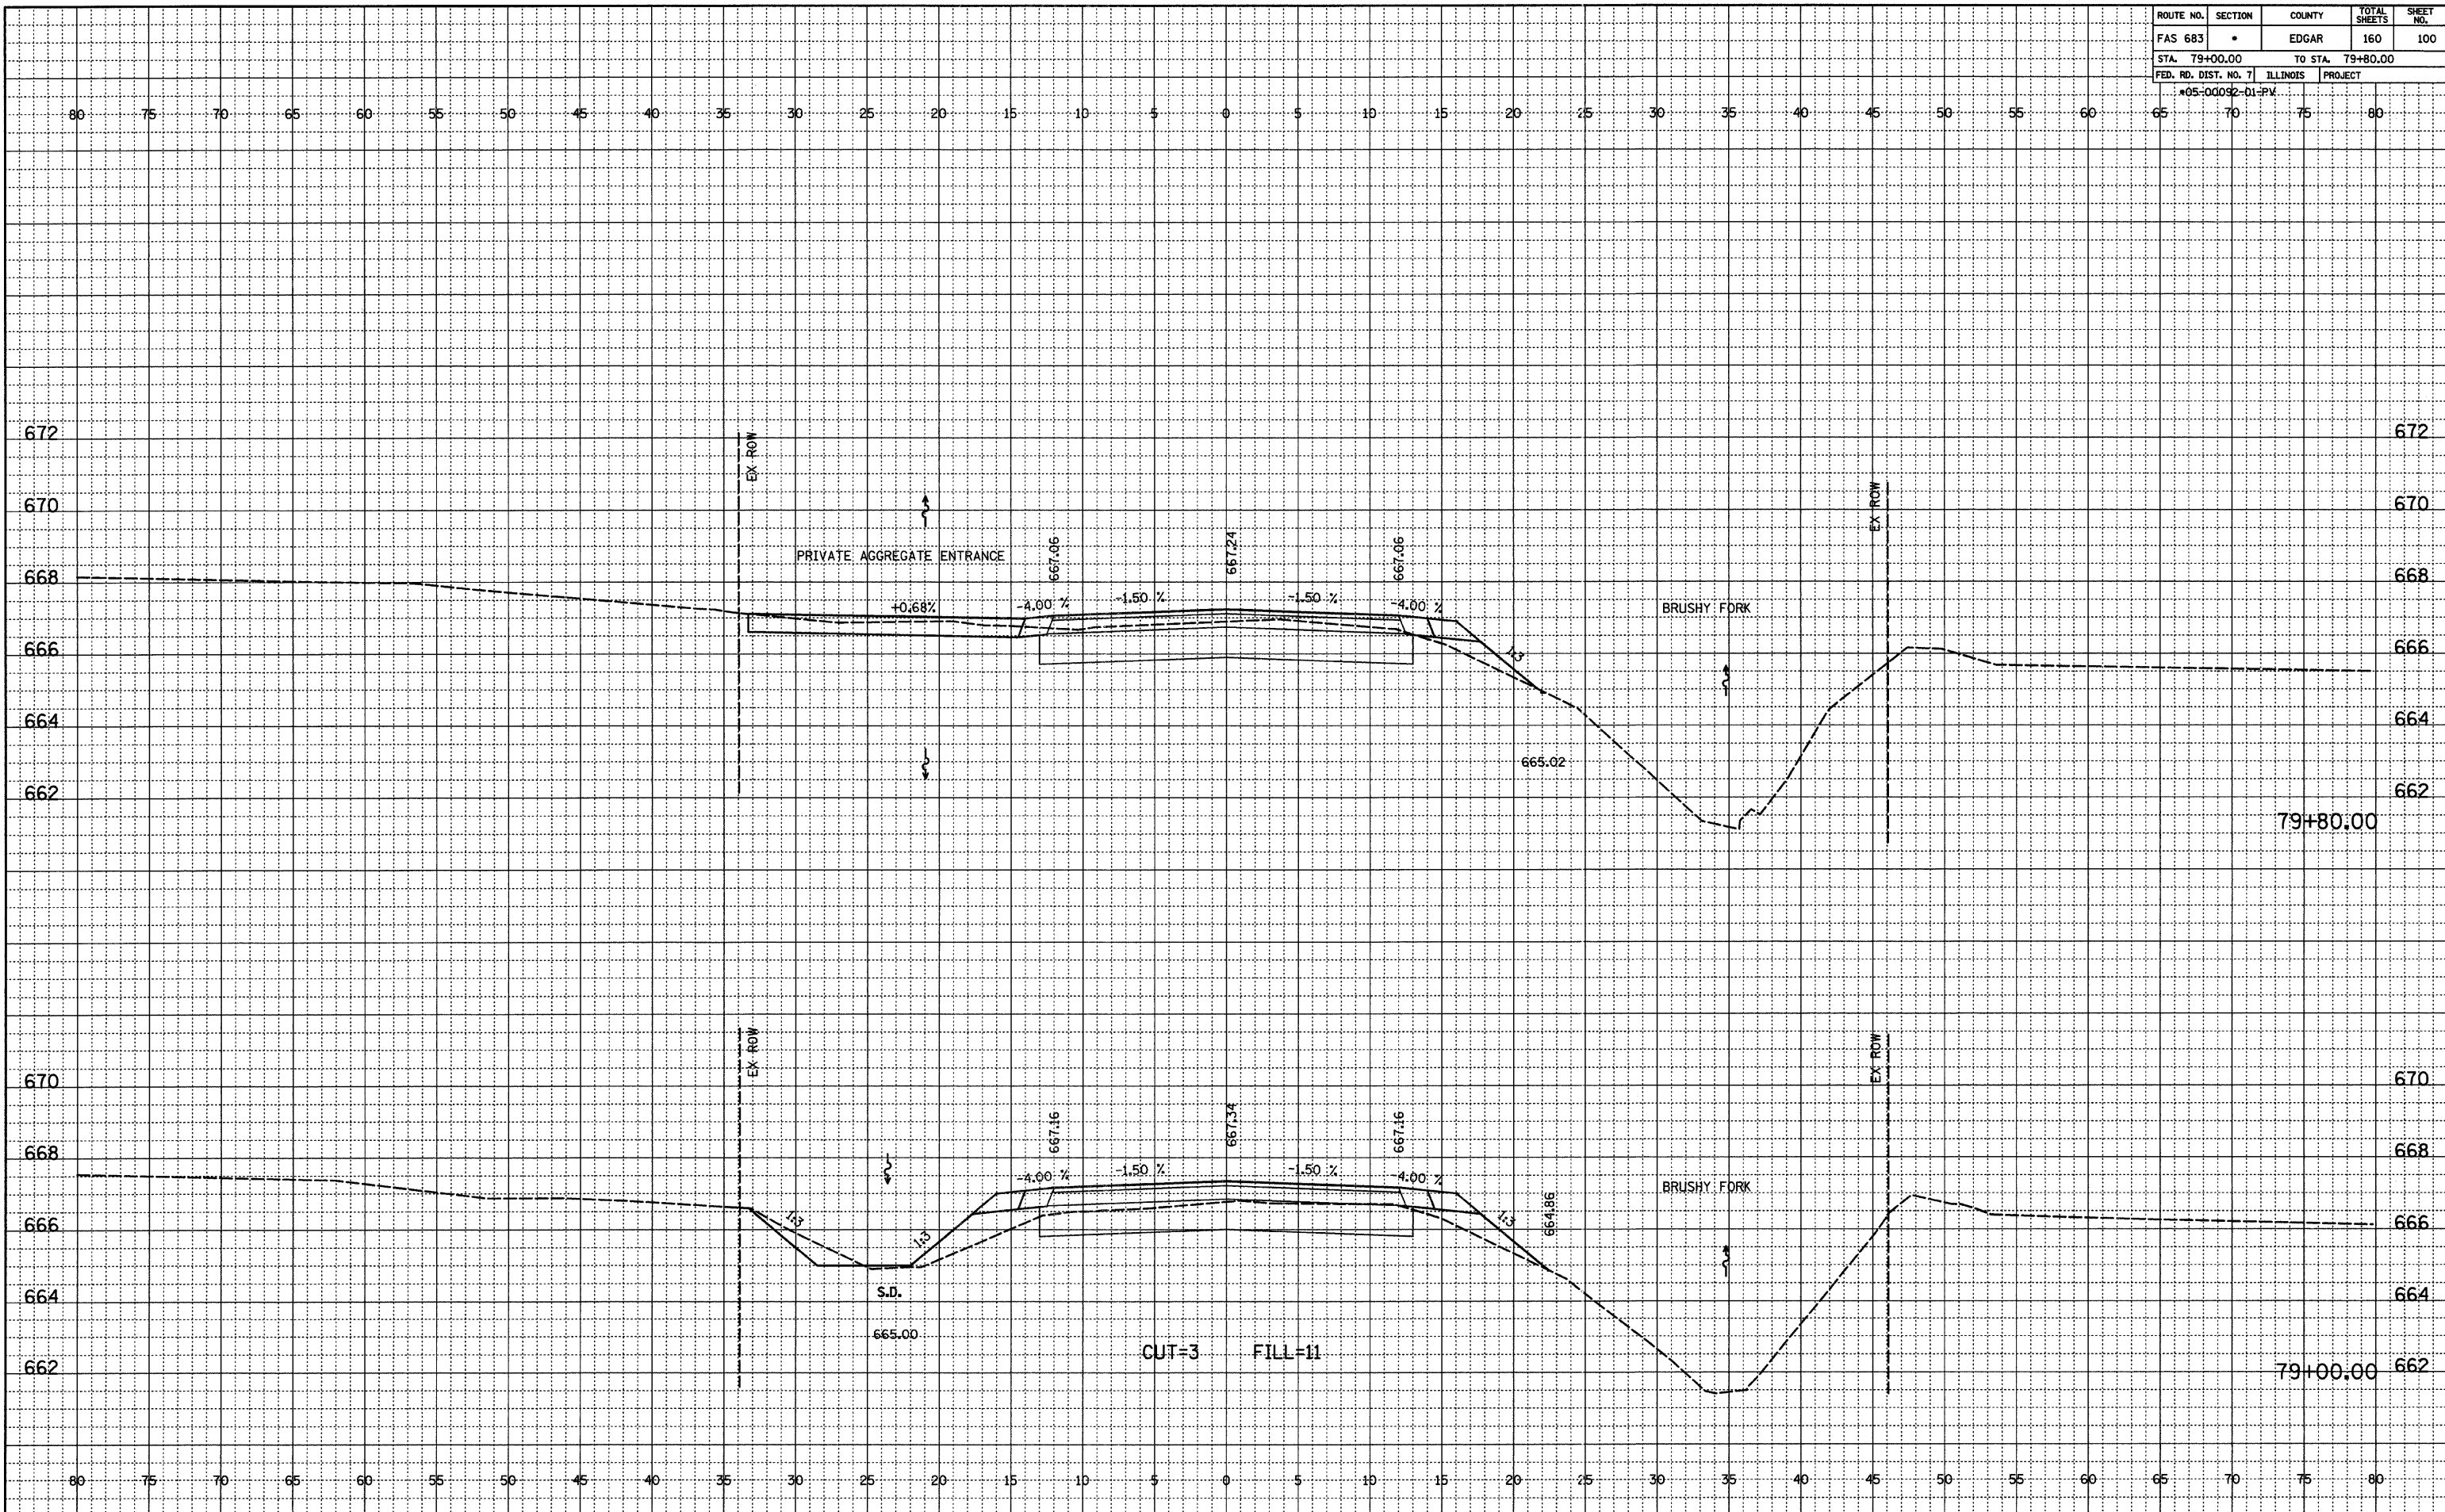

FINAL SURVEYED
NOTED
NOTED
NOTED
NO. _____

ORIGINAL SURVEYED
NOTED
NOTED
NOTED
NO. _____