
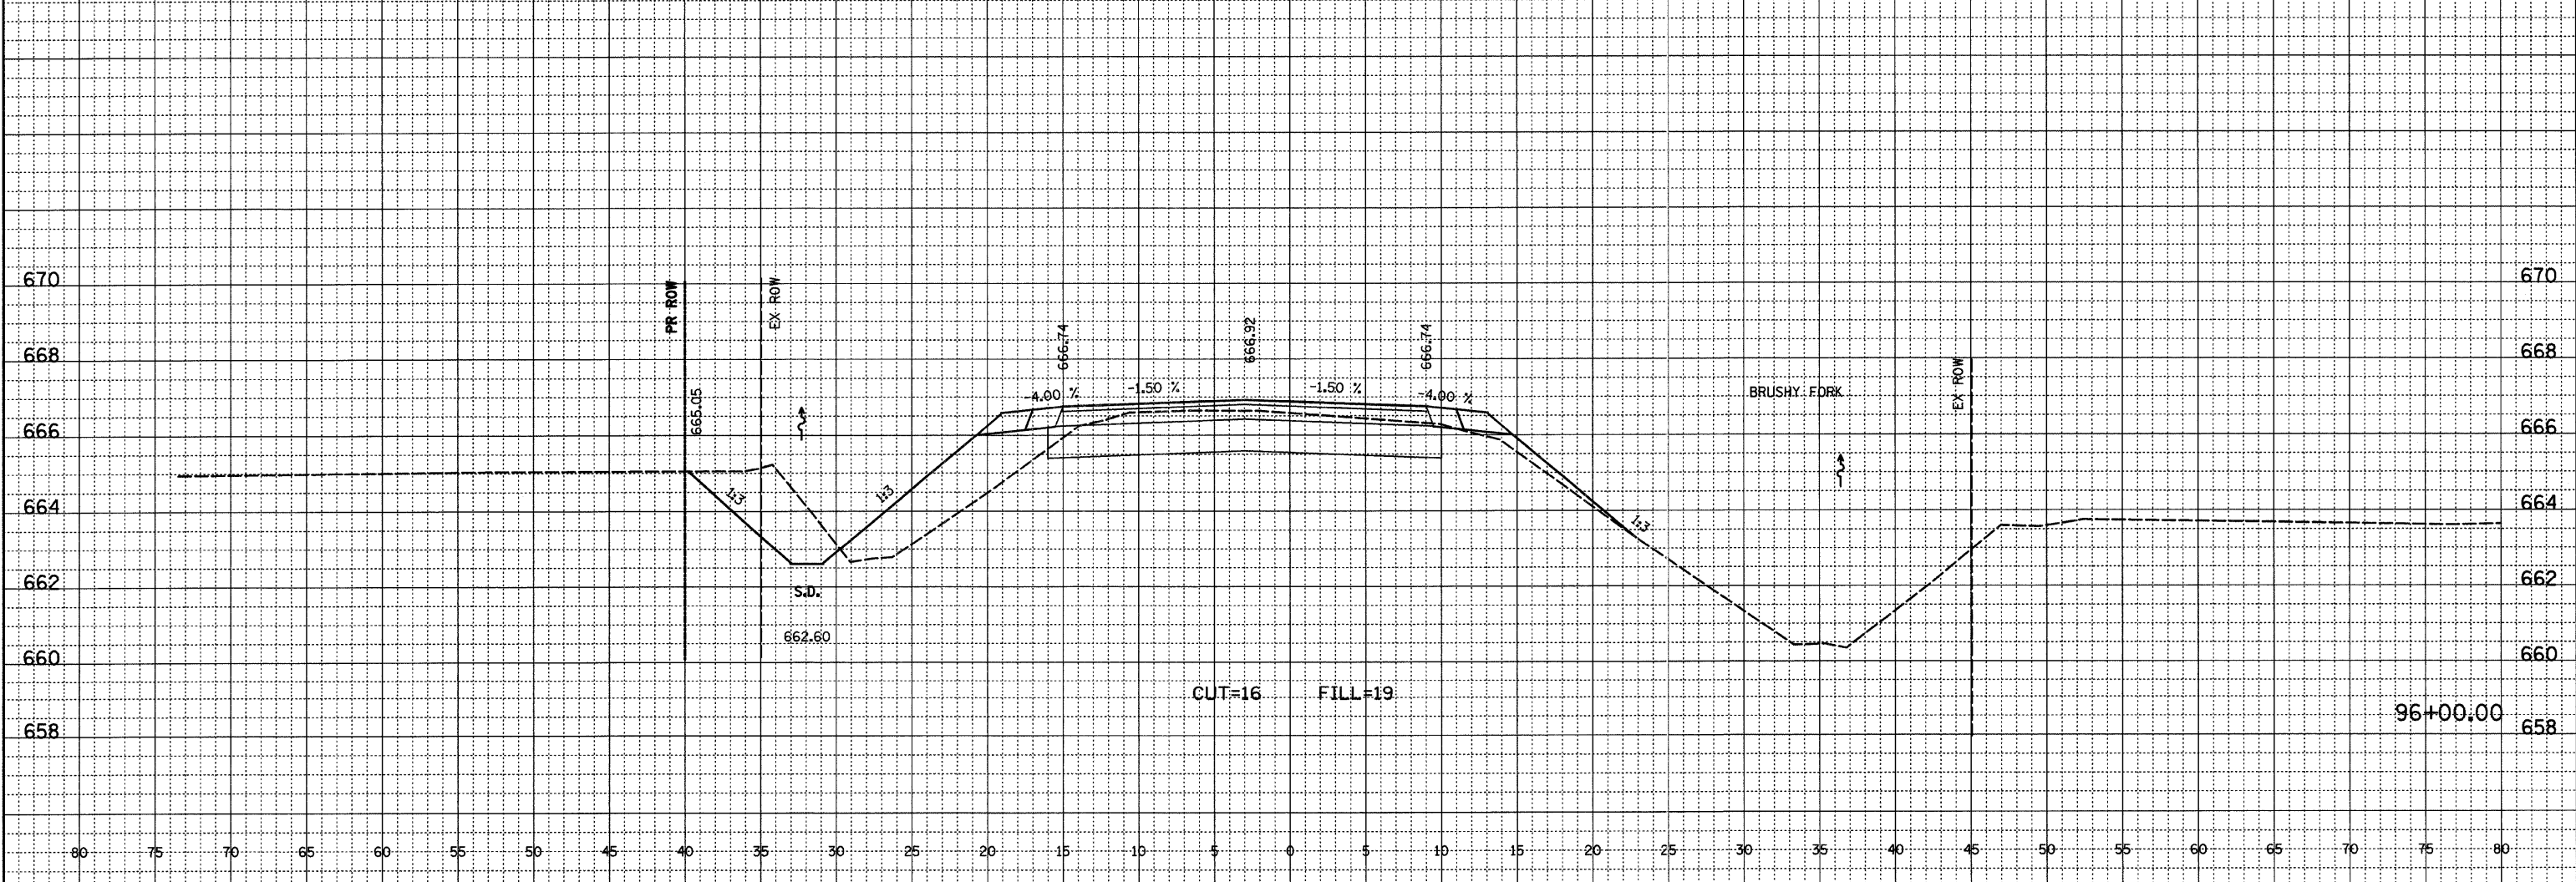


ROUTE NO.	SECTION	COUNTY	TOTAL SHEETS	SHEET NO.
FAS 683	*	EDGAR	160	112
STA. 96+00.00		TO STA. 97+00.00		
FED. RD. DIST. NO. 7		ILLINOIS PROJECT		
*05-00092-D1-PV				

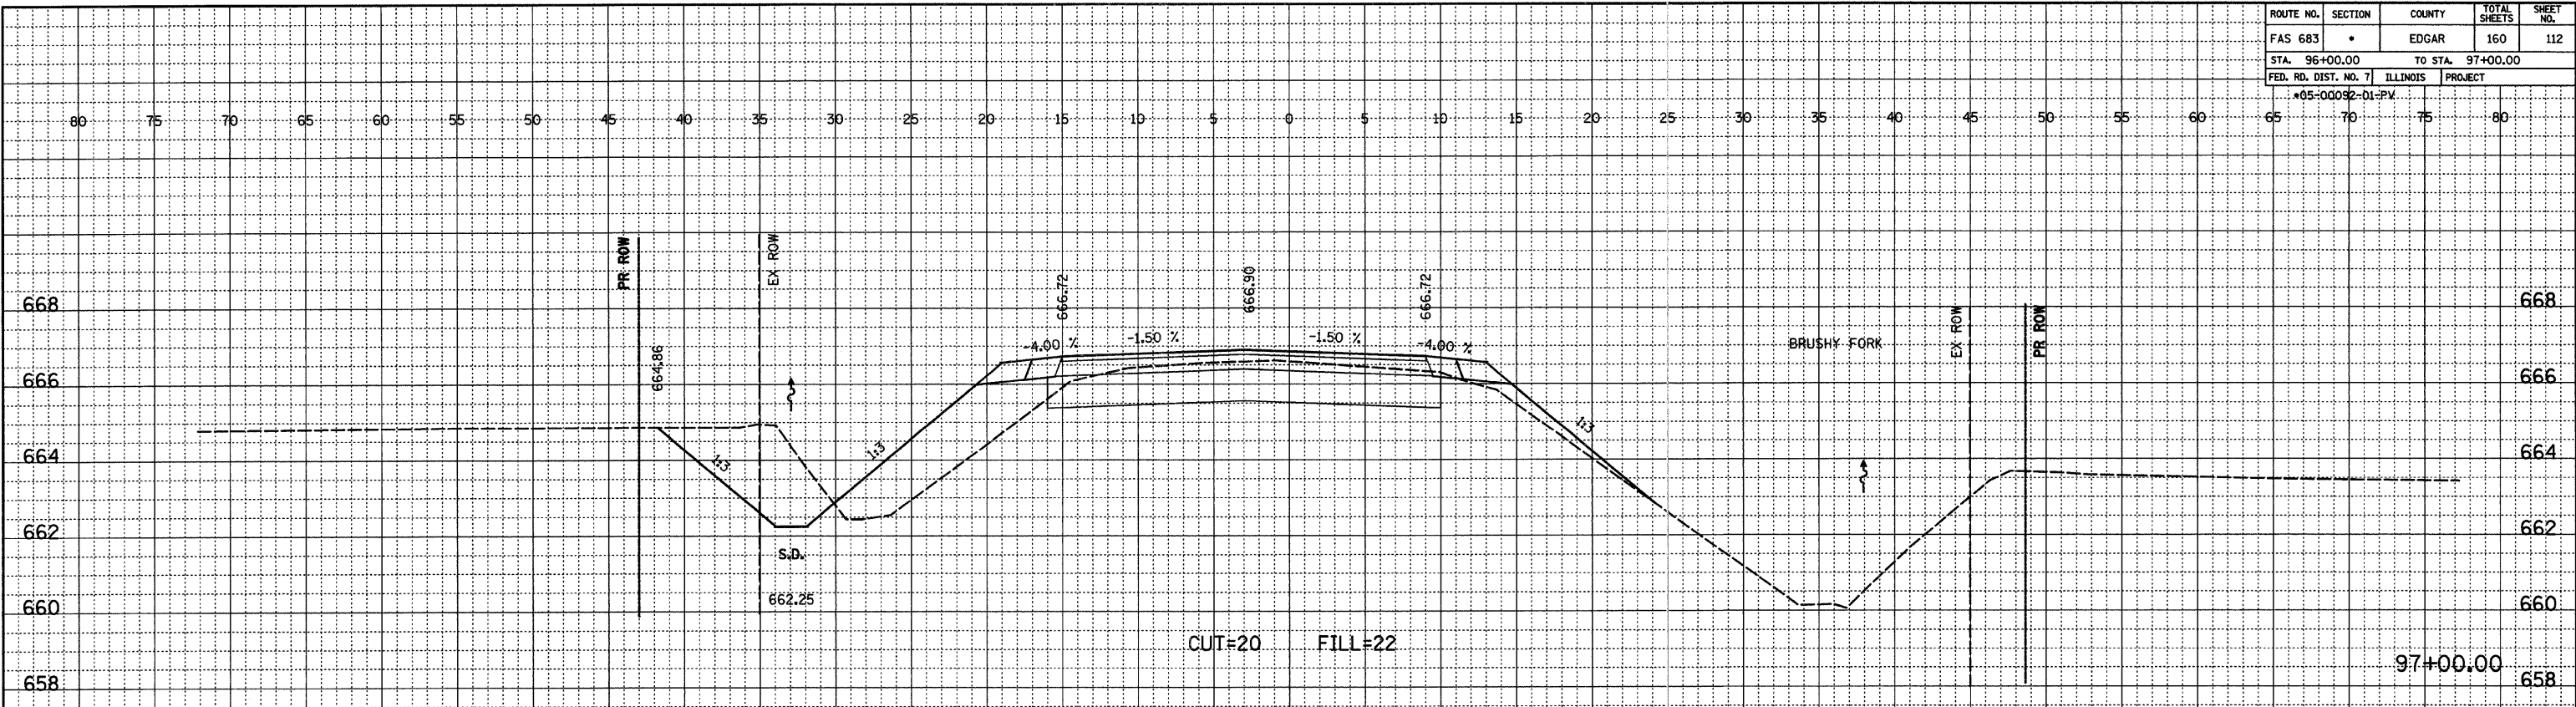

DATE: _____
 BY: _____
 SURVEYED: _____
 FINAL NOTEBOOK NO. _____
 ALIGNED CHECKED: _____
 FT. OF WAY CHECKED: _____

DATE: _____
 BY: _____
 SURVEYED: _____
 ORIGINAL NOTEBOOK NO. _____
 GRADES CHECKED: _____
 STRUCTURE NOTATIONS OK'D: _____