


ROUTE NO.	SECTION	COUNTY	TOTAL SHEETS	SHEET NO.
FAS 683	*	EDGAR	160	113
STA. 98+00.00		TO STA. 99+00.00		
FED. RD. DIST. NO. 7		ILLINOIS	PROJECT	
*05-00092-01-PV				

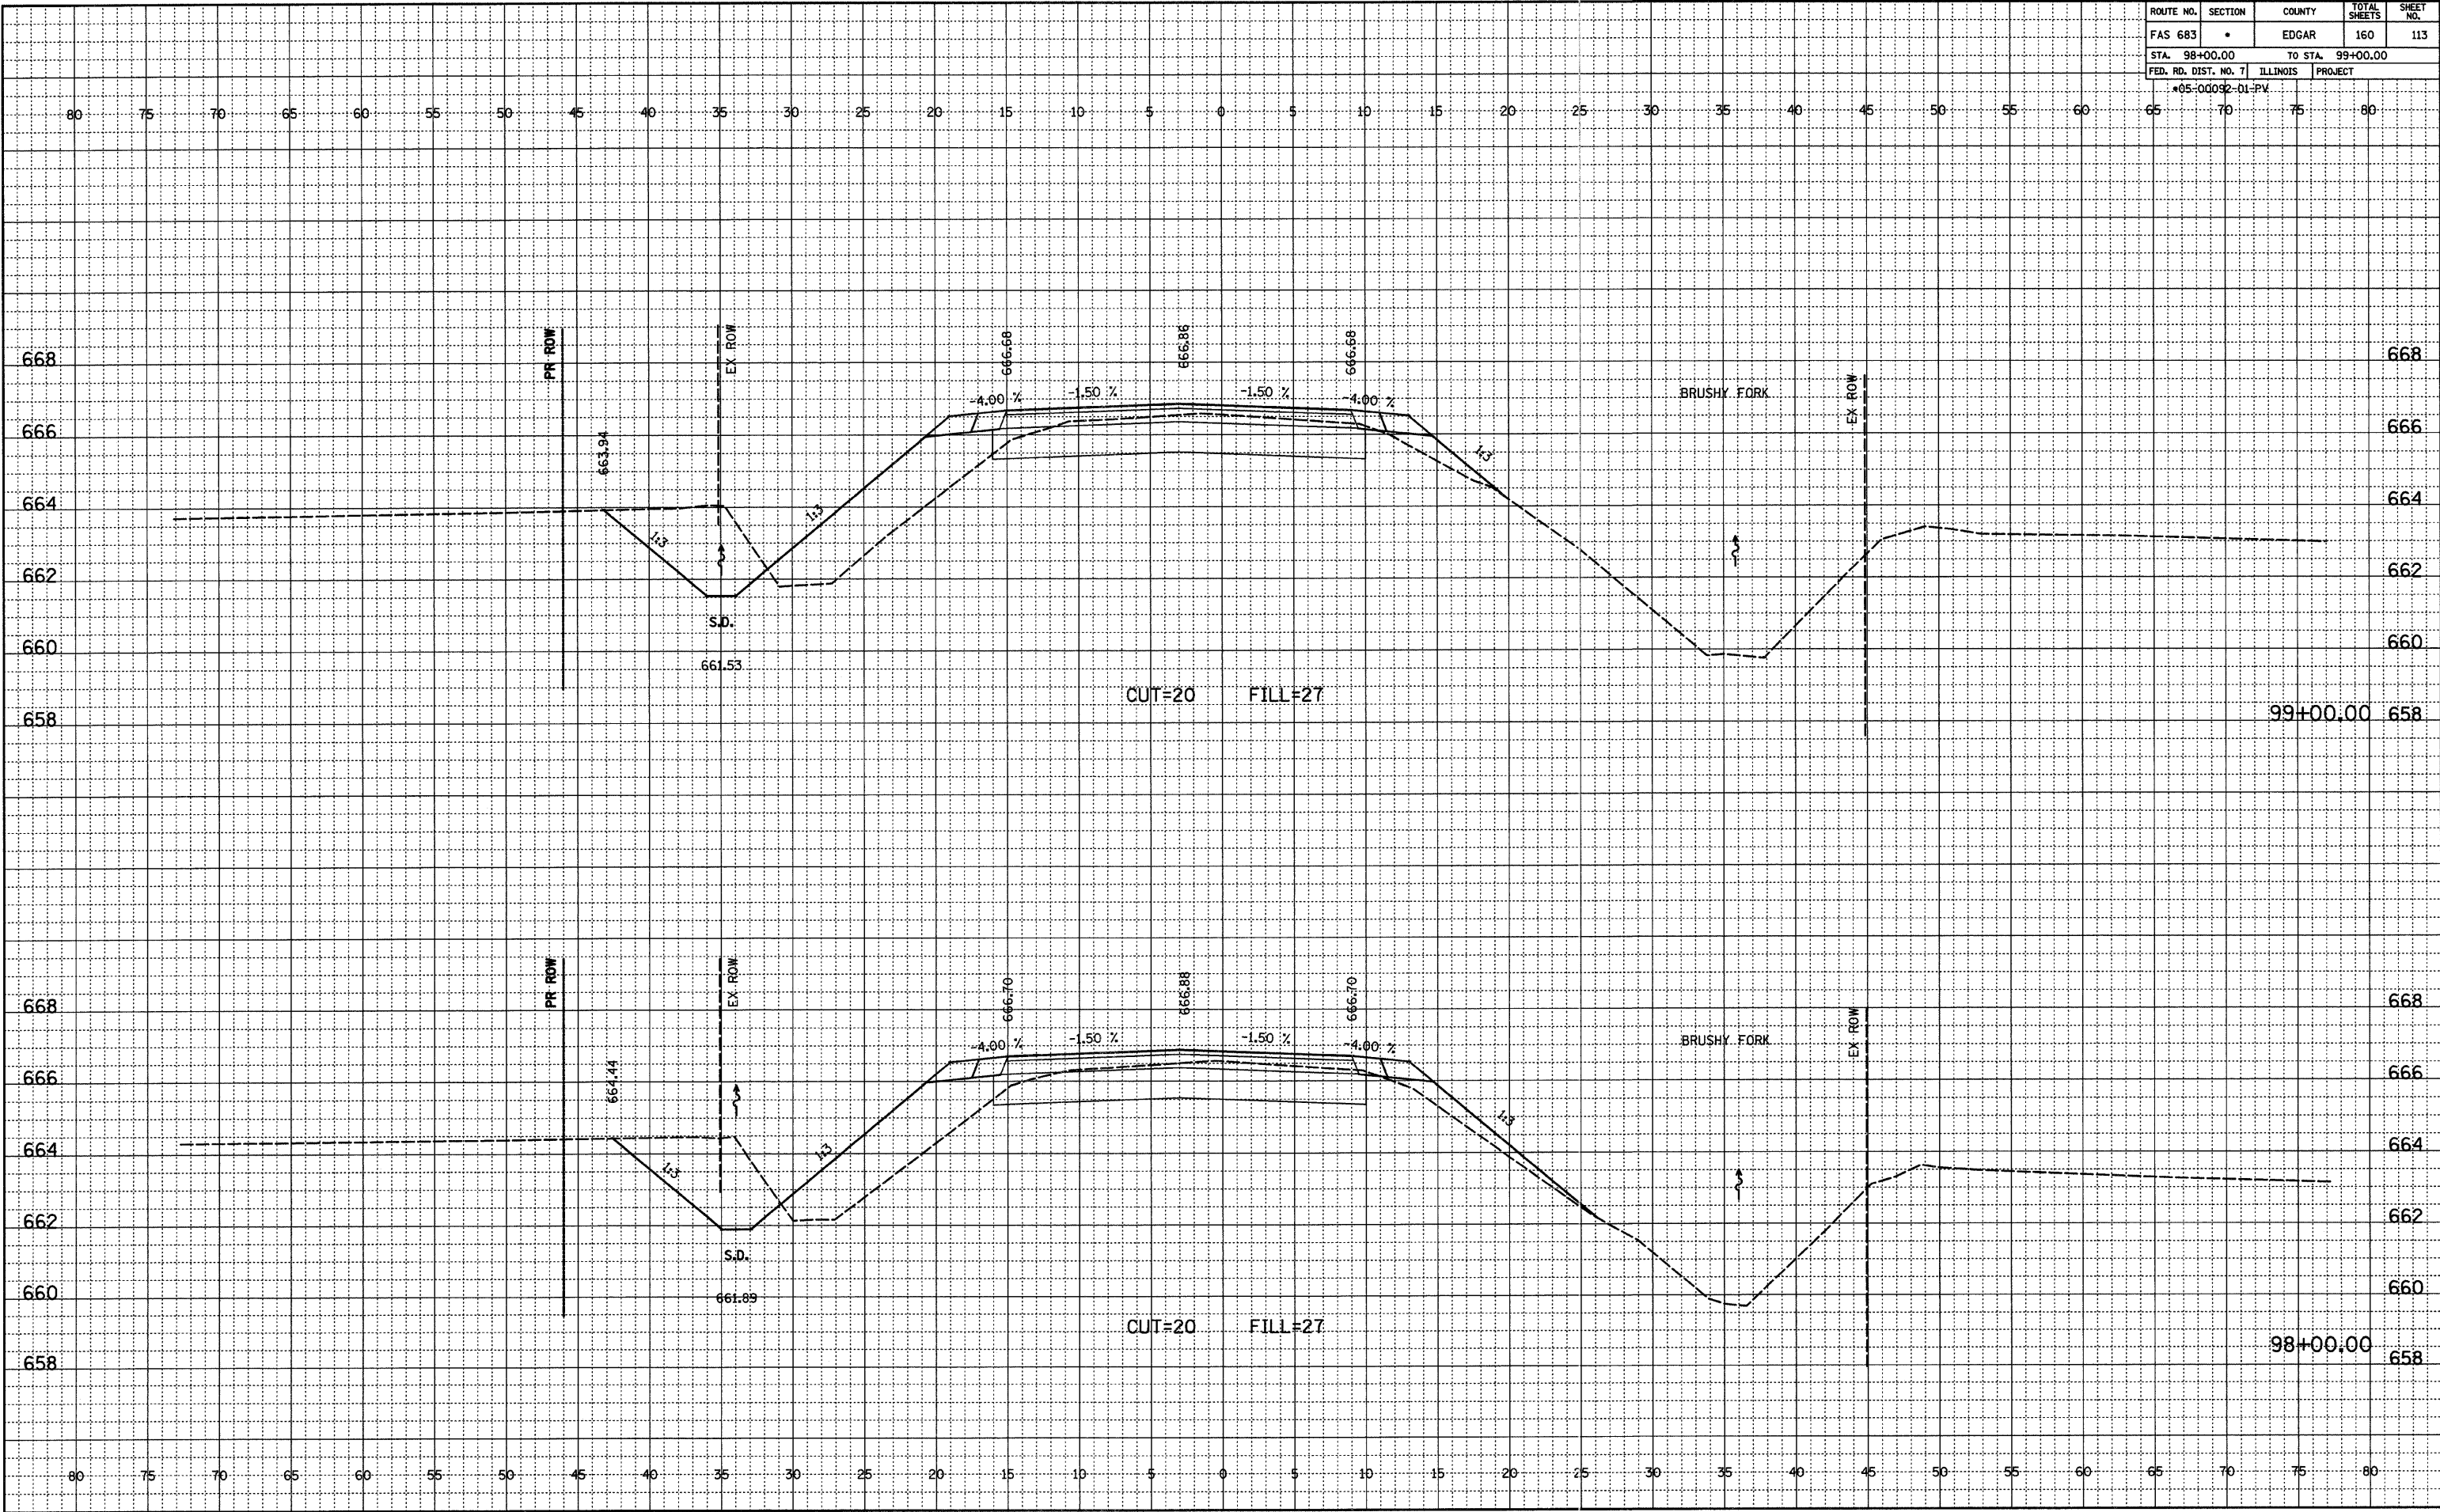

DATE \_\_\_\_\_  
 BY \_\_\_\_\_  
 SURVEYED \_\_\_\_\_  
 ALIGNED \_\_\_\_\_  
 CHECKED \_\_\_\_\_  
 FT. OF WAY CHECKED \_\_\_\_\_  
 NO. \_\_\_\_\_

DATE \_\_\_\_\_  
 BY \_\_\_\_\_  
 SURVEYED \_\_\_\_\_  
 GRADES CHECKED \_\_\_\_\_  
 B.M.'S NOTED \_\_\_\_\_  
 STRUCTURE NOTATIONS OK'D \_\_\_\_\_  
 NO. \_\_\_\_\_