
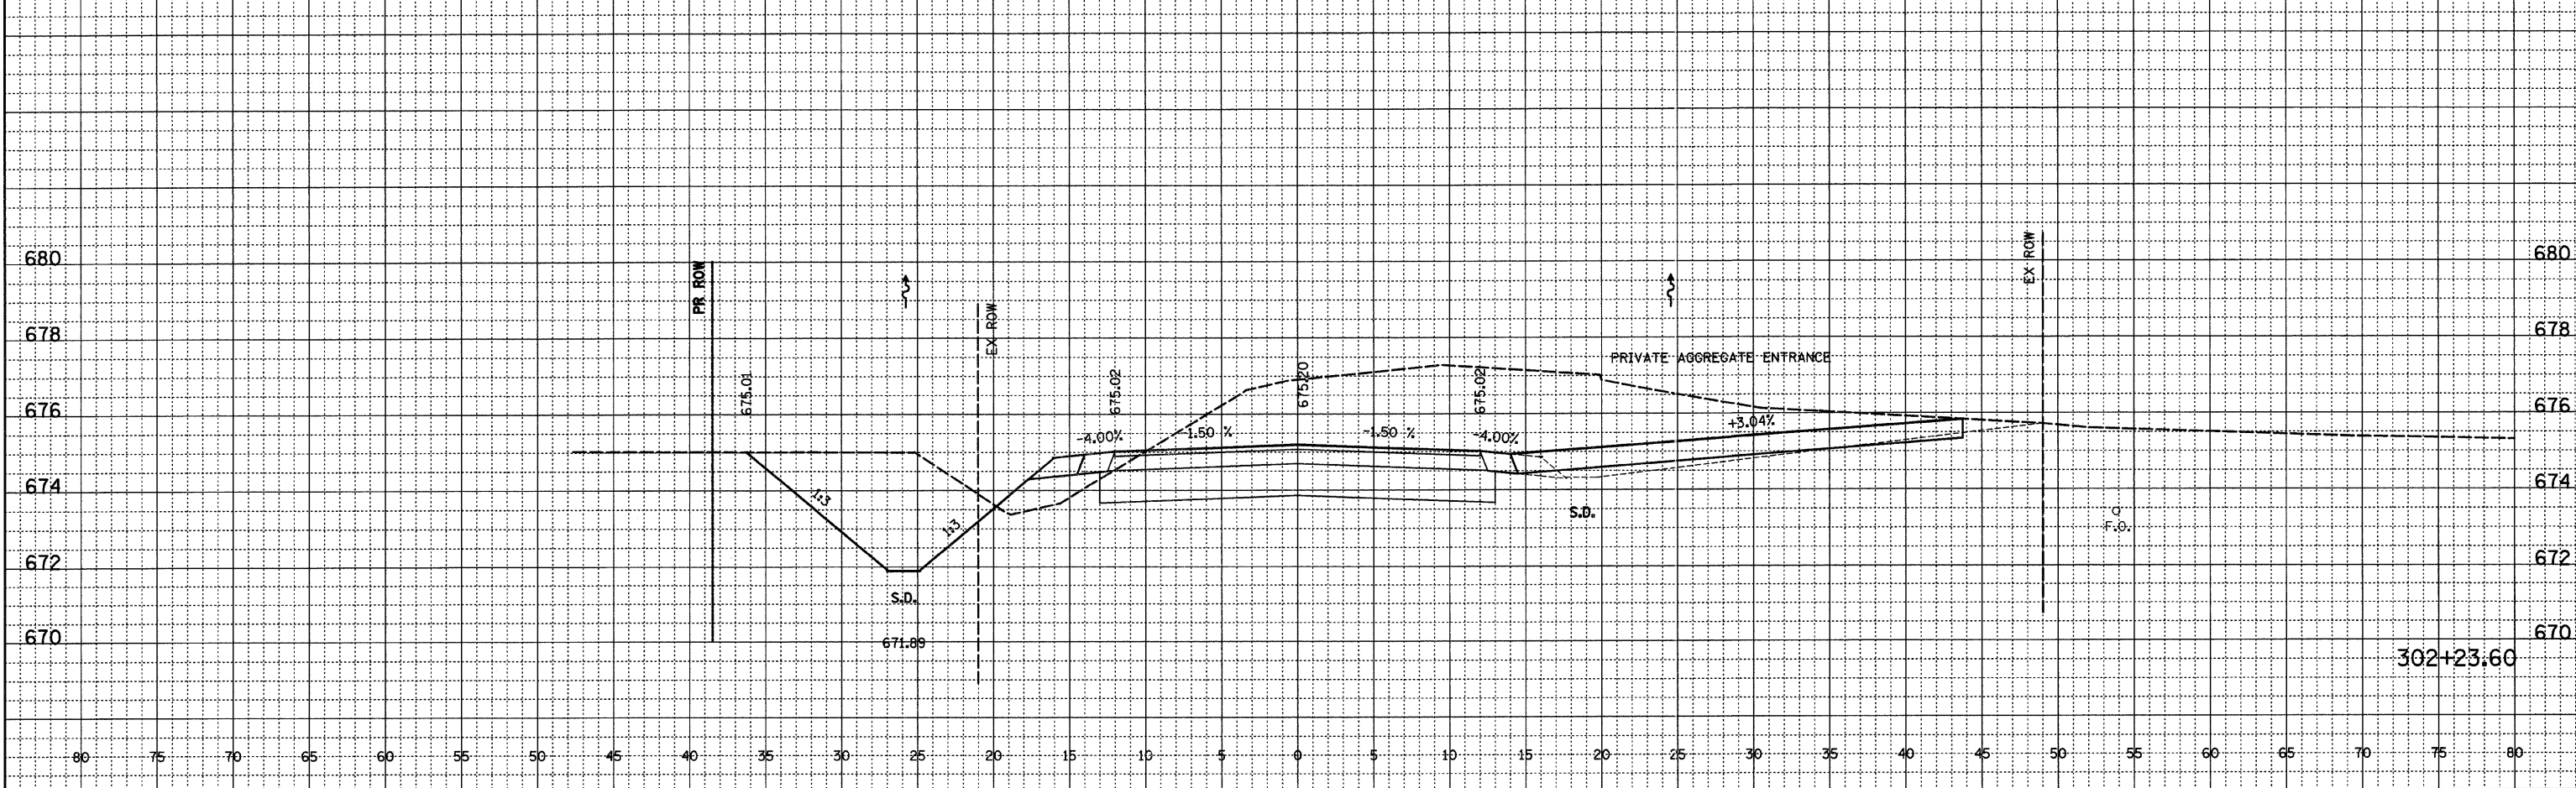


ROUTE NO.	SECTION	COUNTY	TOTAL SHEETS	SHEET NO.
FAS 683	*	EDGAR	160	144
STA. 302+23.60	TO STA. 303+00.00			
FED. RD. DIST. NO. 7	ILLINOIS	PROJECT		
*05-00092-01-PV				

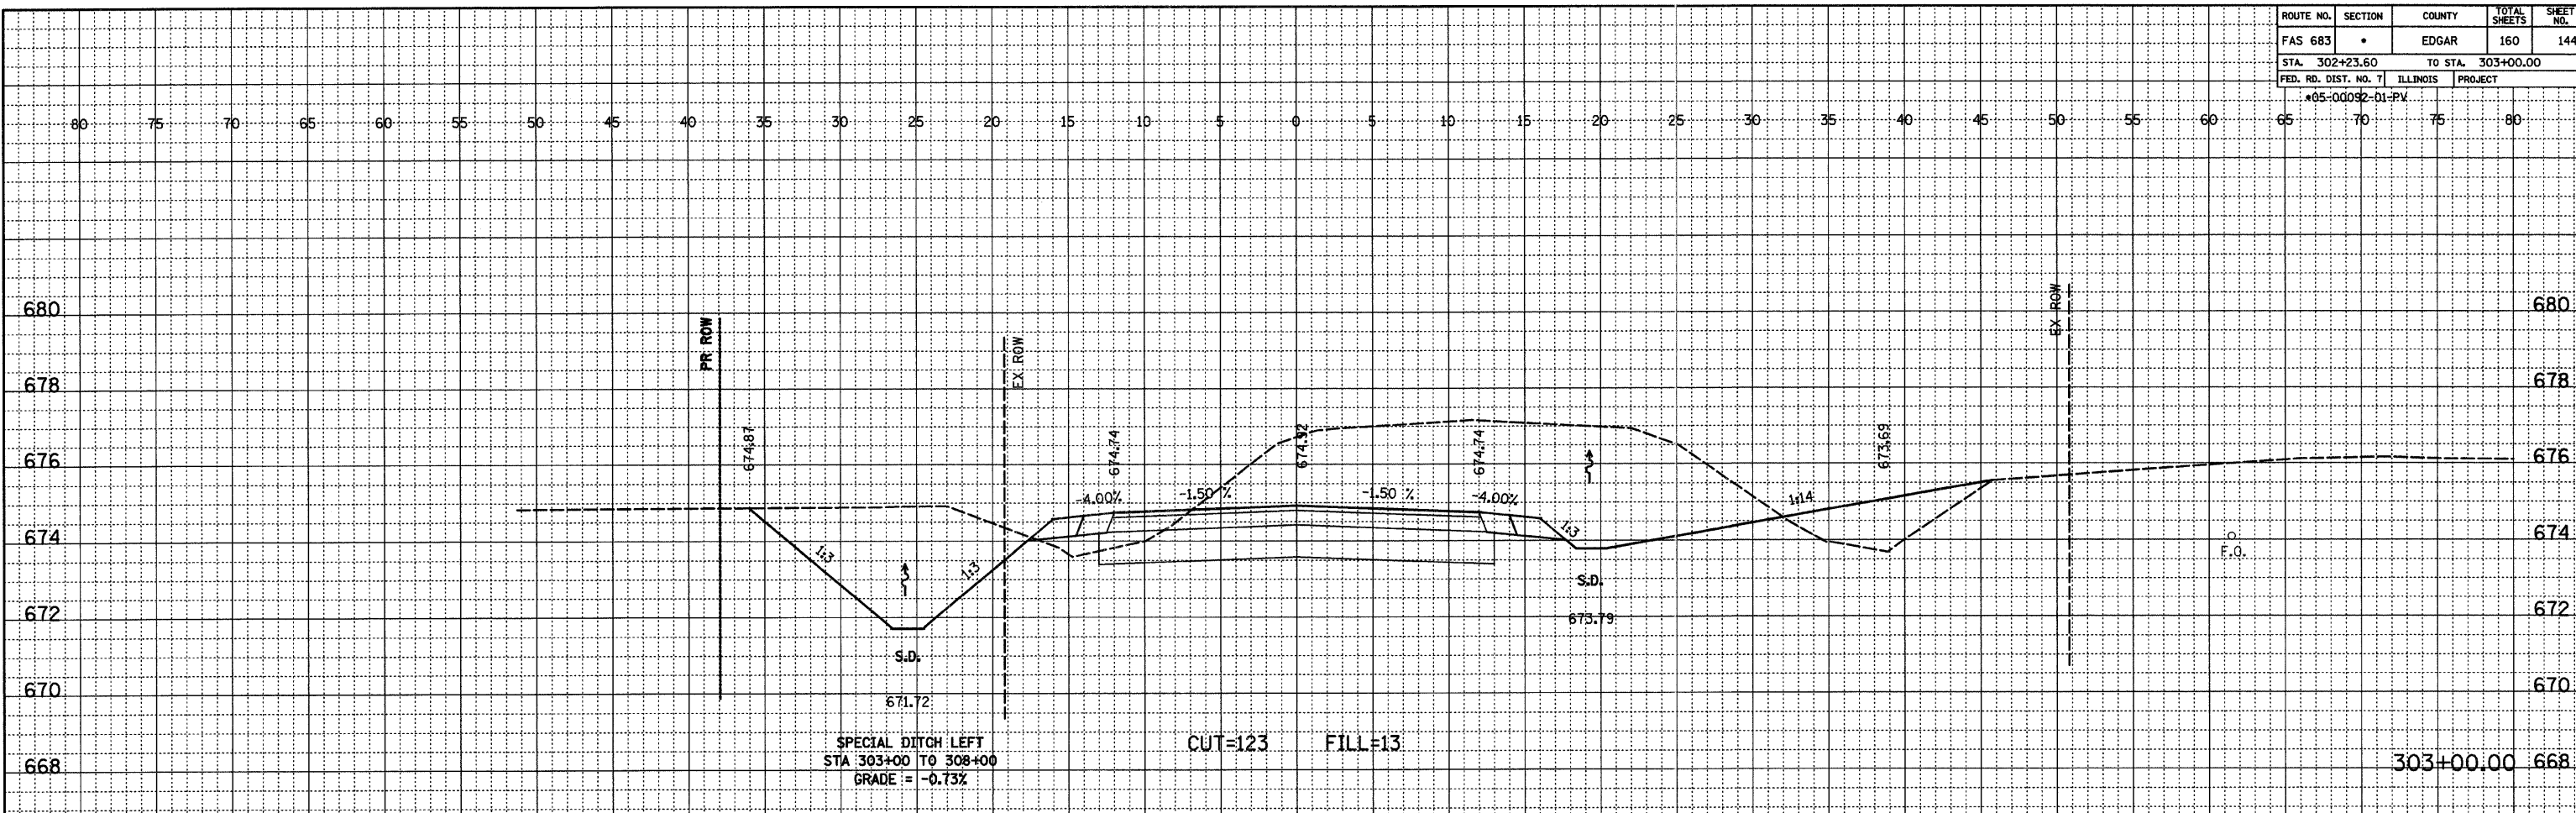

FINAL SURVEYED
NOTEBOOK ALIGNMENT CHECKED
NO. RT. OF WAY CHECKED

ORIGINAL SURVEYED
NOTEBOOK GRADE CHECKED
NO. STRUCTURE NOTATIONS OK'D