


| | | | | |
|----------------------|---------|-------------------|--------------|-----------|
| ROUTE NO. | SECTION | COUNTY | TOTAL SHEETS | SHEET NO. |
| FA 683 | • | EDGAR | 160 | 157 |
| STA. 500+12.01 | | TO STA. 501+00.00 | | |
| FED. RD. DIST. NO. 7 | | ILLINOIS | PROJECT | |

05-00092-01-PV

FINAL
 CHECKED
 PLOTTED
 ALIGNED
 RT. OF WAY CHECKED
 NO.

ORIGINAL
 CHECKED
 PLOTTED
 BRIDGE CHECKED
 BR'S NOTED
 STRUCTURE NOTATIONS OK'D
 NO.

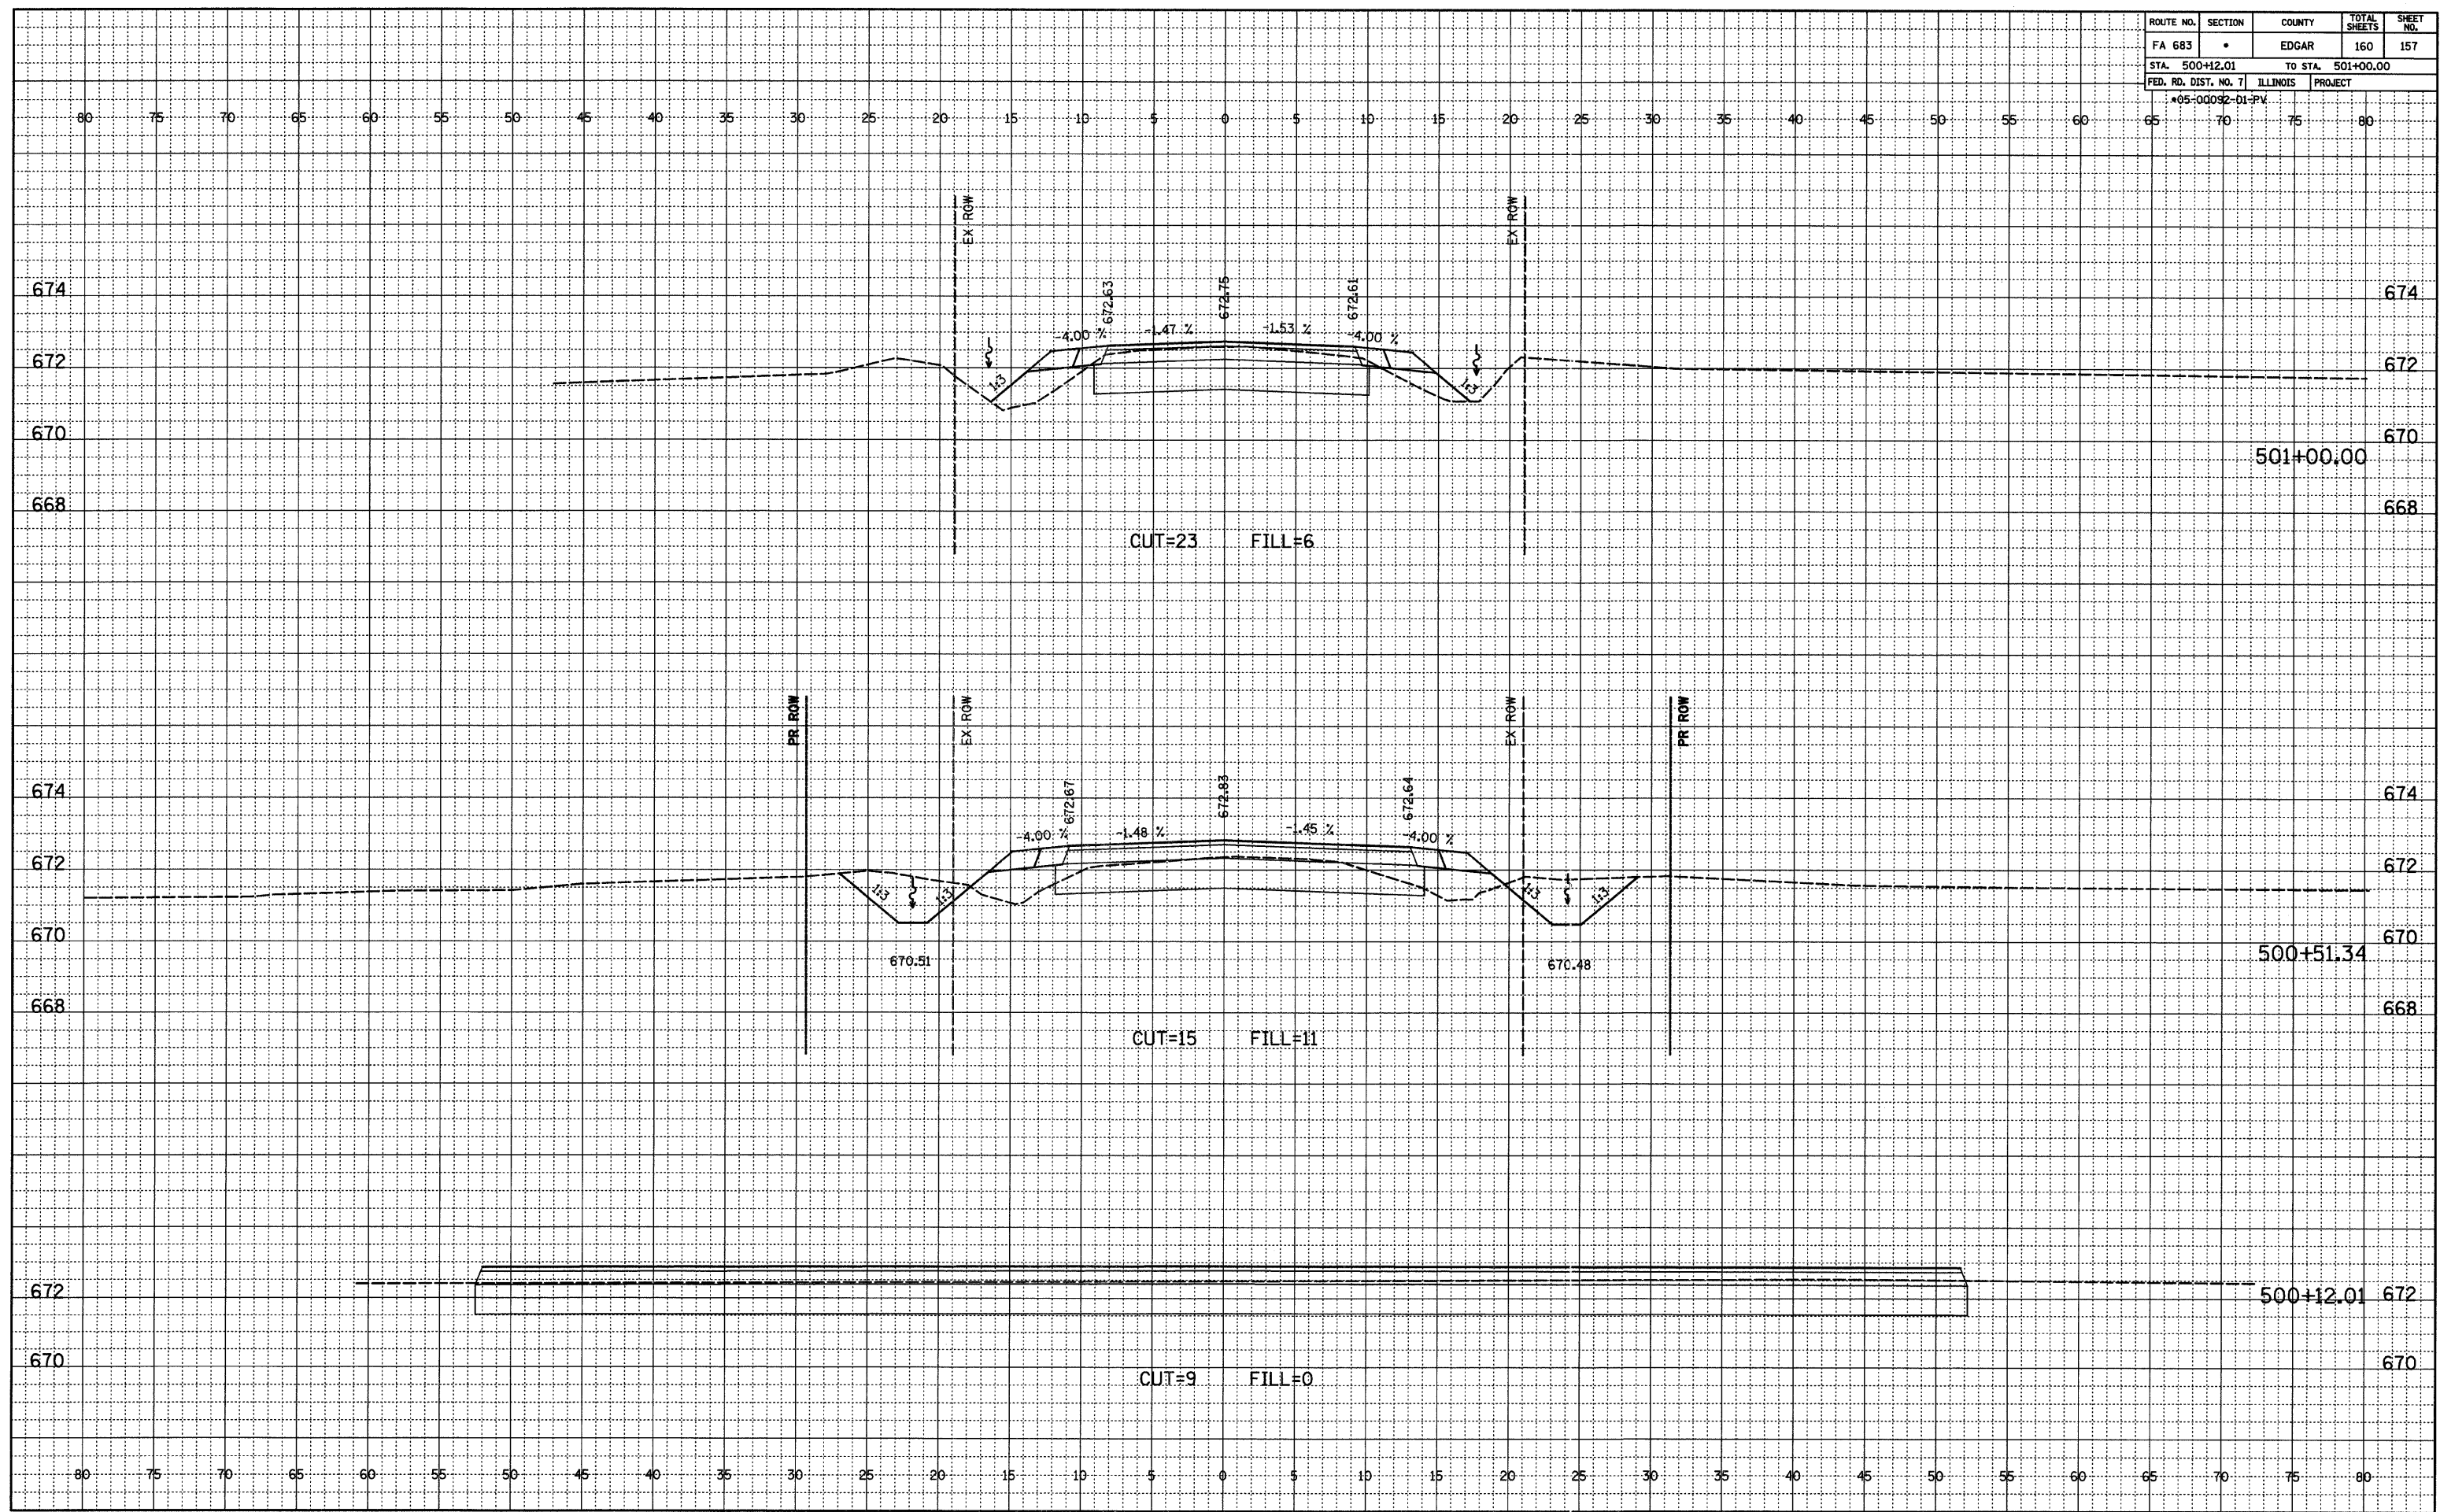

1800 NORTH