


ROUTE NO.	SECTION	COUNTY	TOTAL SHEETS	SHEET NO.
FA 683	*	EDGAR	160	160
STA. 601+87.99		TO STA. 603+31.70		
FED. RD. DIST. NO. 7		ILLINOIS	PROJECT	
*05-00092-01-PV				

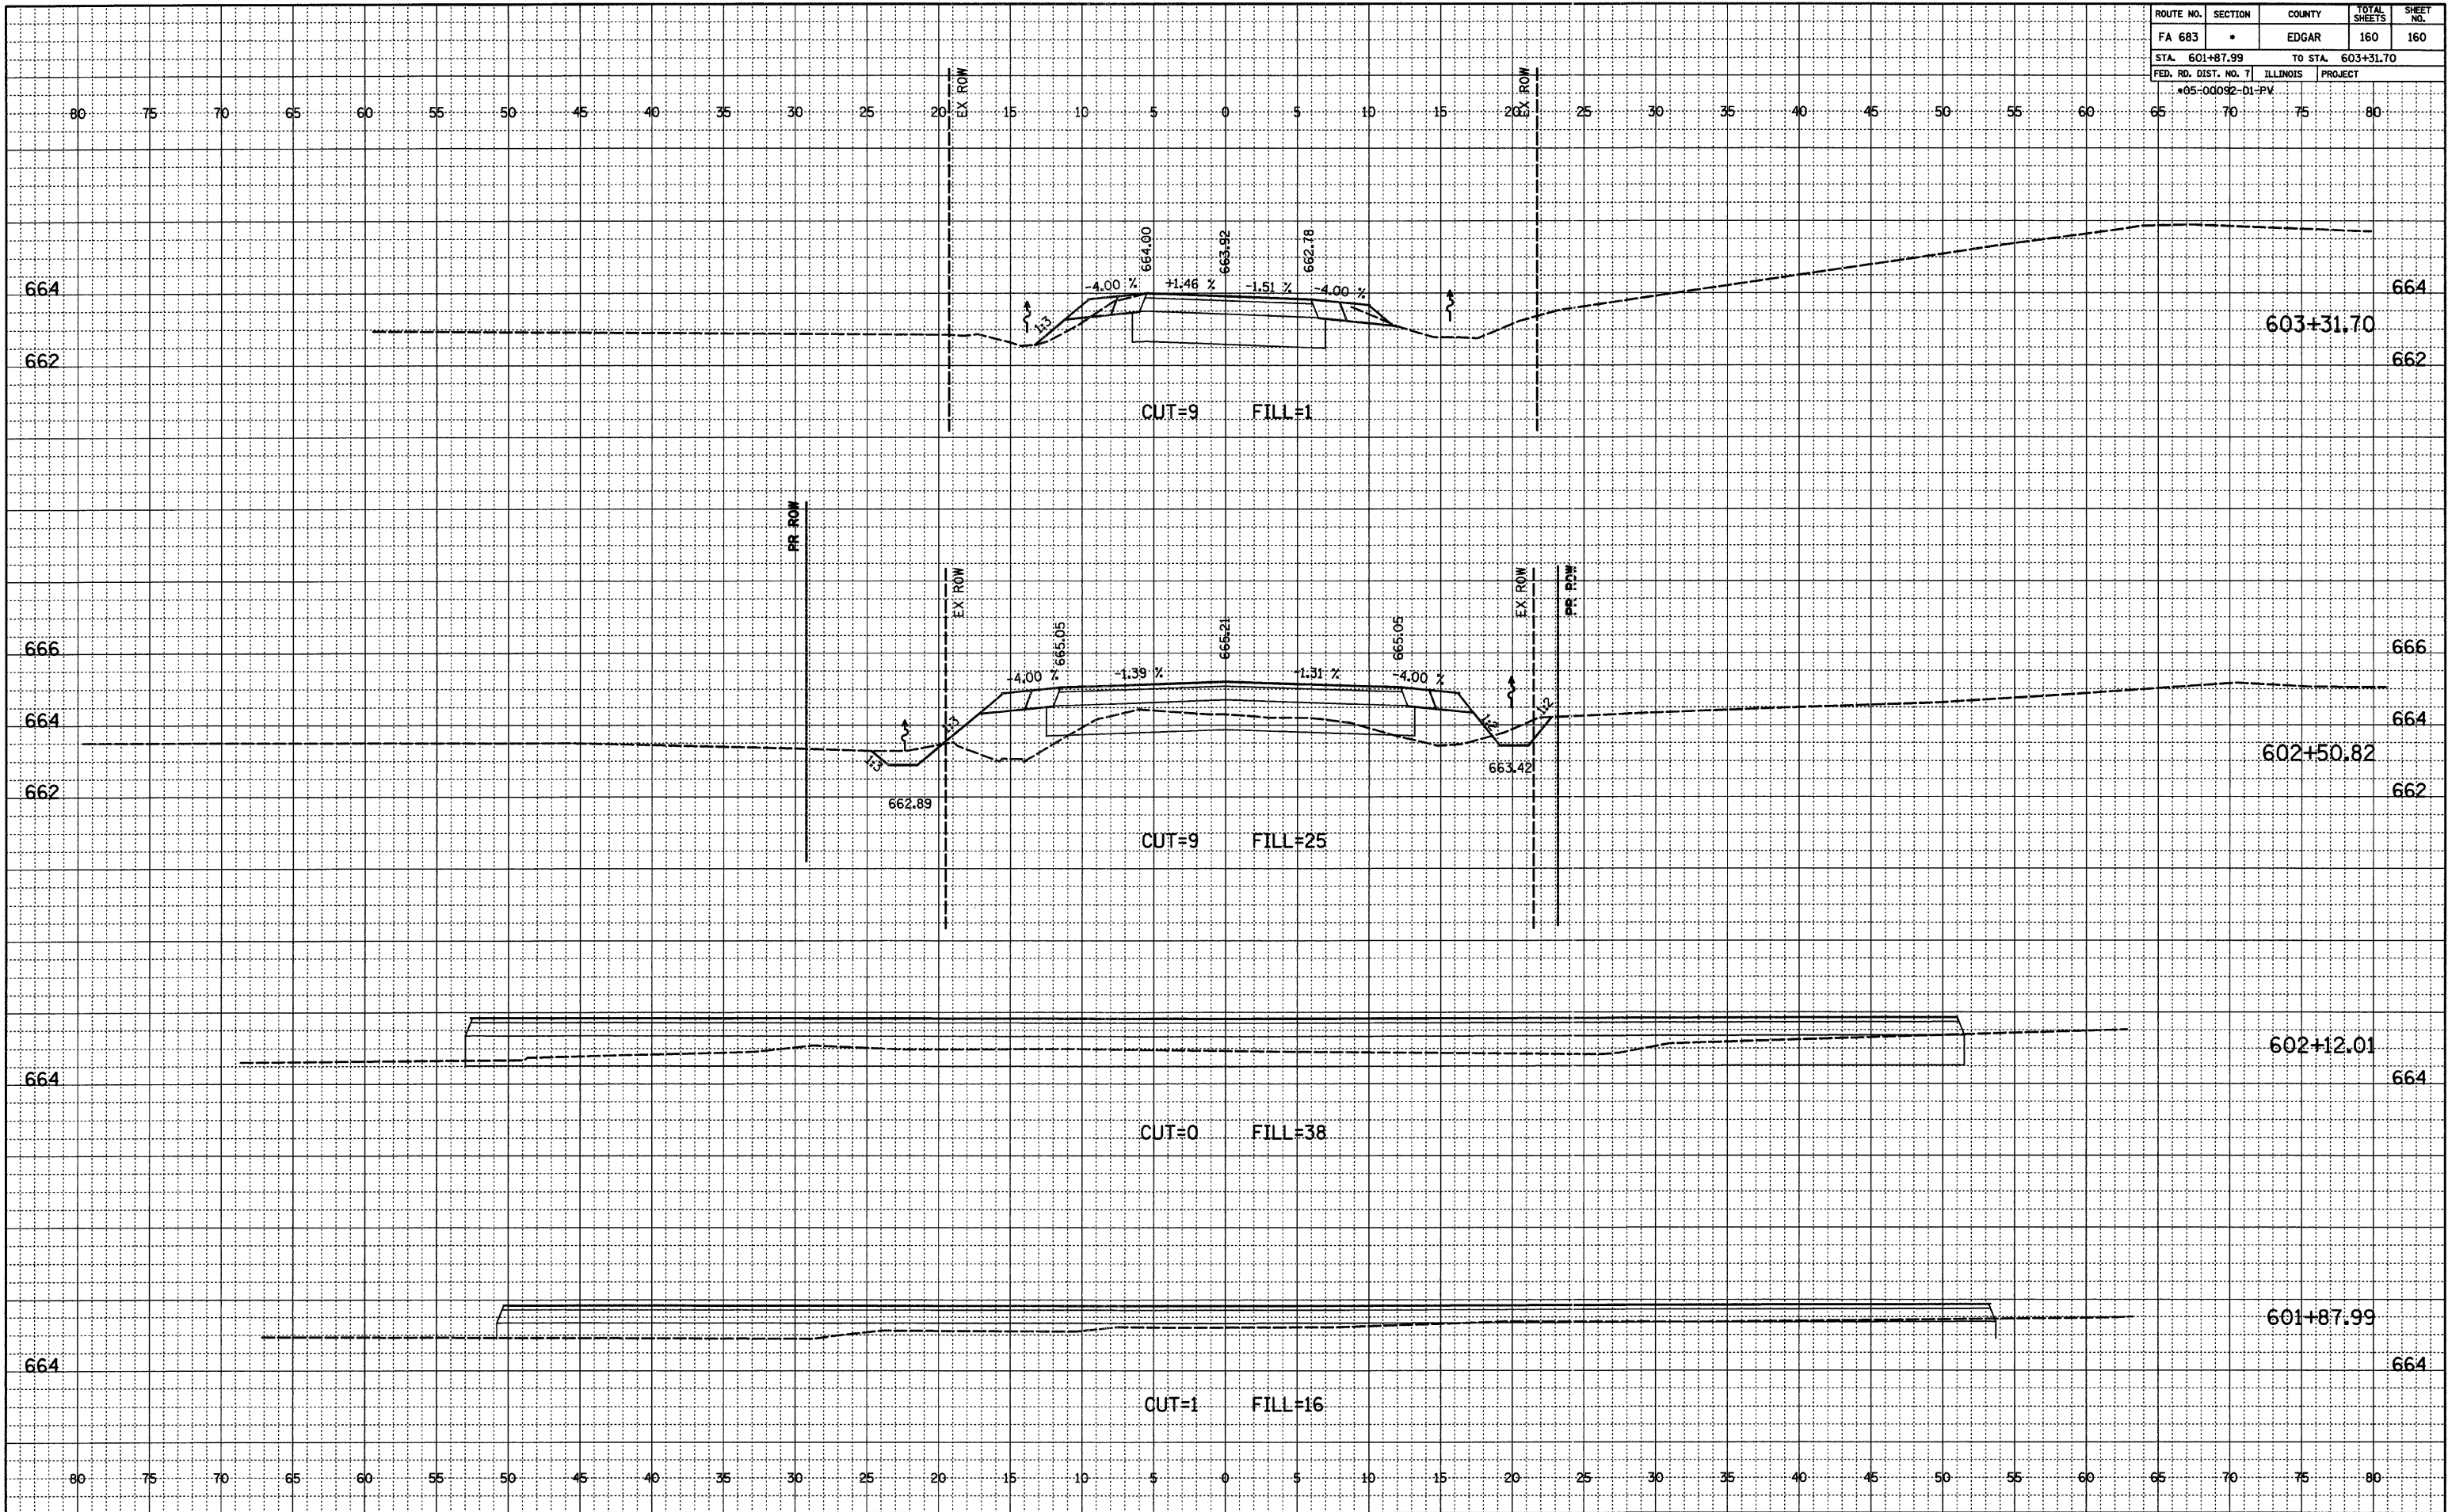

DATE
BY
REVISIONS
NOTED
ALIGNMENT CHECKED
RT. OF WAY CHECKED
FINAL
NO.

DATE
BY
REVISIONS
NOTED
GRADES CHECKED
BM'S NOTED
STRUCTURE NOTATIONS OK'D
ORIGINAL
NO.