
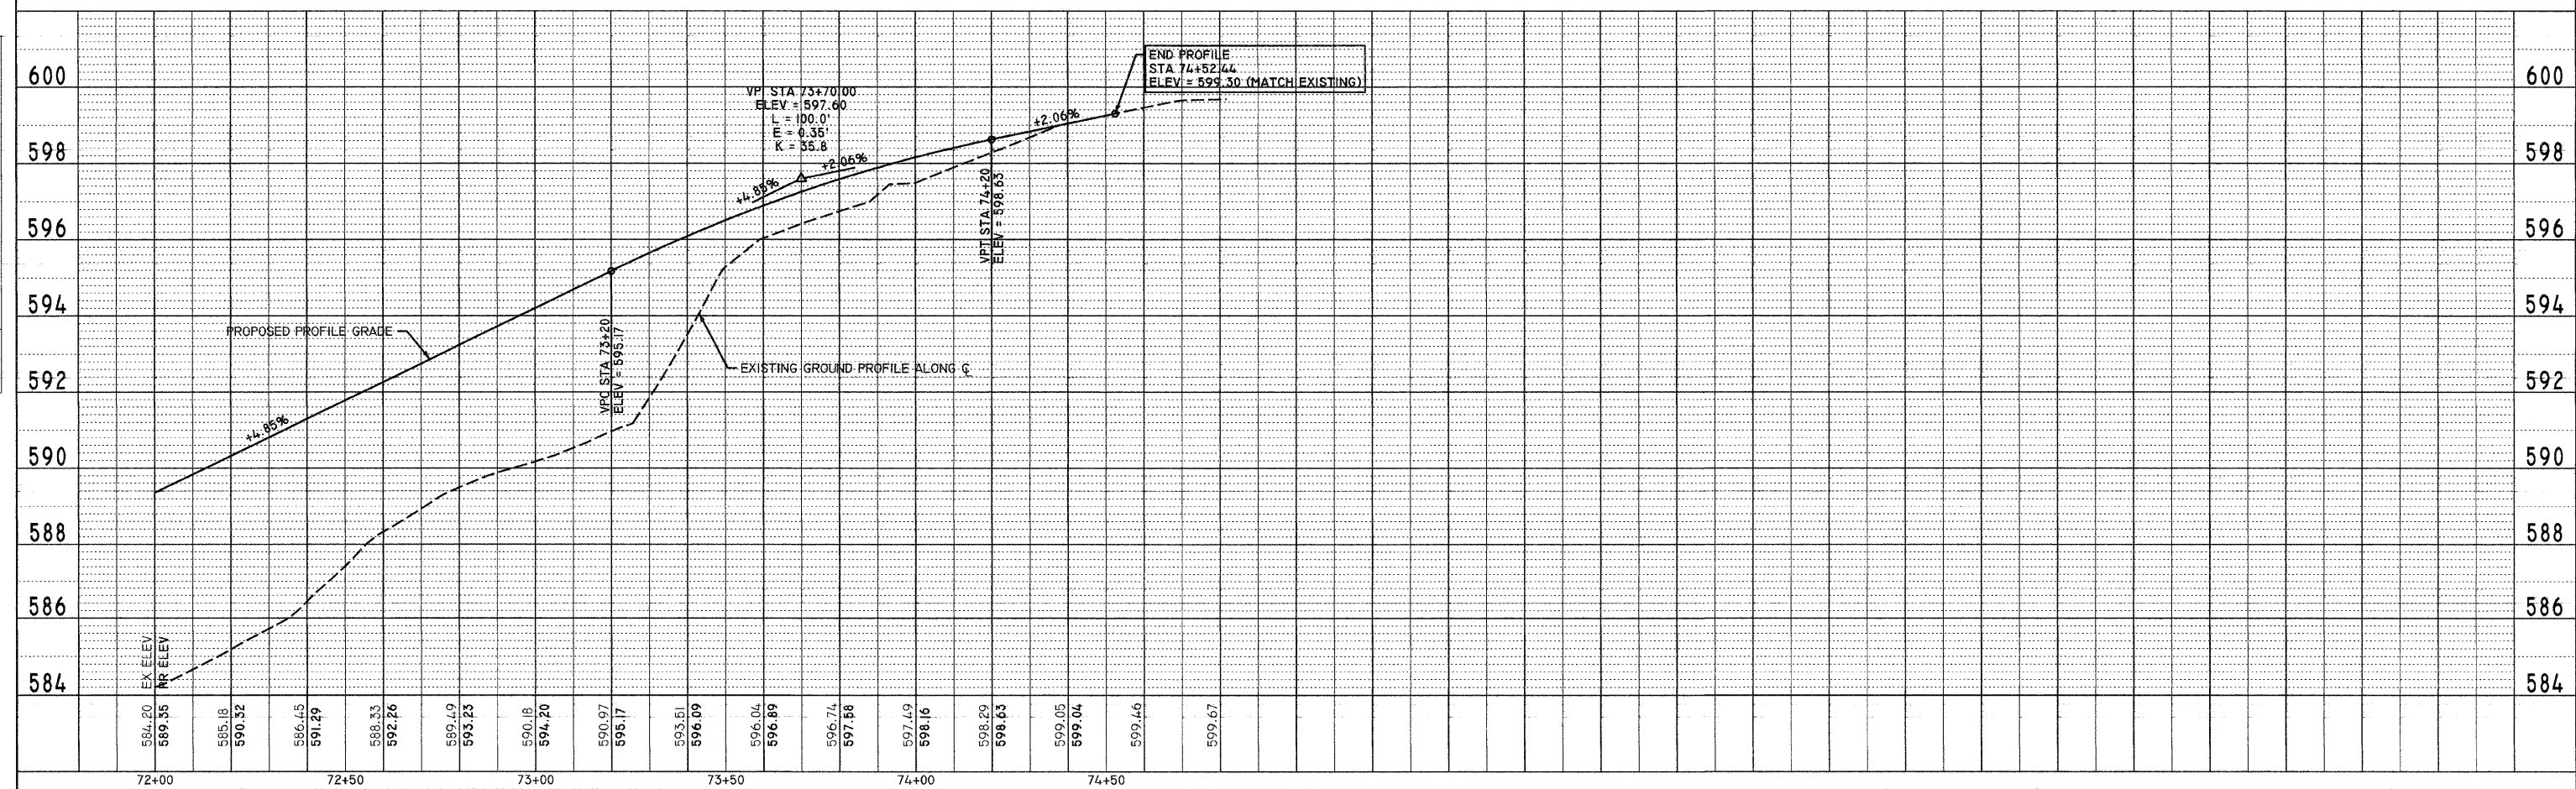
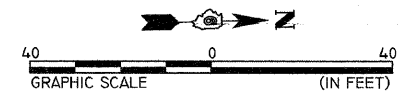


F.A. RTE.	SECTION	COUNTY	TOTAL SHEETS	SHEET NO.
	99-P4003-01-BT	ADAMS	92	24
STA.	TO STA.			

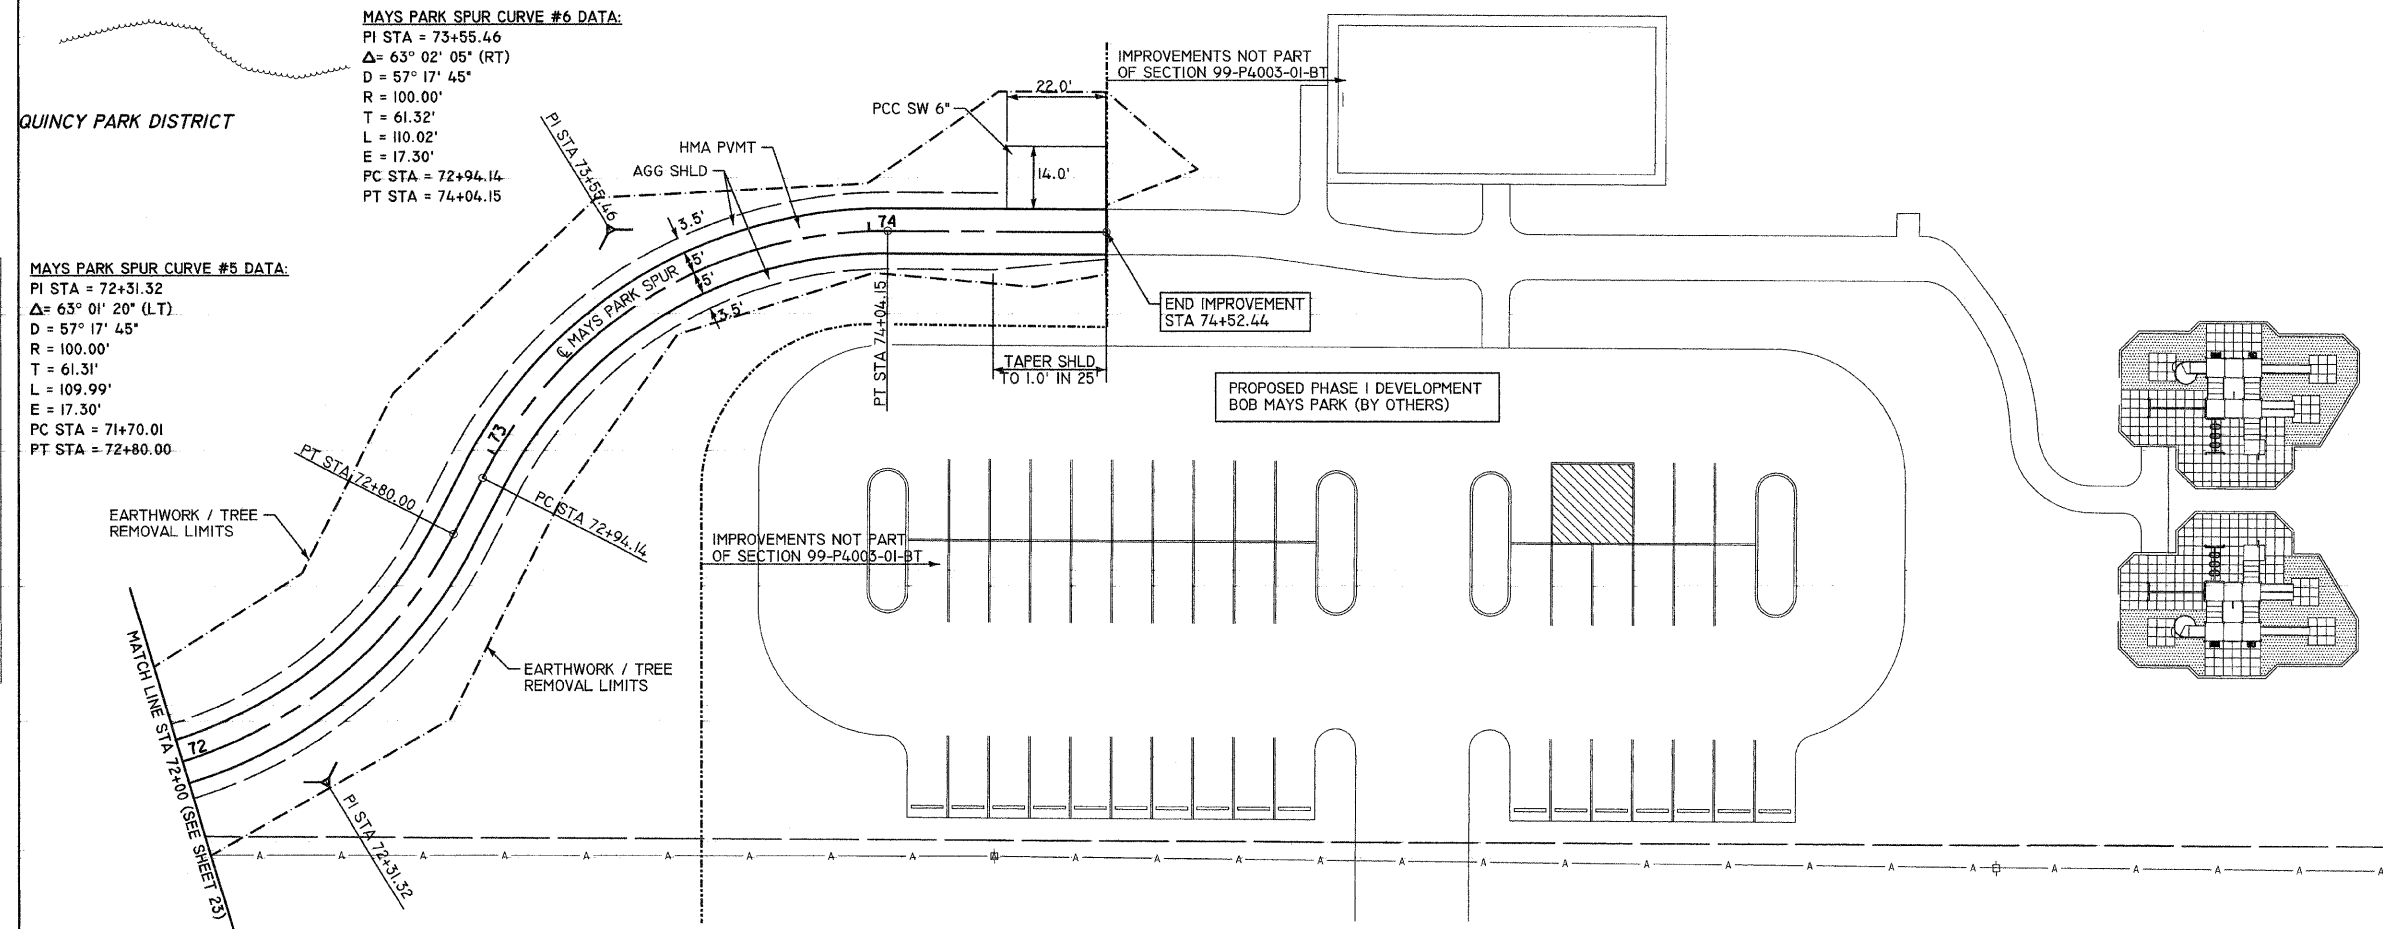

PLAN

DATE	
BY	
REVIEWED	
ALIGNMENT CHECKED	
GRADES CHECKED	
NOTE BOOK NO.	
FILE NAME	

PROFILE

DATE	
BY	
REVIEWED	
GRADES CHECKED	
NOTE BOOK NO.	
FILE NAME	

PLOT DATE = 1/12/2008
 FILE NAME = P:\94\99\99-P4003-01-BT\CONST_PLANS\02\PRFL_04204_24.DGN
 PLOT SCALE = 20,000.00 / IN.
 USER NAME = SBB