



F.A. RTE.	SECTION	COUNTY	TOTAL SHEETS	SHEET NO.
	99-P4003-01-BT	ADAMS	92	31
STA.			TO STA.	

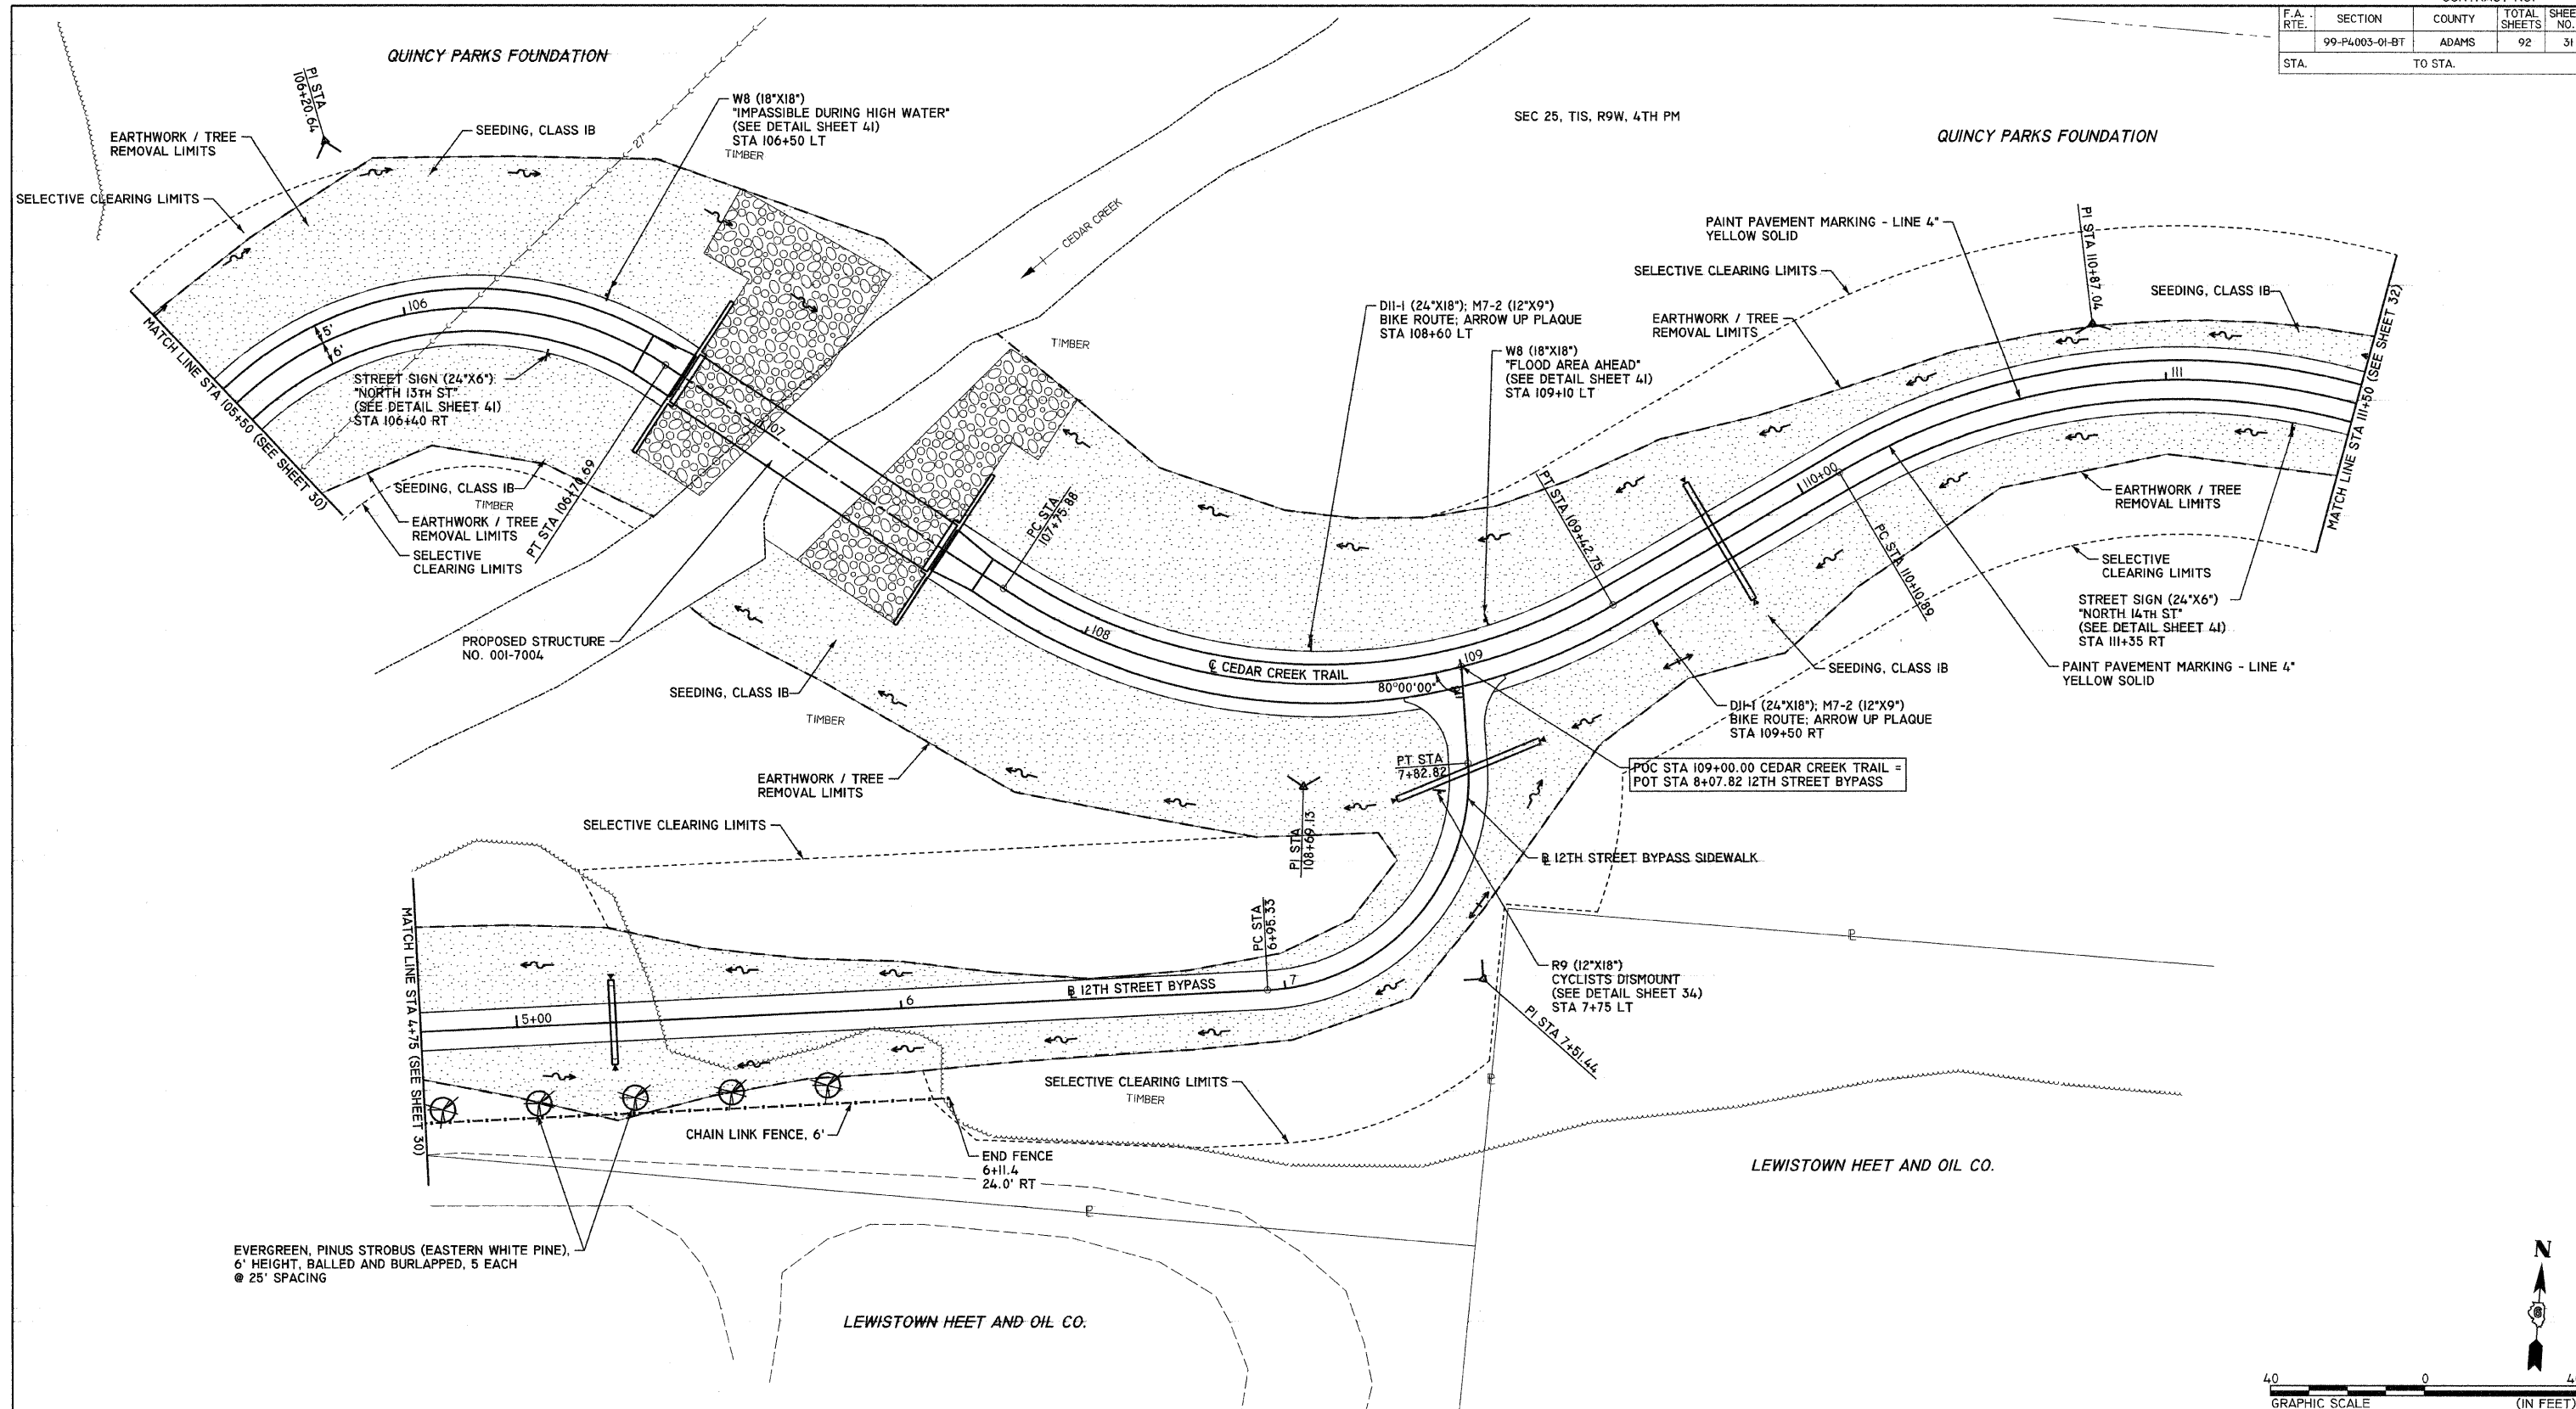

EVERGREEN, PINUS STROBUS (EASTERN WHITE PINE),  
6' HEIGHT, BALLED AND BURLAPPED, 5 EACH  
@ 25' SPACING

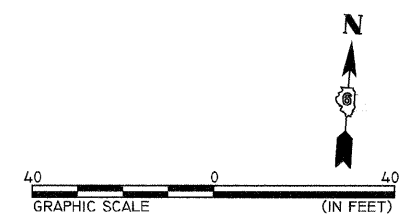

REVISIONS		LANDSCAPING, SIGNAGE, & STRIPING PLAN CEDAR CREEK TRAIL STA 105+50 TO STA 111+50
NAME	DATE	
		99-P4003-01-BT QUINCY PARK DISTRICT, ADAMS COUNTY SCALE: VERT. 1"=20' HORIZ. 1"=20' DATE 2/1/2008
DRAWN BY SEB		CHECKED BY DCD
DATE 2/1/2008		

PLOT DATE = 2/1/2008  
FILE NAME = P:\99-P4003-01-BT\99-P4003-01-BT-PLAN-103113102-1420-110.DWG  
PLOT SCALE = 1"=20.0000' / IN.  
USER NAME = JEB