


F.A. RTE.	SECTION	COUNTY	TOTAL SHEETS	SHEET NO.
	99-P4003-01-BT	ADAMS	92	59
STA.		TO STA.		

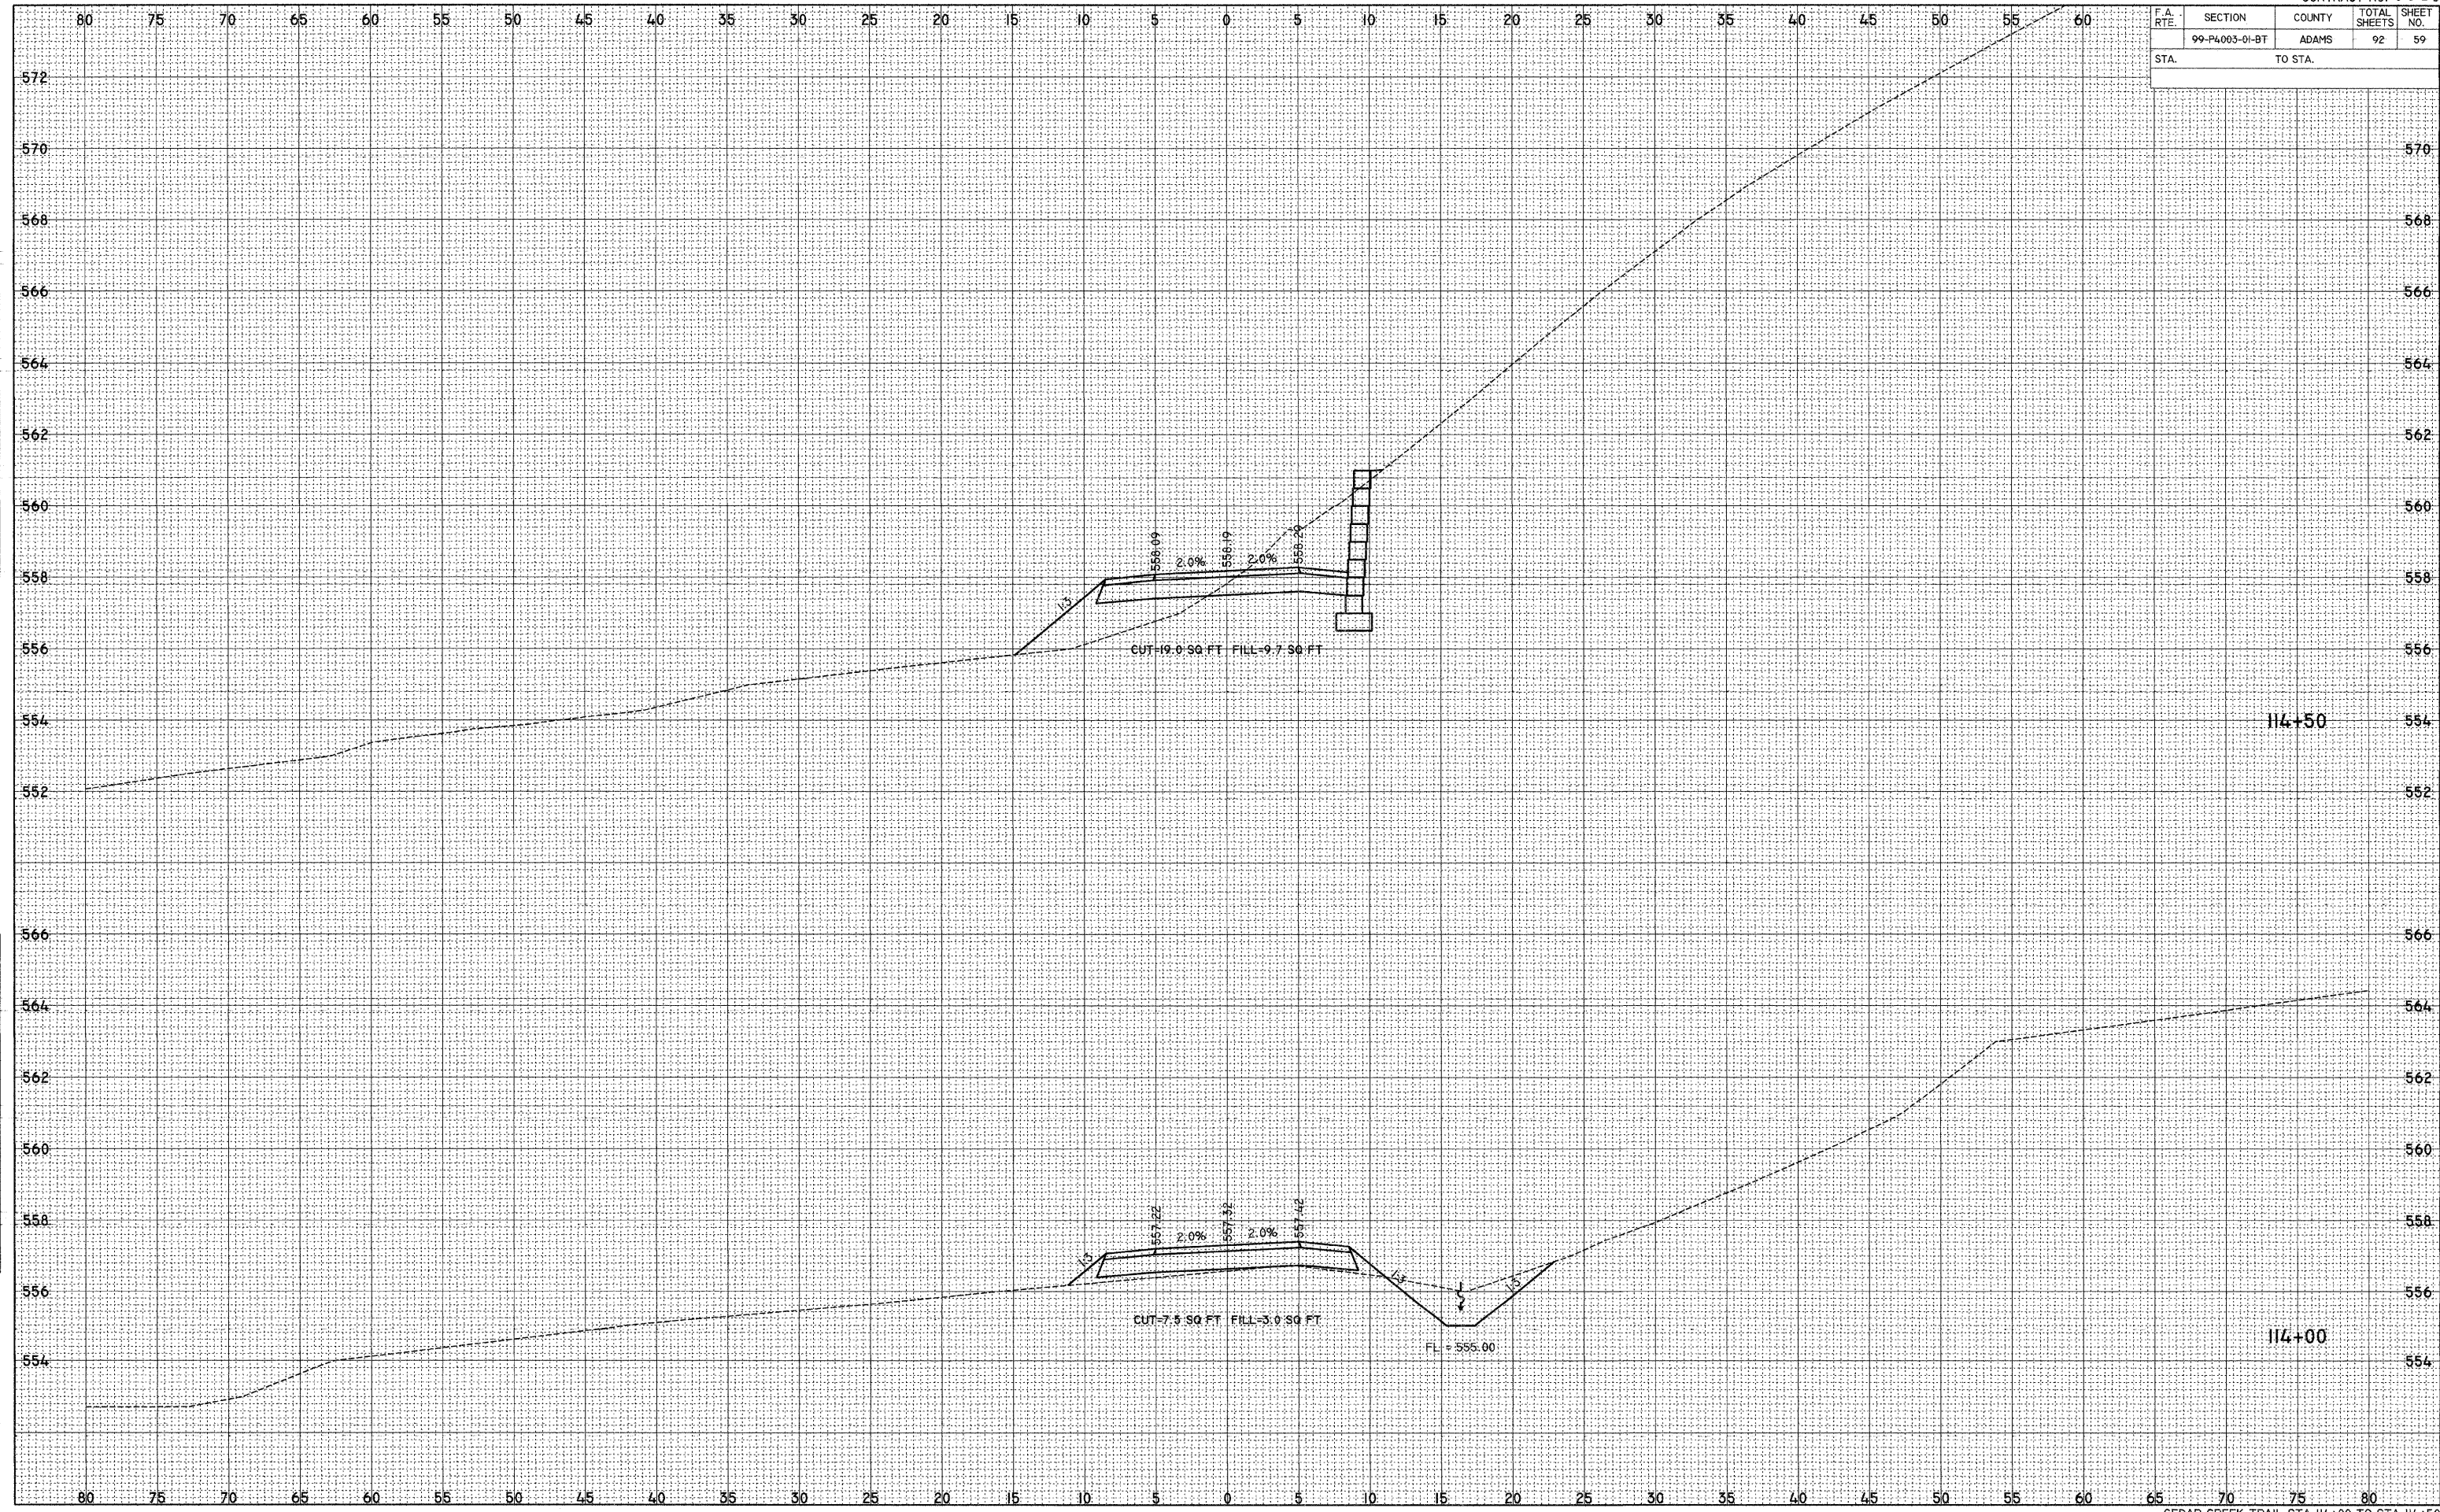

FINAL SURVEY

BY	DATE
SURVEYED	
NOTED	
APPROVED	
NO.	

ORIGINAL SURVEY

BY	DATE
SURVEYED	
NOTED	
APPROVED	
NO.	

PLOT DATE = 2/1/2008
 FILE NAME = P:\99-P4\99-P4003-01-BT\99-P4003-01-BT.dwg
 PLOT SCALE = 5.0000 / IN.
 USER NAME =