


F.A. RTE.	SECTION	COUNTY	TOTAL SHEETS	SHEET NO.
	99-P4003-01-BT	ADAMS	92	68
STA.		TO STA.		

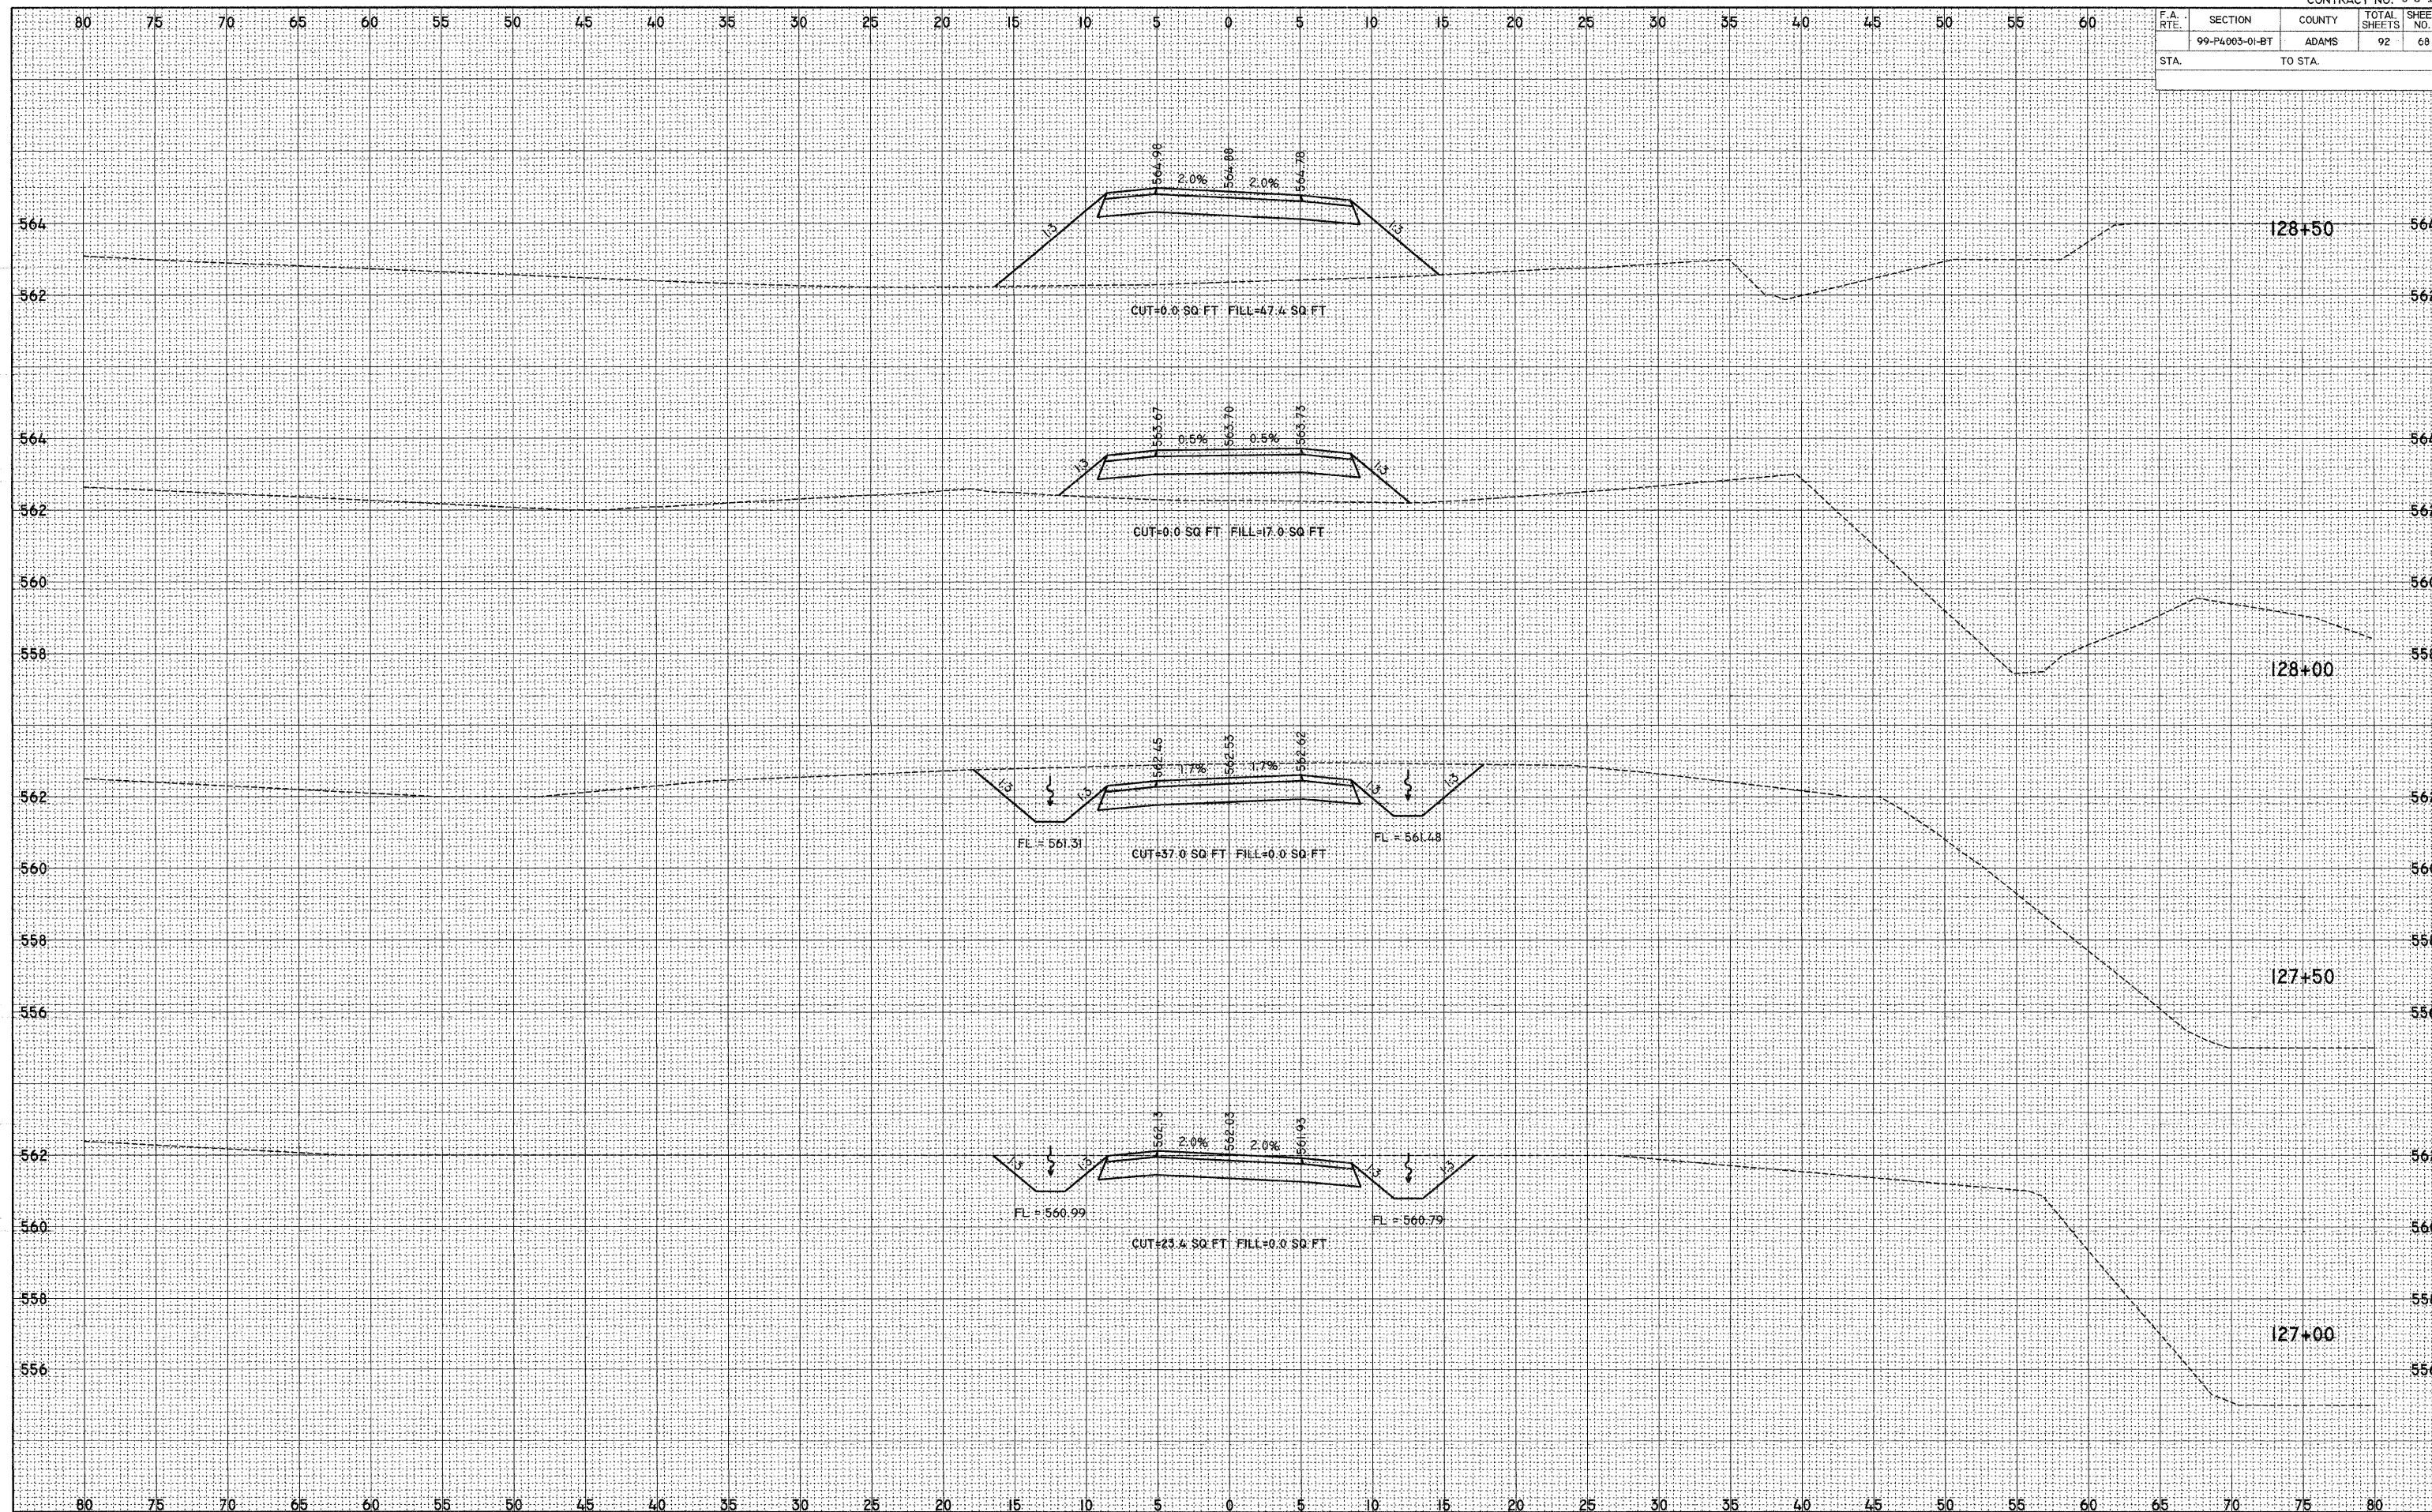

DATE	BY

DATE	BY

PLOT DATE = 2/1/2008  
 FILE NAME = P:\4\1003\92\CONSTR\PLANS\920301\920301.dwg  
 PLOT SCALE = 5.0000 / IN.  
 USER NAME = 388