


F.A. RTE.	SECTION	COUNTY	TOTAL SHEETS	SHEET NO.
	99-P4003-01-BT	ADAMS	92	73
STA.		TO STA.		

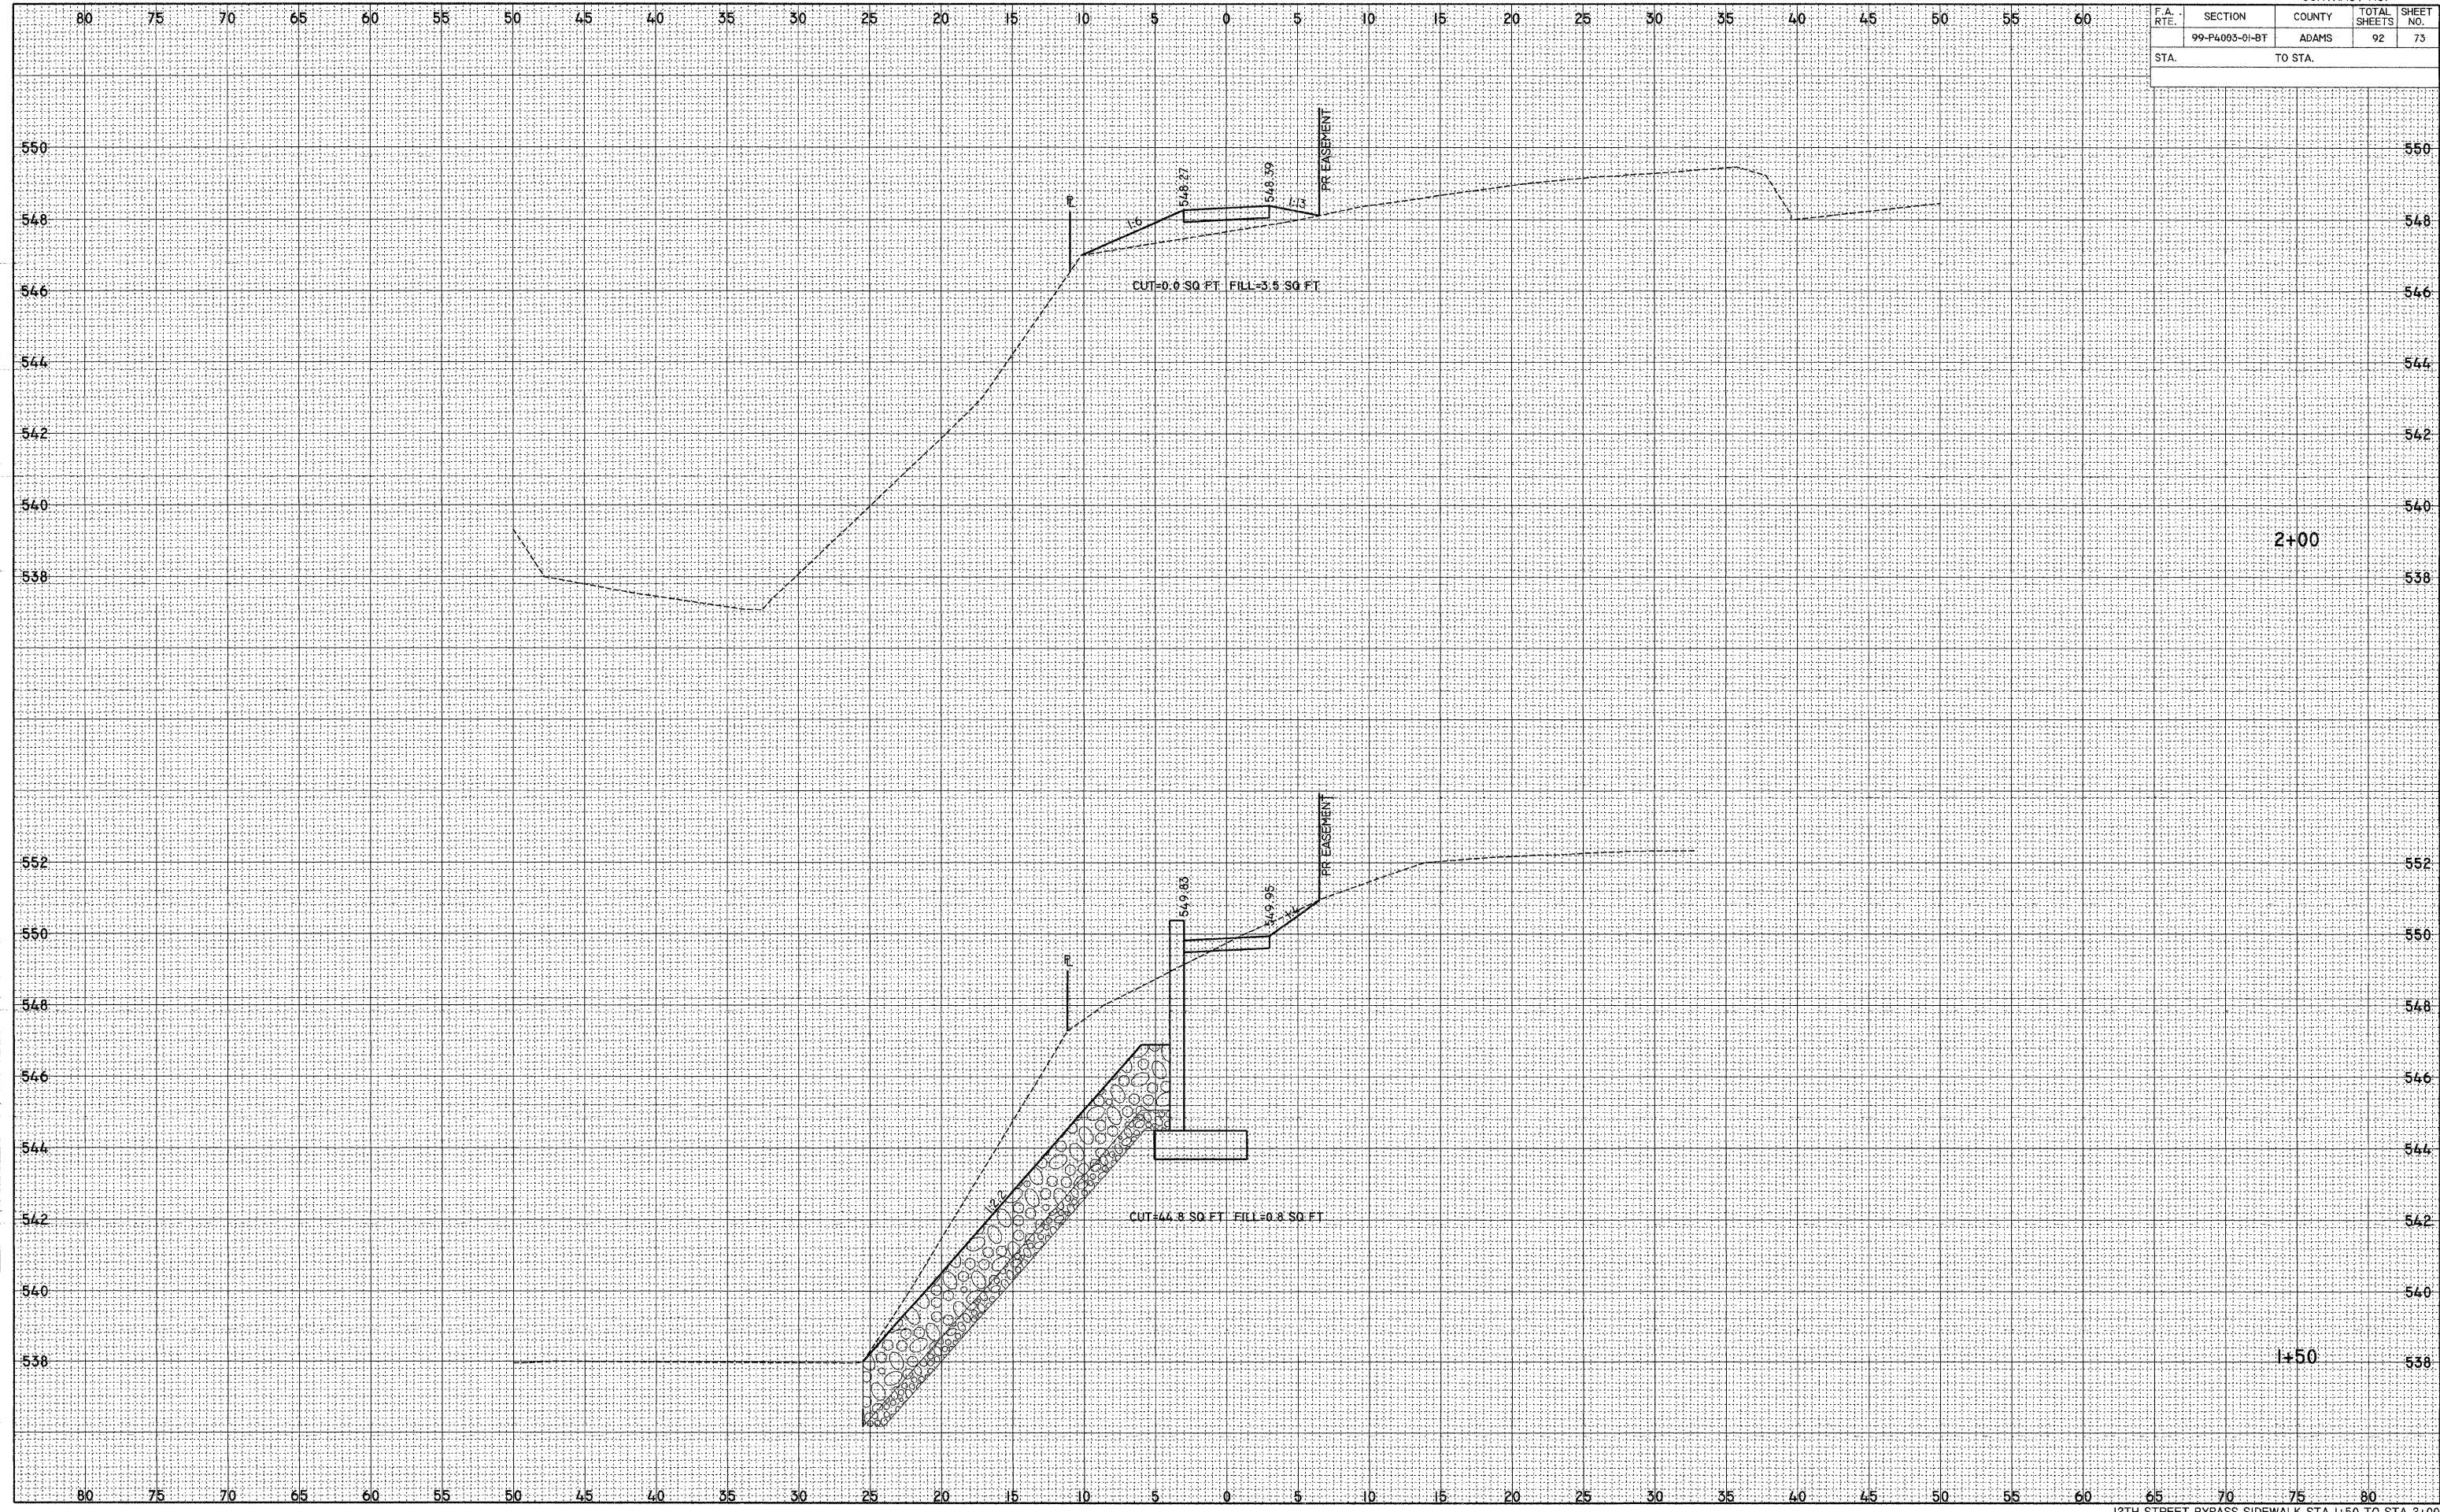

2+00

1+50

DATE
BY
SURVEYED
TEMPLATE
NOTES BOOK
AREAS CHECKED
NO.

DATE
BY
SURVEYED
TEMPLATE
NOTES BOOK
AREAS CHECKED
NO.

PLOT DATE = 2/1/2008  
 FILE NAME = P:\99-P4003-01-BT\CONST\PLANS\SIDEWALK\99-P4003-01-BT-73.DWG  
 PLOT SCALE = 5.0000 / IN.  
 USER NAME = SBA