


F.A.S. RTE.	SECTION	COUNTY	TOTAL SHEETS	SHEET NO.
642	00-00127-00-WR	COLES	91	4
STA.		TO STA.		
FED. ROAD DIST. NO.	ILLINOIS	FED. AID PROJECT		

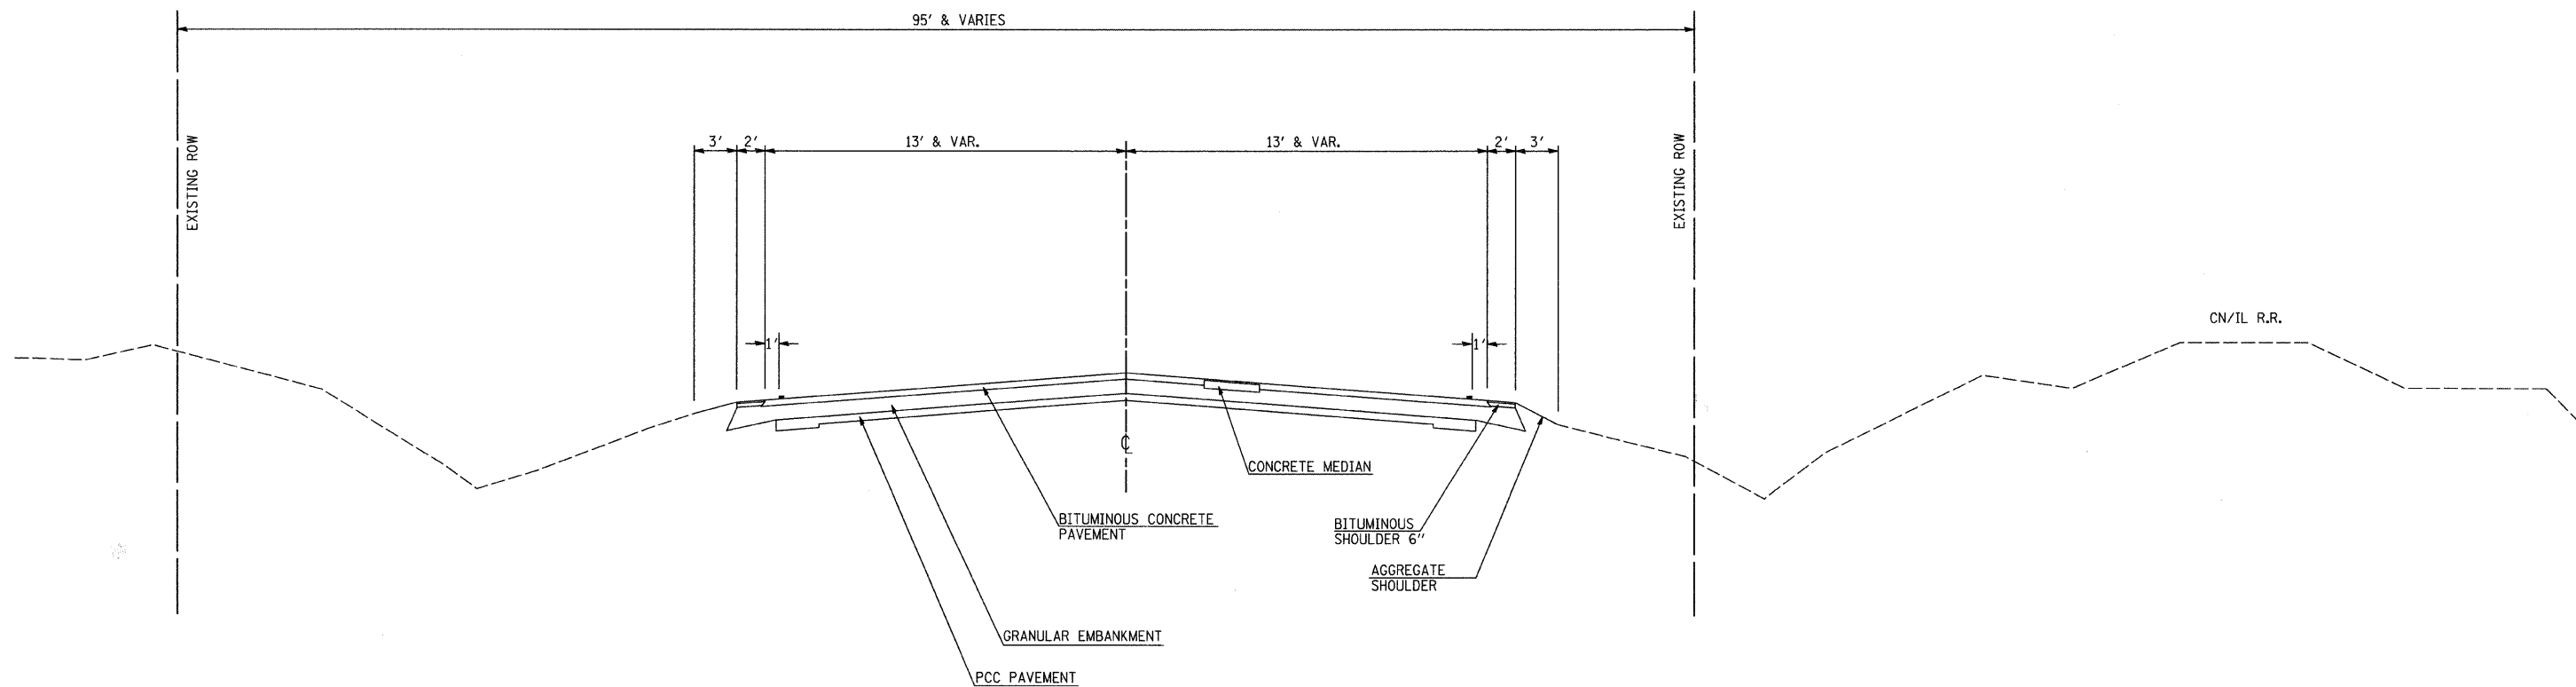

## EXISTING TYPICAL SECTION 5

IL RTE 121  
 STA. 533+24.36 TO STA. 551+44.36

REVISIONS		ILLINOIS DEPARTMENT OF TRANSPORTATION	
NAME	DATE	EXISTING TYPICAL SECTIONS	

SCALE: VERT.     DRAWN BY     SJF  
 HORIZ.            CHECKED BY     MED  
 DATE 02/29/2008

TUG PROJ. #303027  
 ...WHITE PLOTTING SHEET.dgn