



F.A.S. RTE.	SECTION	COUNTY	TOTAL SHEETS	SHEET NO.
642	00-00127-00-WR	COLES	91	6
STA.		TO STA.		
FED. ROAD DIST. NO.		ILLINOIS FED. AID PROJECT		

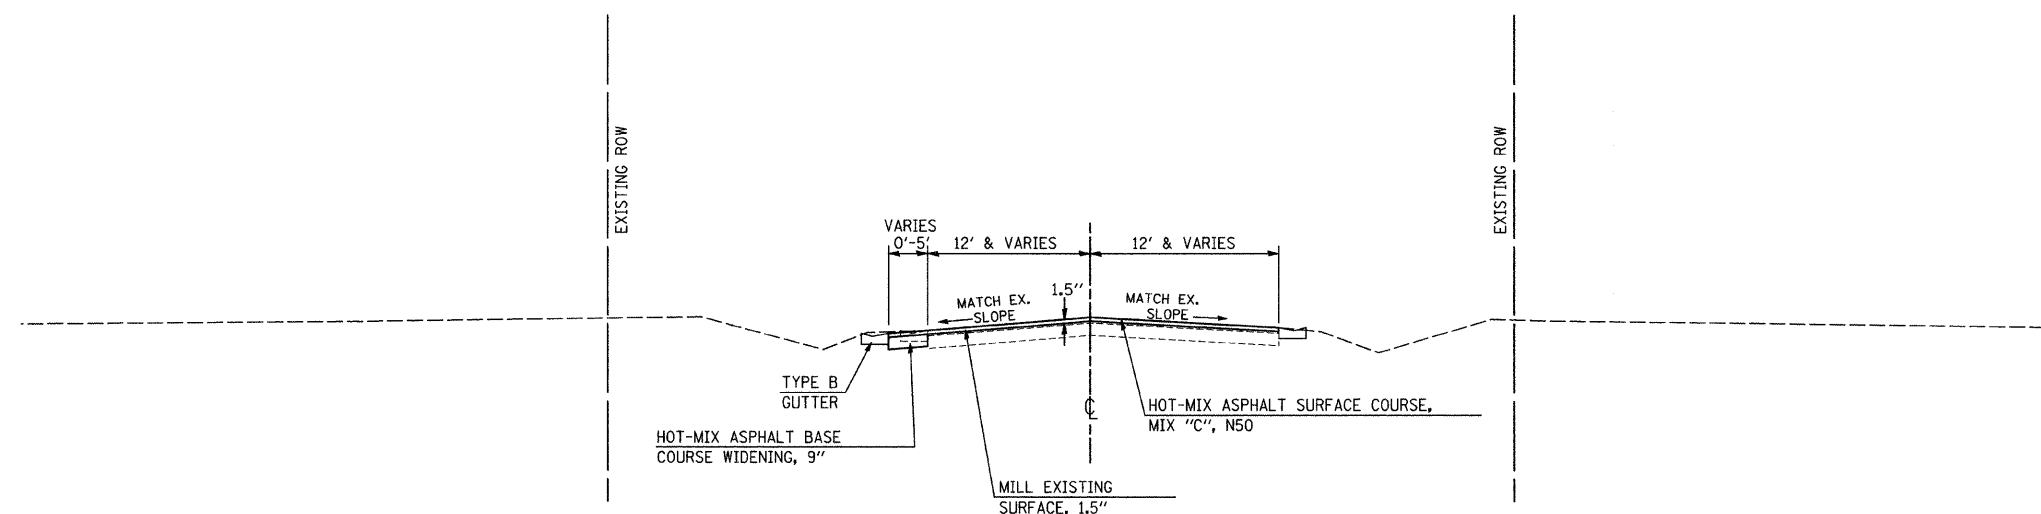

**PROPOSED TYPICAL SECTION 3**

C.H. 18  
 STA. 20+90 TO STA. 21+61.03

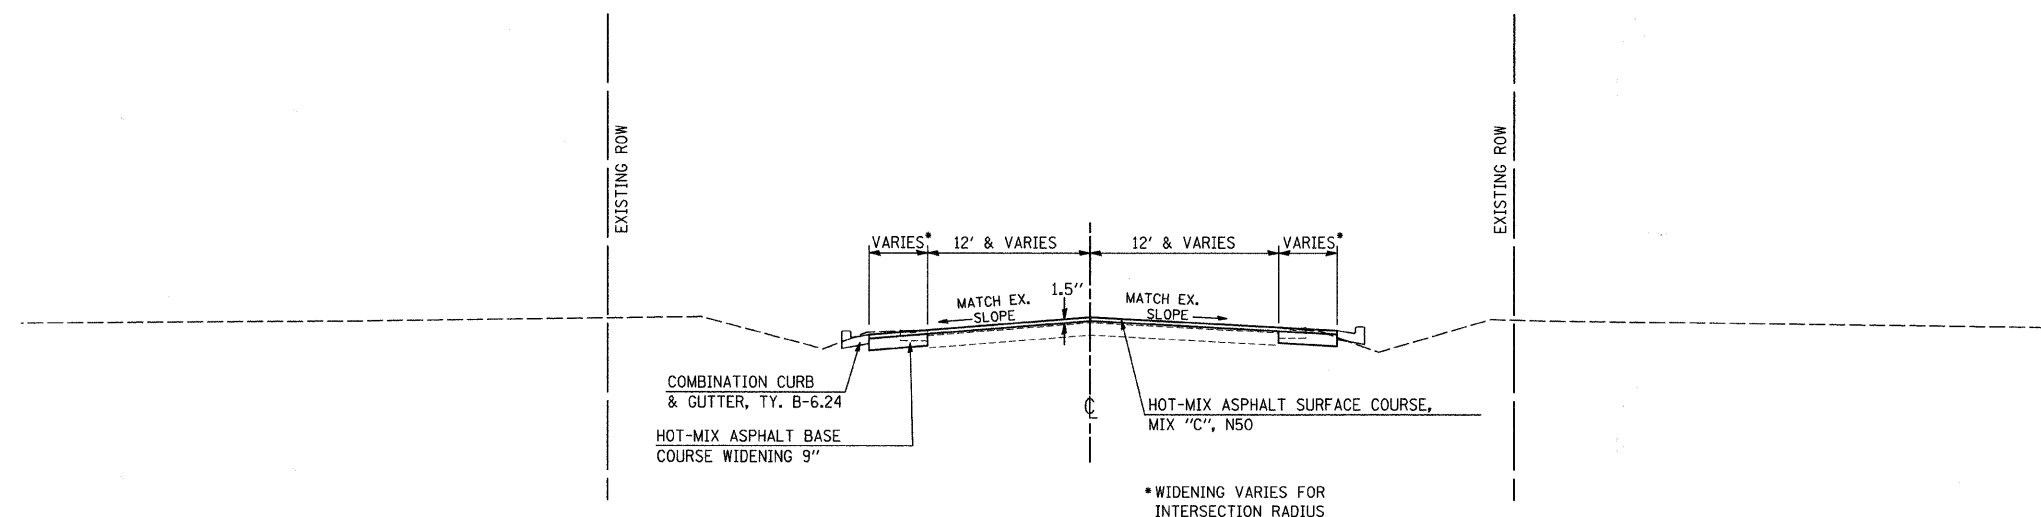

**PROPOSED TYPICAL SECTION 4**

C.H. 18  
 STA. 21+87.06 TO STA. 22+50.27

REVISIONS	
NAME	DATE

ILLINOIS DEPARTMENT OF TRANSPORTATION  
**PROPOSED TYPICAL SECTIONS**

SCALE: VERT. 1"=4'  
 HORIZ. 1"=40'  
 DATE 02/29/2008

DRAWN BY SJF  
 CHECKED BY MED

TUG PROJ. #303027  
 ...\\MITE\topping\sheet.dgn