



F.A.S. RTE.	SECTION	COUNTY	TOTAL SHEETS	SHEET NO.
642	00-00127-00-WR	COLES	91	22
STA. 26+00.00		TO STA. 31+50.00		
FED. ROAD DIST. NO.		ILLINOIS	FED. AID PROJECT	

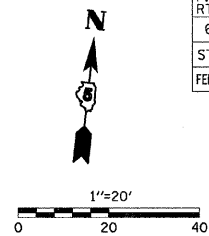

PROP. CURVE CH18-2
 PI STA. = 29+04.28
 $\Delta = 48^\circ 19' 56''$ (RT)
 $D = 5^\circ 43' 46''$
 $R = 1,000.00'$
 $T = 448.71'$
 $L = 843.56'$
 $E = 96.06'$
 P.C. STA = 24+55.57
 P.T. STA = 32+99.13
 ATTAIN S.E. - STA. 23+44.87 TO STA. 25+01.12
 REMOVE S.E. - STA. 32+57.46 TO STA. 34+13.71

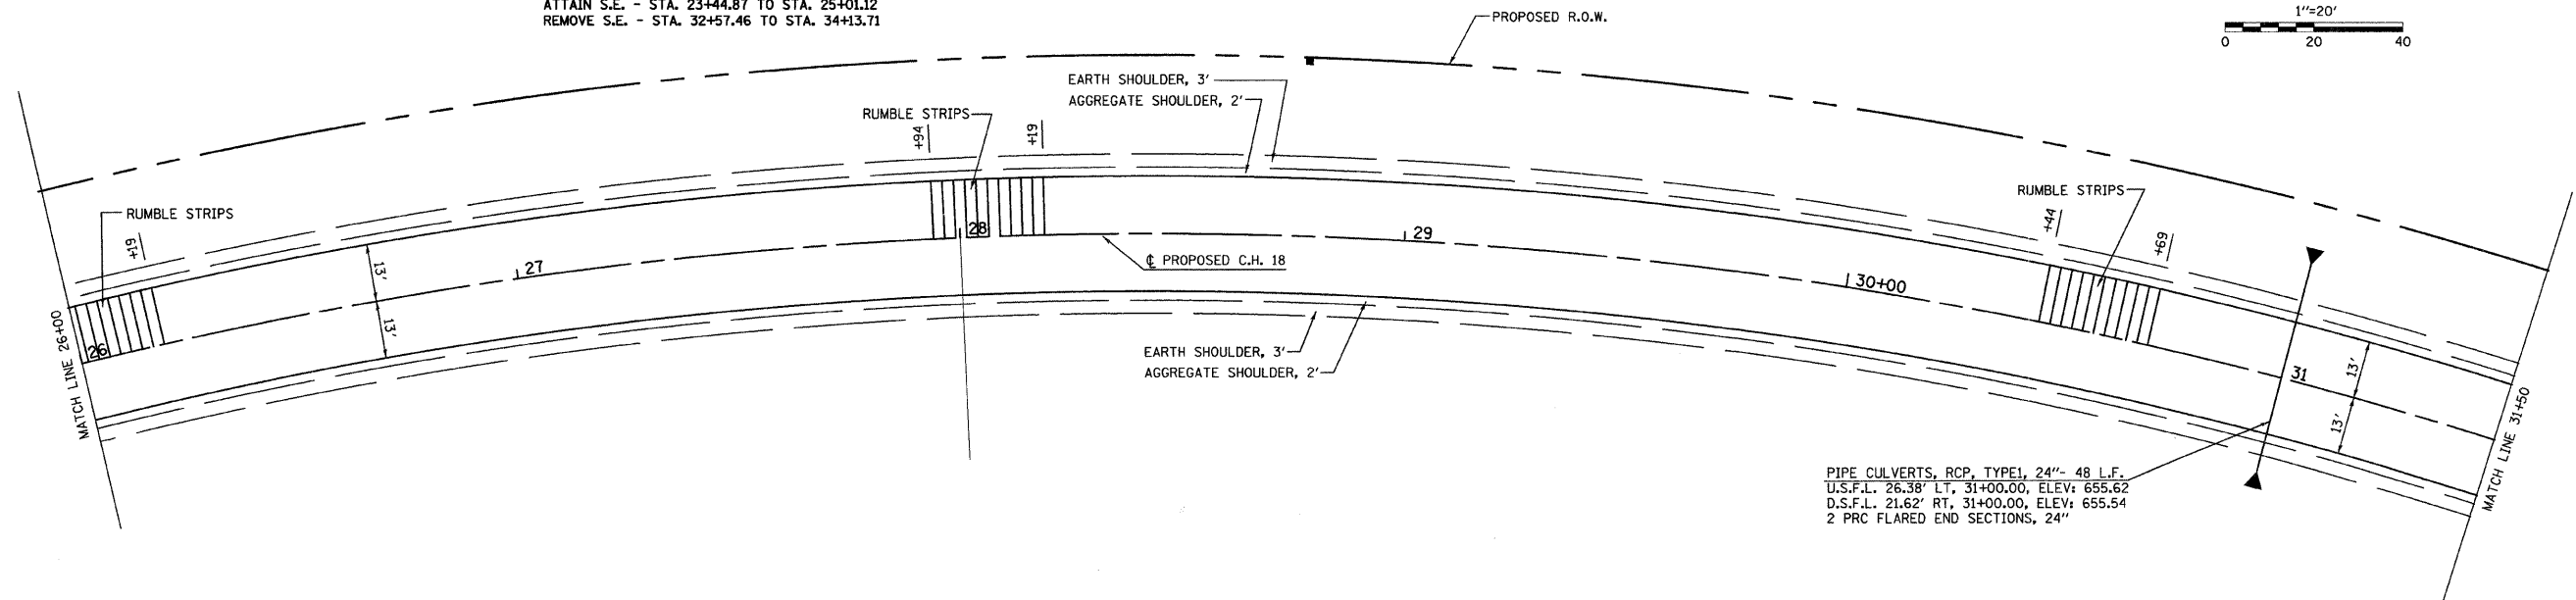

PIPE CULVERTS, RCP, TYPE1, 24" - 48 L.F.
 U.S.F.L. 26.38' LT, 31+00.00, ELEV: 655.62
 D.S.F.L. 21.62' RT, 31+00.00, ELEV: 655.54
 2 PRC FLARED END SECTIONS, 24"

- INCIDENTAL HOT-MIX ASPHALT SURFACING
- AGGREGATE SURFACE COURSE, TYPE B

PLAN	SURVEYED	DATE

PROFILE	SURVEYED	DATE

T:\PROJECTS\1101027
 11-WhiteTop\1101027\SheetB18.dwg

