
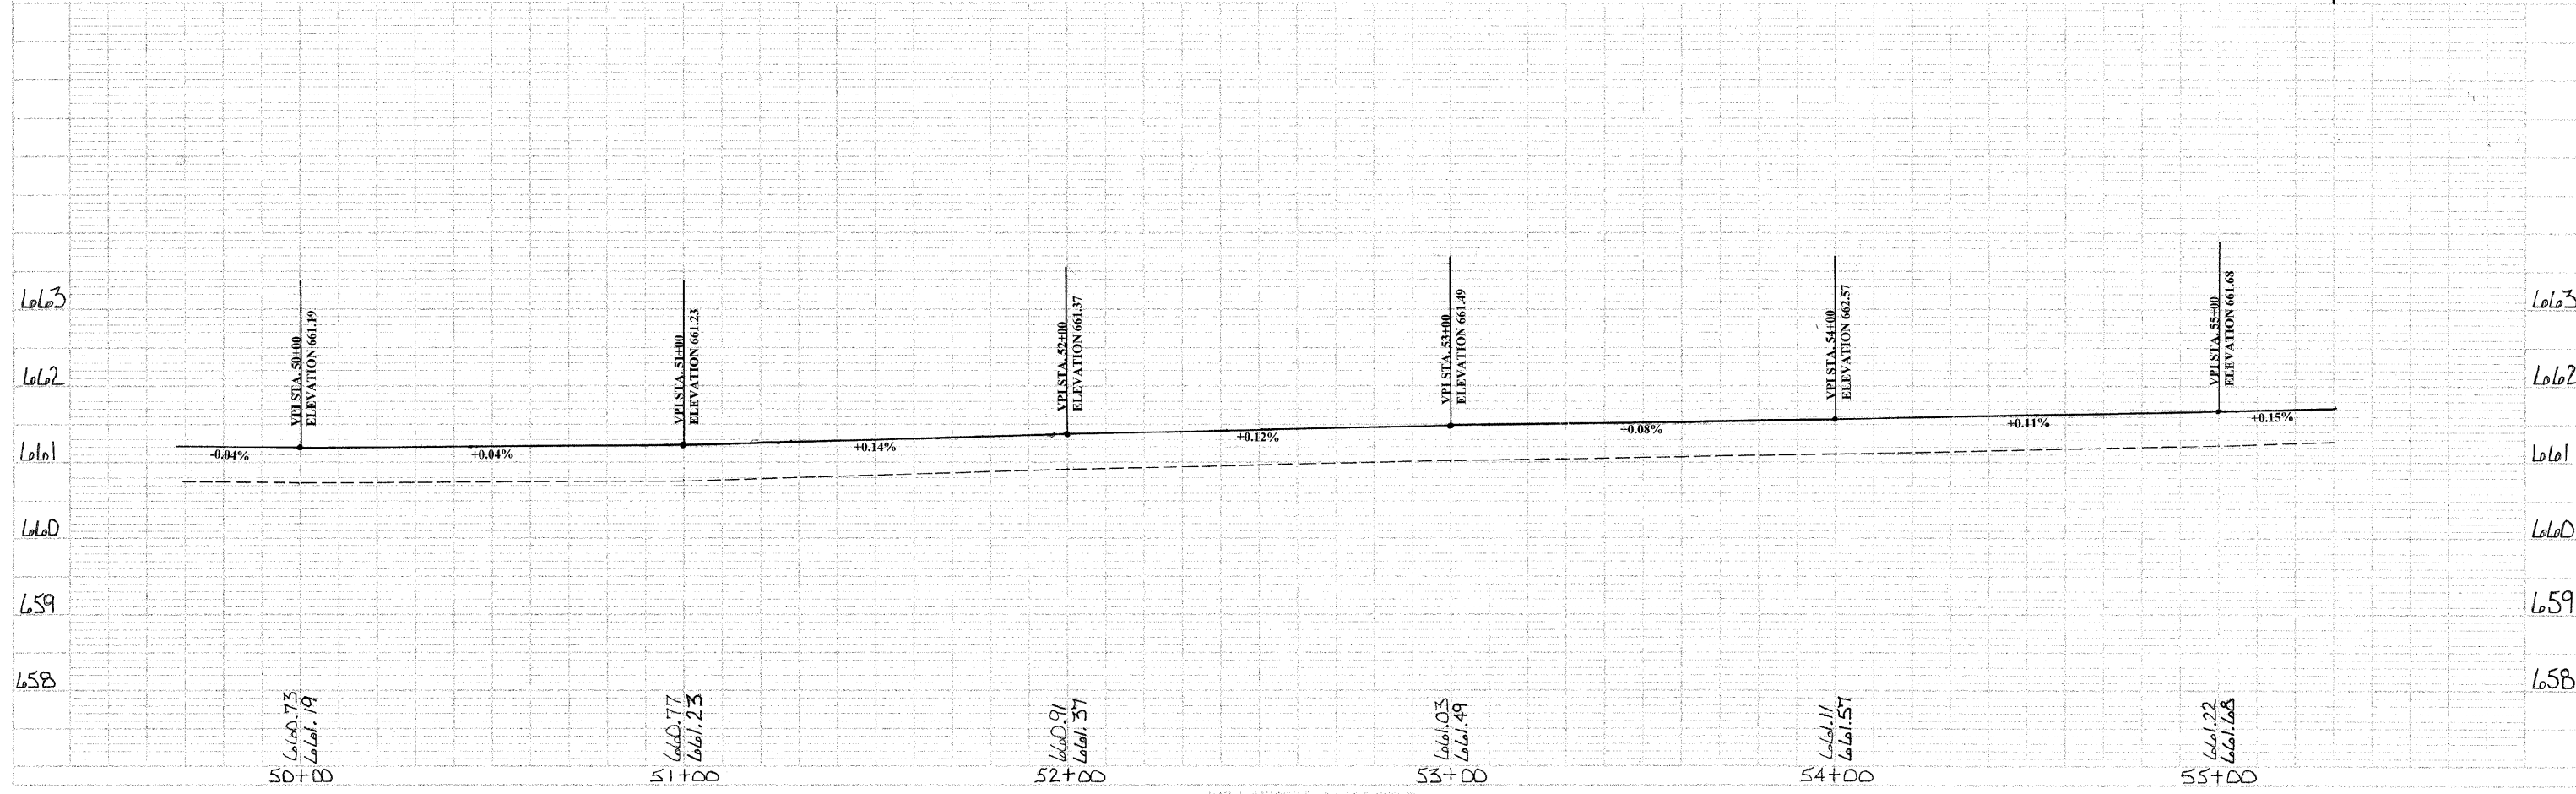


PORTLAND CEMENT CONCRETE OVERLAY 5.5  
 9.5' LT. TO 9.5' RT. 50+00 TO 55+00  
 PAGE TOTAL 1055.6 SQ YD

PORTLAND CEMENT CONCRETE PAVEMENT 2 (WIDENING)  
 9.5' LT. TO 13' LT. 50+00 TO 55+00  
 9.5' RT. TO 13' RT. 50+00 TO 55+00  
 PAGE TOTAL 388.9 SQ YD

AGGREGATE SHOULDERS, TYPE B  
 13' LT. TO 15' LT. 50+00 TO 55+00  
 13' RT. TO 15' RT. 50+00 TO 55+00  
 PAGE TOTAL 76 TON

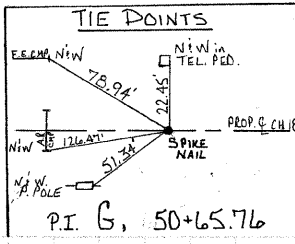

PLAN  
 DATE: 10/1/03  
 DRAWN BY: J. H. HARRIS  
 CHECKED BY: J. H. HARRIS  
 IN CHARGE: J. H. HARRIS  
 PROJECT: C.H. 18 / FAS 642  
 SHEET: 27 OF 91

PROFILE  
 DATE: 10/1/03  
 DRAWN BY: J. H. HARRIS  
 CHECKED BY: J. H. HARRIS  
 IN CHARGE: J. H. HARRIS  
 PROJECT: C.H. 18 / FAS 642  
 SHEET: 27 OF 91