


PORTLAND CEMENT CONCRETE OVERLAY 5 1/2  
 9.5' LT. TO 9.5' RT. 60+00 TO 65+00  
 PAGE TOTAL 1055.6 SQ YD

PORTLAND CEMENT CONCRETE PAVEMENT 9 (WIDENING)  
 9.5' LT. TO 13' LT. 60+00 TO 65+00  
 9.5' RT. TO 13' RT. 60+00 TO 65+00  
 PAGE TOTAL 388.9 SQ YD

AGGREGATE SHOULDERS, TYPE B  
 13' LT. TO 15' LT. 60+00 TO 65+00  
 13' RT. TO 15' RT. 60+00 TO 65+00  
 PAGE TOTAL 76 TON

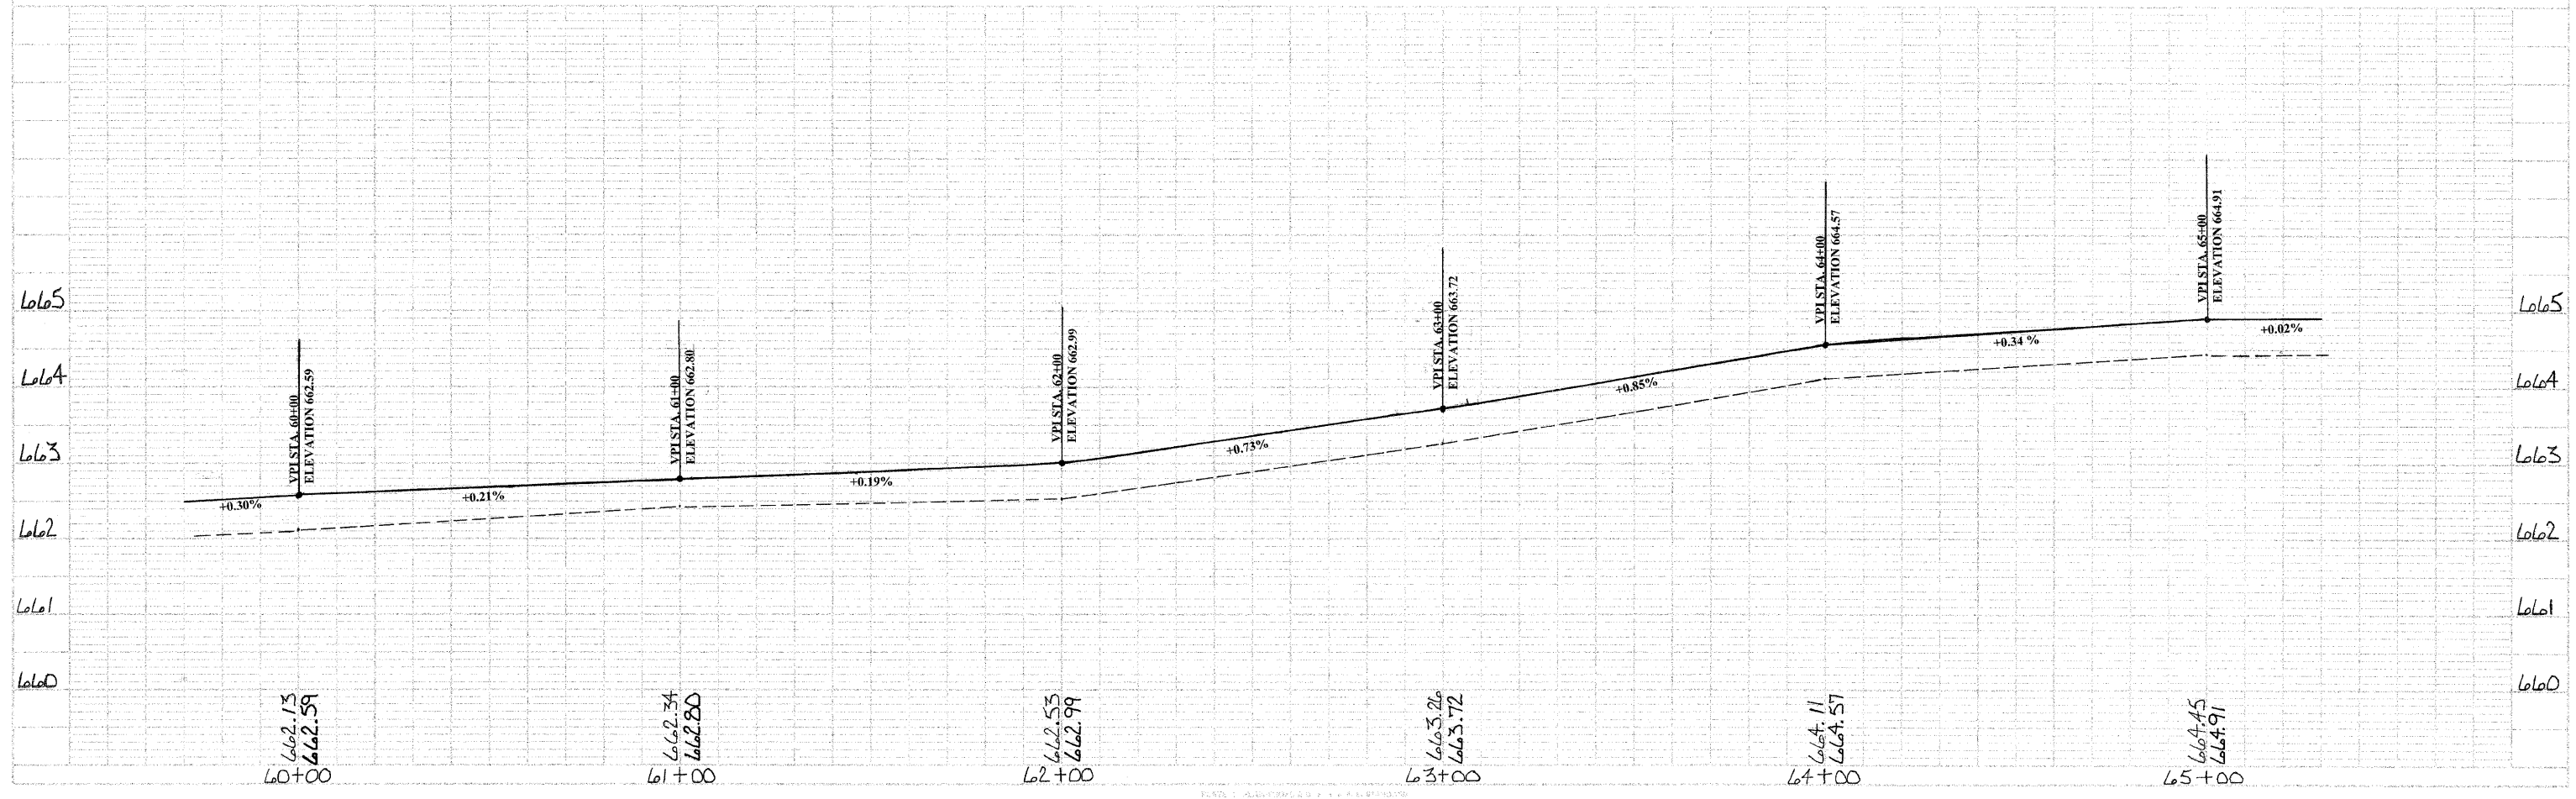

DATE	
SCALE	
PROJECT	
DESIGNER	
CHECKER	
APPROVER	
DATE	

DATE	
SCALE	
PROJECT	
DESIGNER	
CHECKER	
APPROVER	
DATE	