
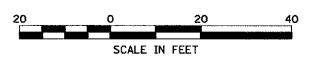


F.A.S. RTE.	SECTION	COUNTY	TOTAL SHEETS	SHEET NO.
642 00-00127-00-WR		COLES	91	46
STA.		TO STA.		
FED. ROAD DIST. NO.		ILLINOIS	FED. AID PROJECT	

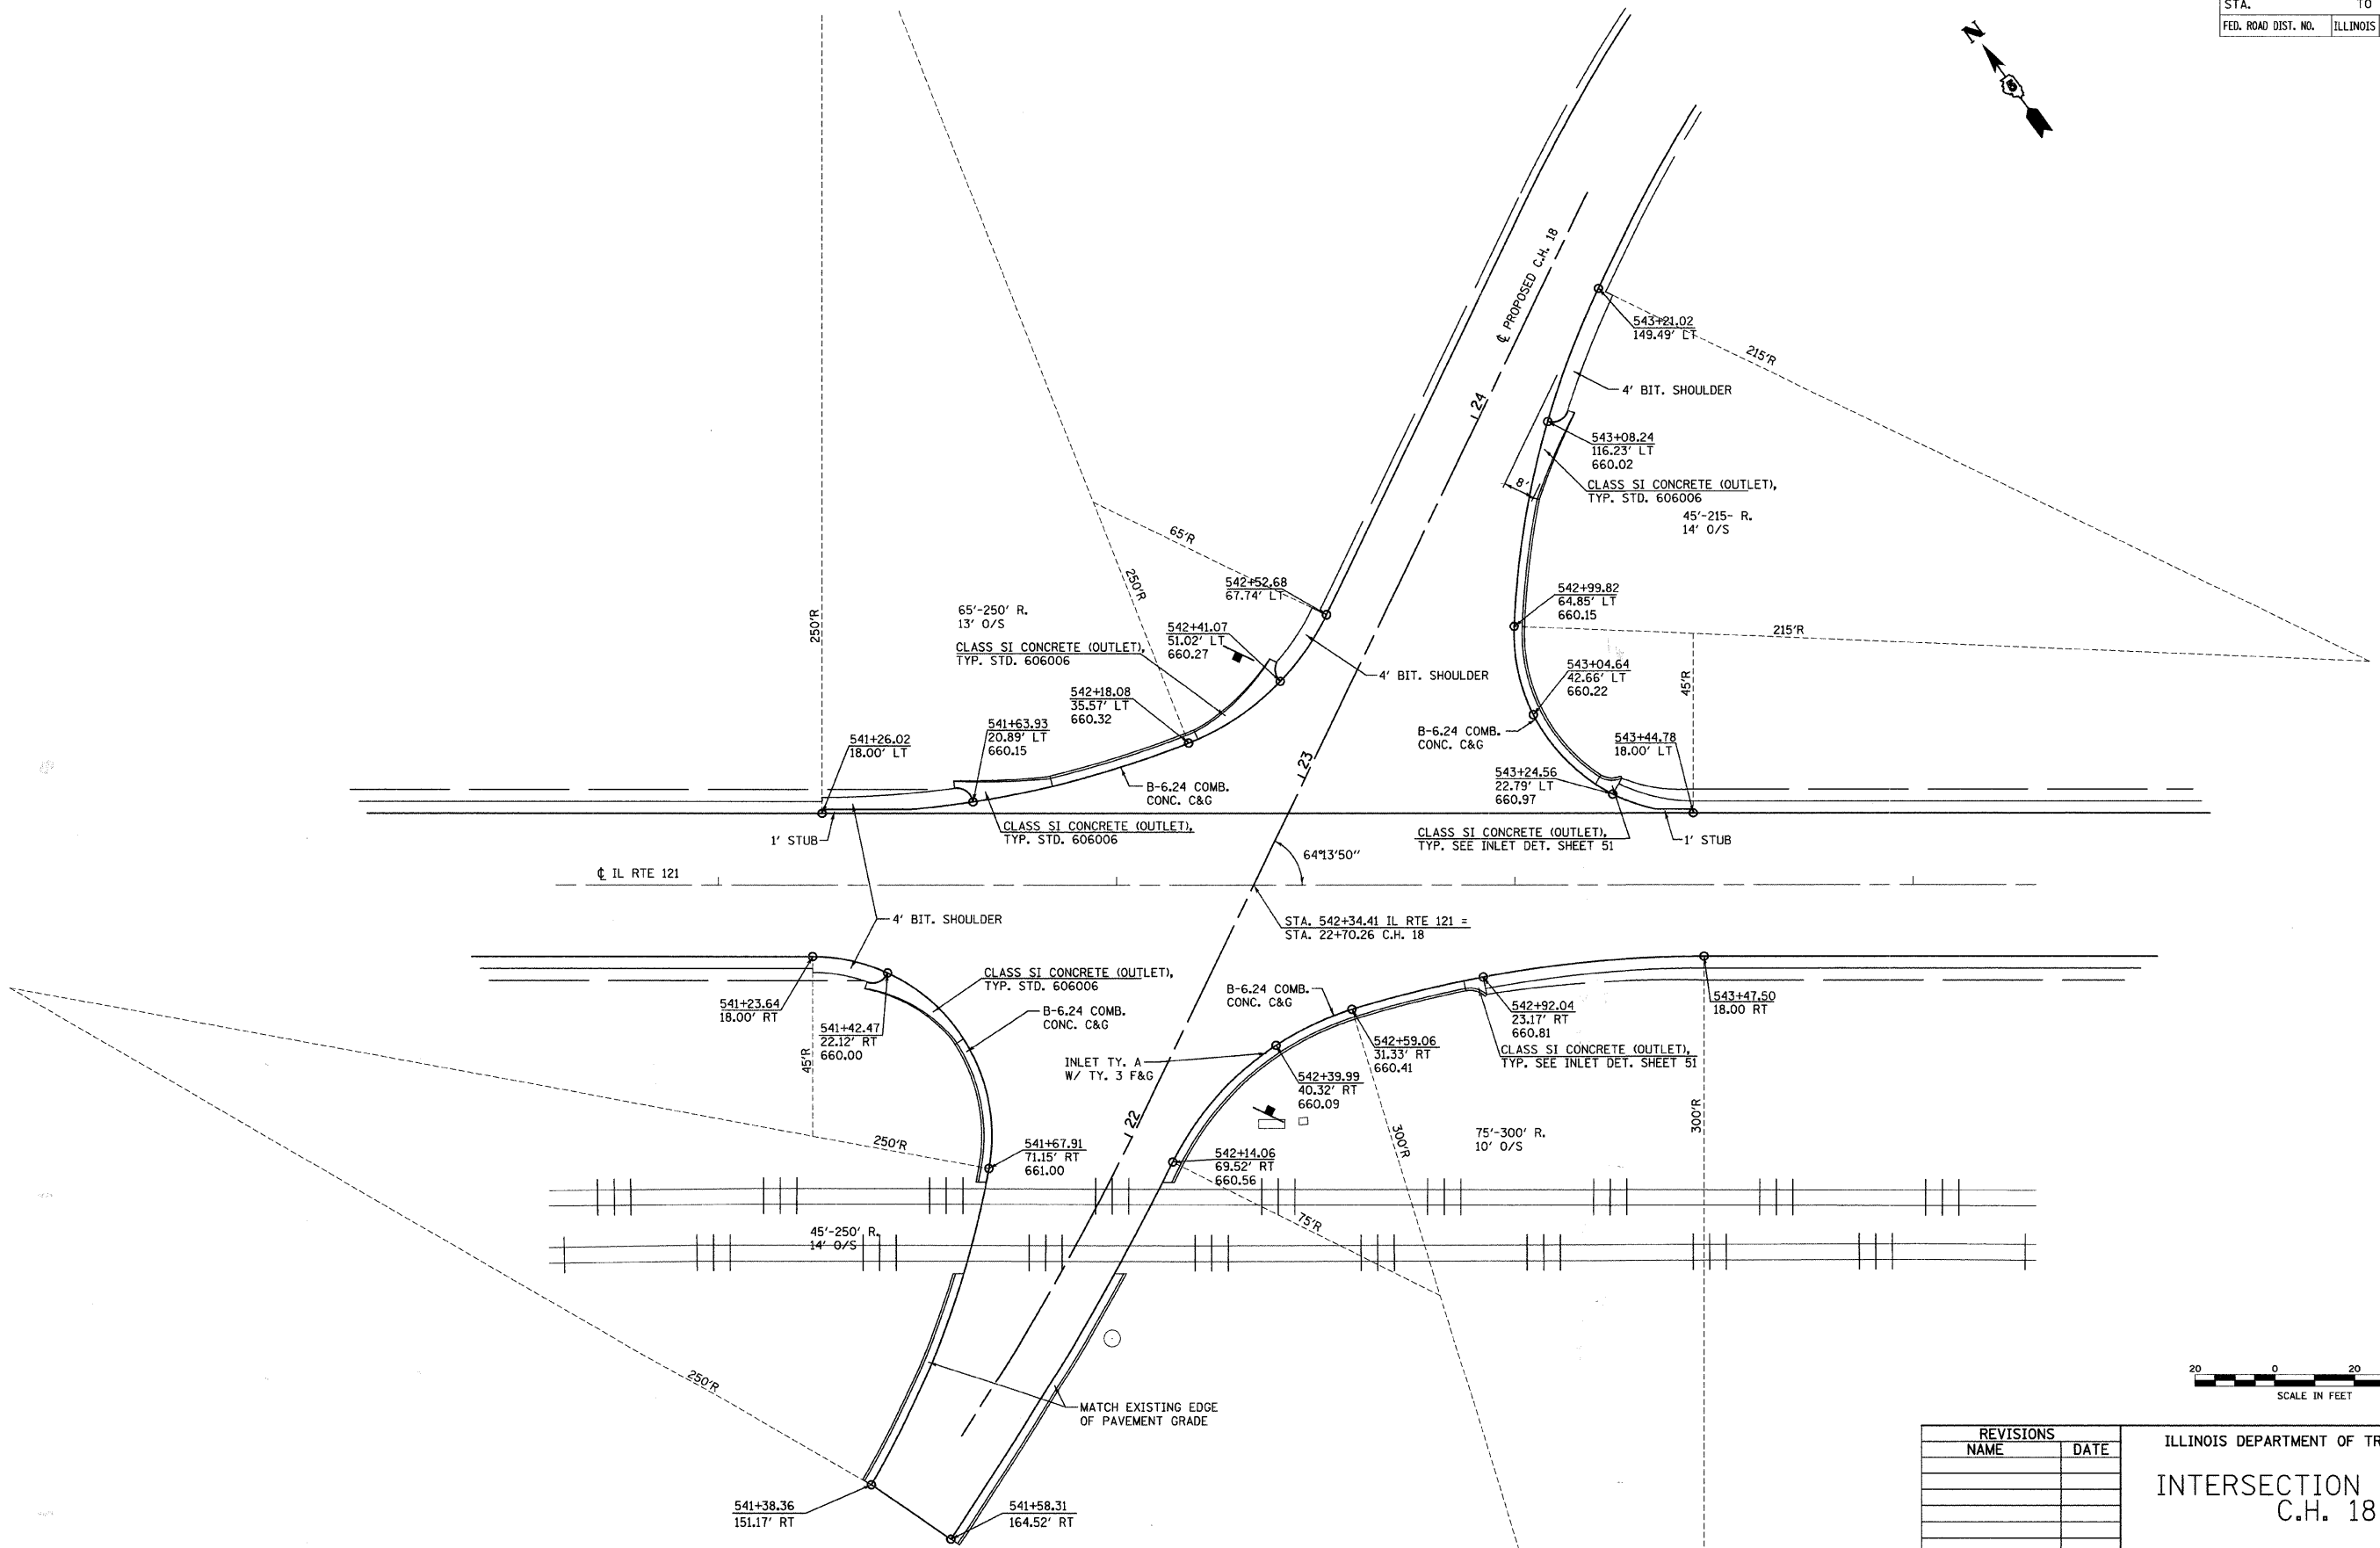

REVISIONS	
NAME	DATE

ILLINOIS DEPARTMENT OF TRANSPORTATION
INTERSECTION DETAILS
 C.H. 18

SCALE: VERT. 1"=20'
 HORIZ. 1"=20'
 DATE 02/28/2008
 DRAWN BY SJF
 CHECKED BY MED

TUG PROJ. #303027
 ...\\white\topping\INTERSECTION.dgn