


| MFT ILLINOIS STATE AID PROJECT |               |              |              |           |
|--------------------------------|---------------|--------------|--------------|-----------|
| L. SHEET NO.                   | SECTION       | COUNTY       | TOTAL SHEETS | SHEET NO. |
| 3                              | 06-0323-00-BR | COLES        | 13           | 11        |
| STA. 0+00                      |               | TO STA. 2+00 |              |           |

CONTRACT NO. 95538

SCALE: 1" = 5' VERT.  
1" = 25' HORIZ.

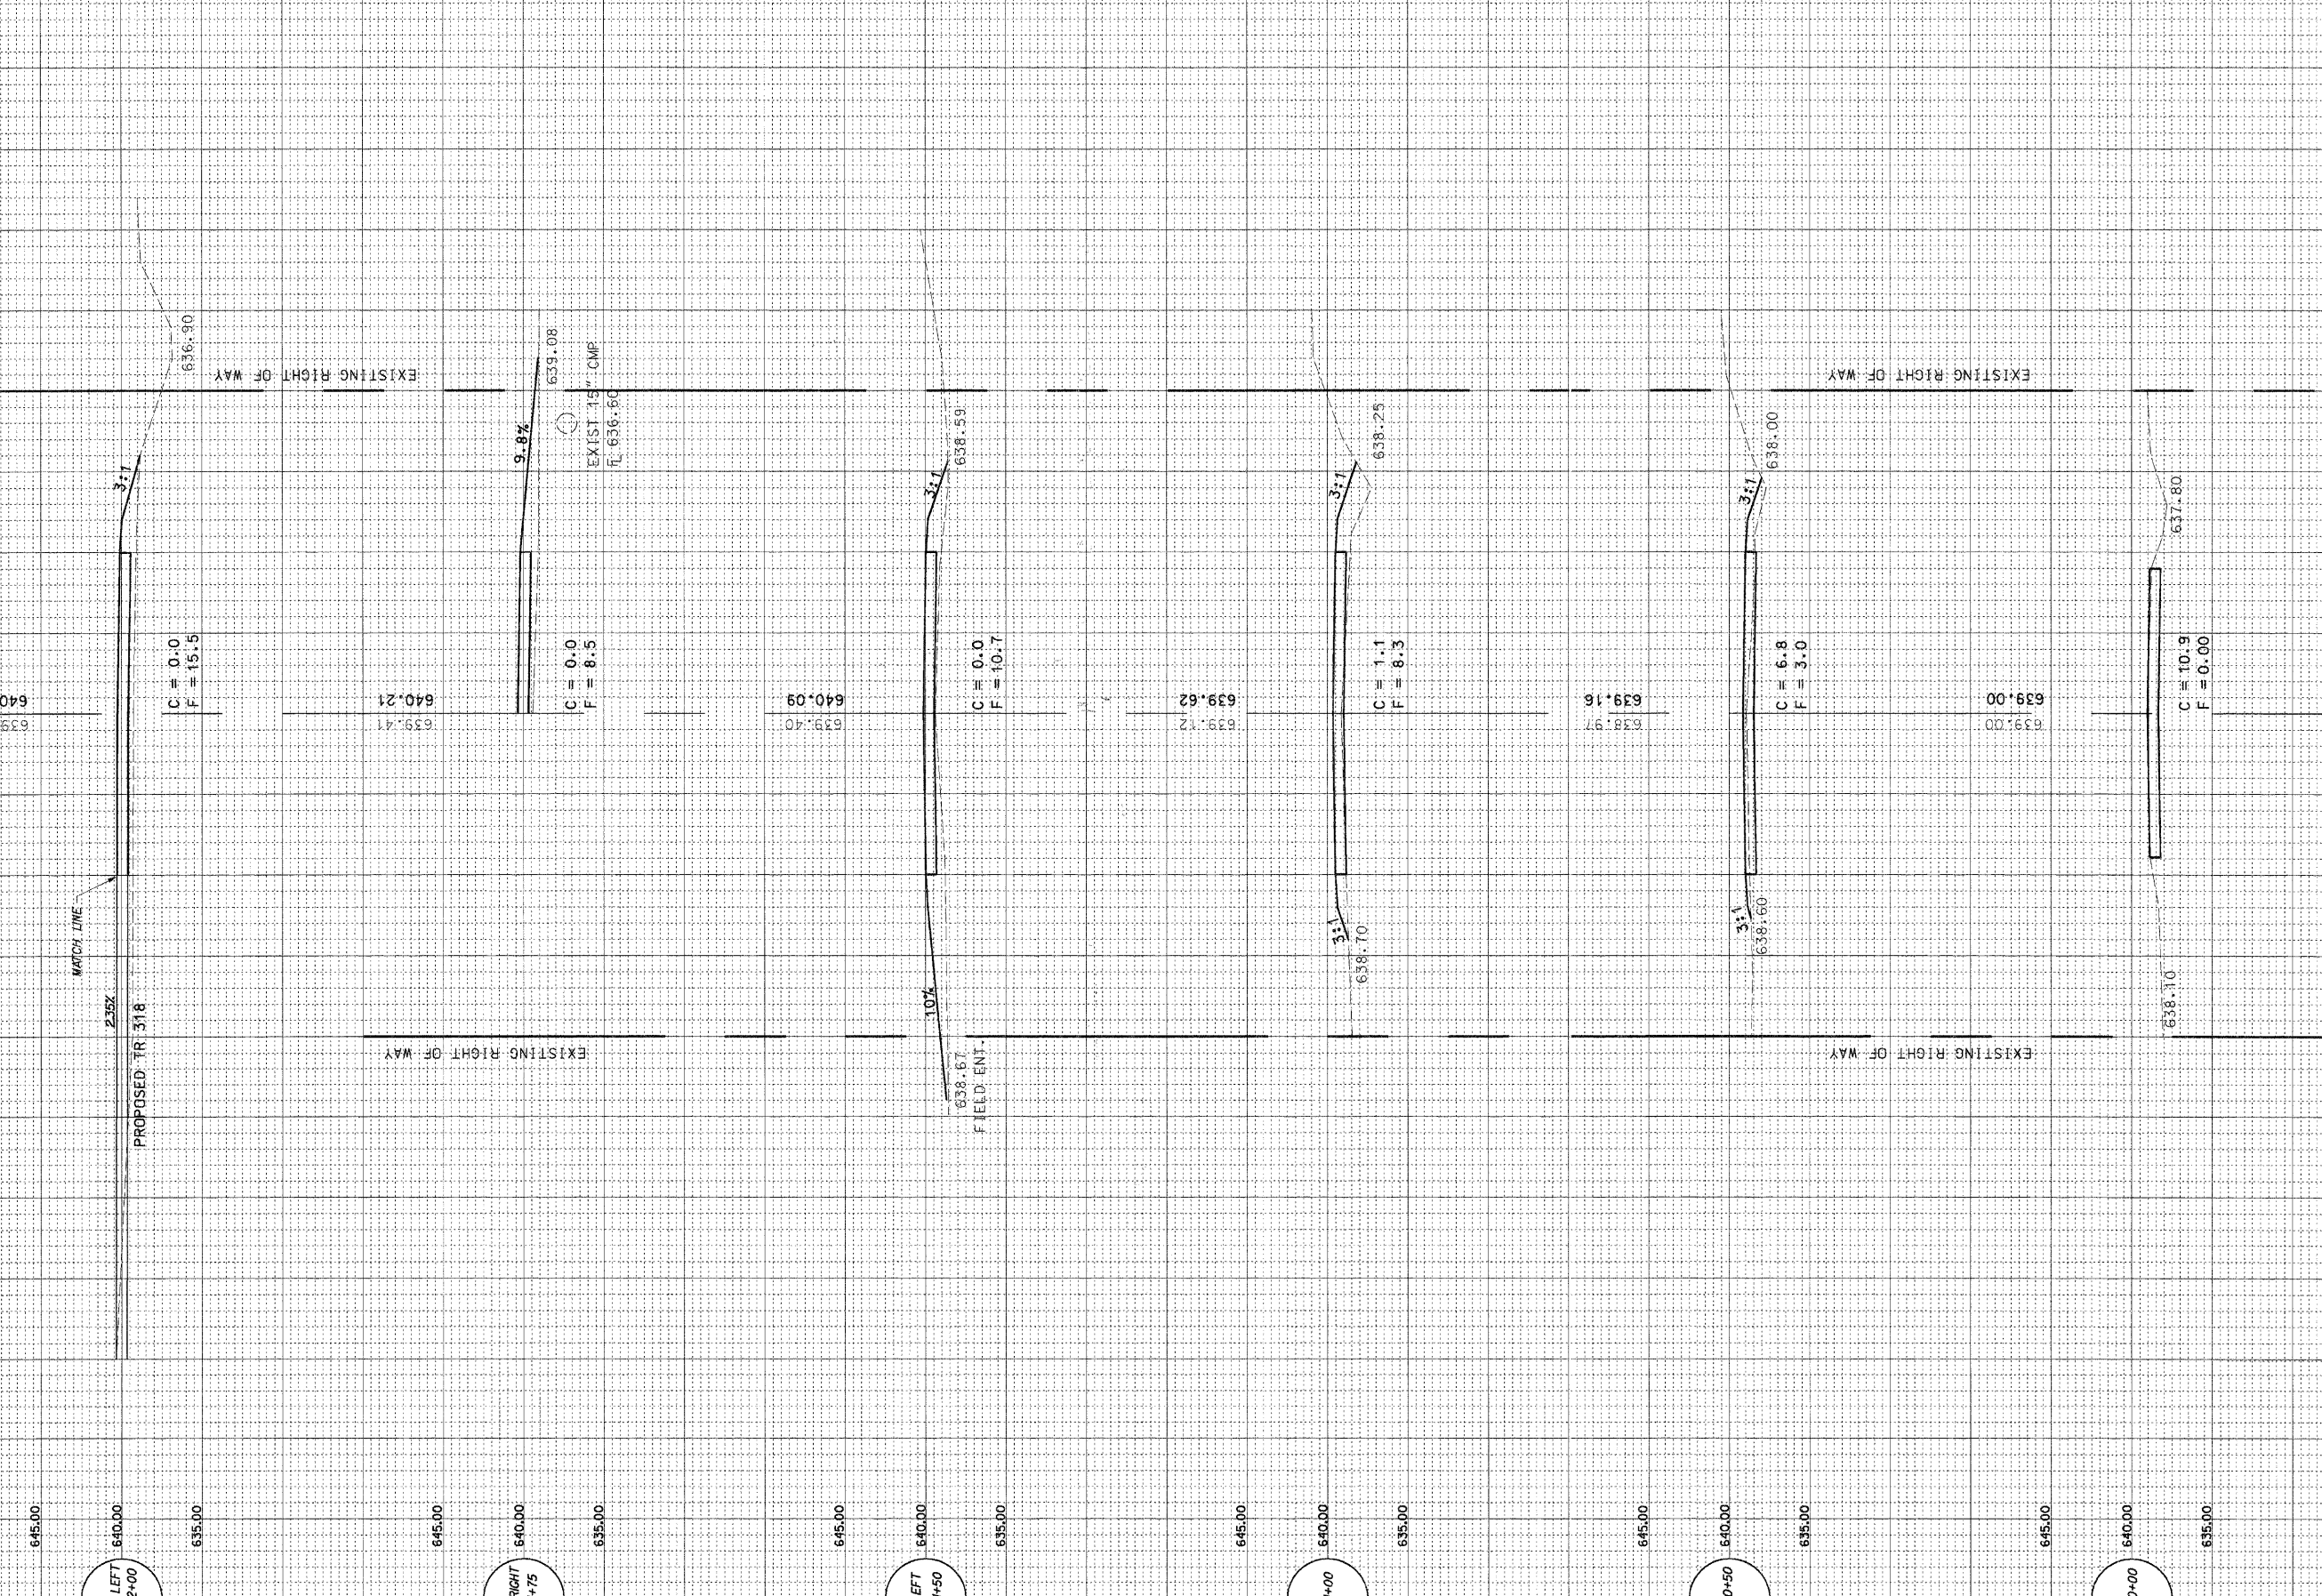

TR 318 LEFT  
STA. 2+00

F.E. RIGHT  
STA. 1+75

F.E. LEFT  
STA. 1+50

STA. 1+00

STA. 0+50

STA. 0+00

645.00

640.00

635.00

645.00

640.00

635.00

645.00

640.00

635.00

645.00

640.00

635.00

645.00

640.00

635.00

645.00

640.00

635.00

MATCH LINE

2.35%

PROPOSED TR 318

3:1

C = 0.0  
F = 15.5

639.26

EXISTING RIGHT OF WAY

640.21

9.8%

C = 0.0  
F = 8.5

EXIST 15" CMP  
R. 636.90

639.40

10%

FIELD ENT.

C = 0.0  
F = 10.7

3:1

638.59

639.12

3:1

C = 1.1  
F = 8.3

3:1

638.25

638.97

3:1

C = 6.8  
F = 3.0

3:1

638.00

EXISTING RIGHT OF WAY

639.00

C = 10.9  
F = 0.00

3:1

637.80

638.10

EXISTING RIGHT OF WAY

40 35 30 25 20 15 10 5 0 5 10 15 20 25 30 35 40