


ROUTE NO.	SECTION	COUNTY	TOTAL SHEETS	SHEET NO.
TR23	*	MACON	22	18
STA. 10+82.80		TO STA. 11+00.00		
FED. RD. DIST. NO. 7		ILLINOIS PROJECT		
* 05-04163-00-BR				

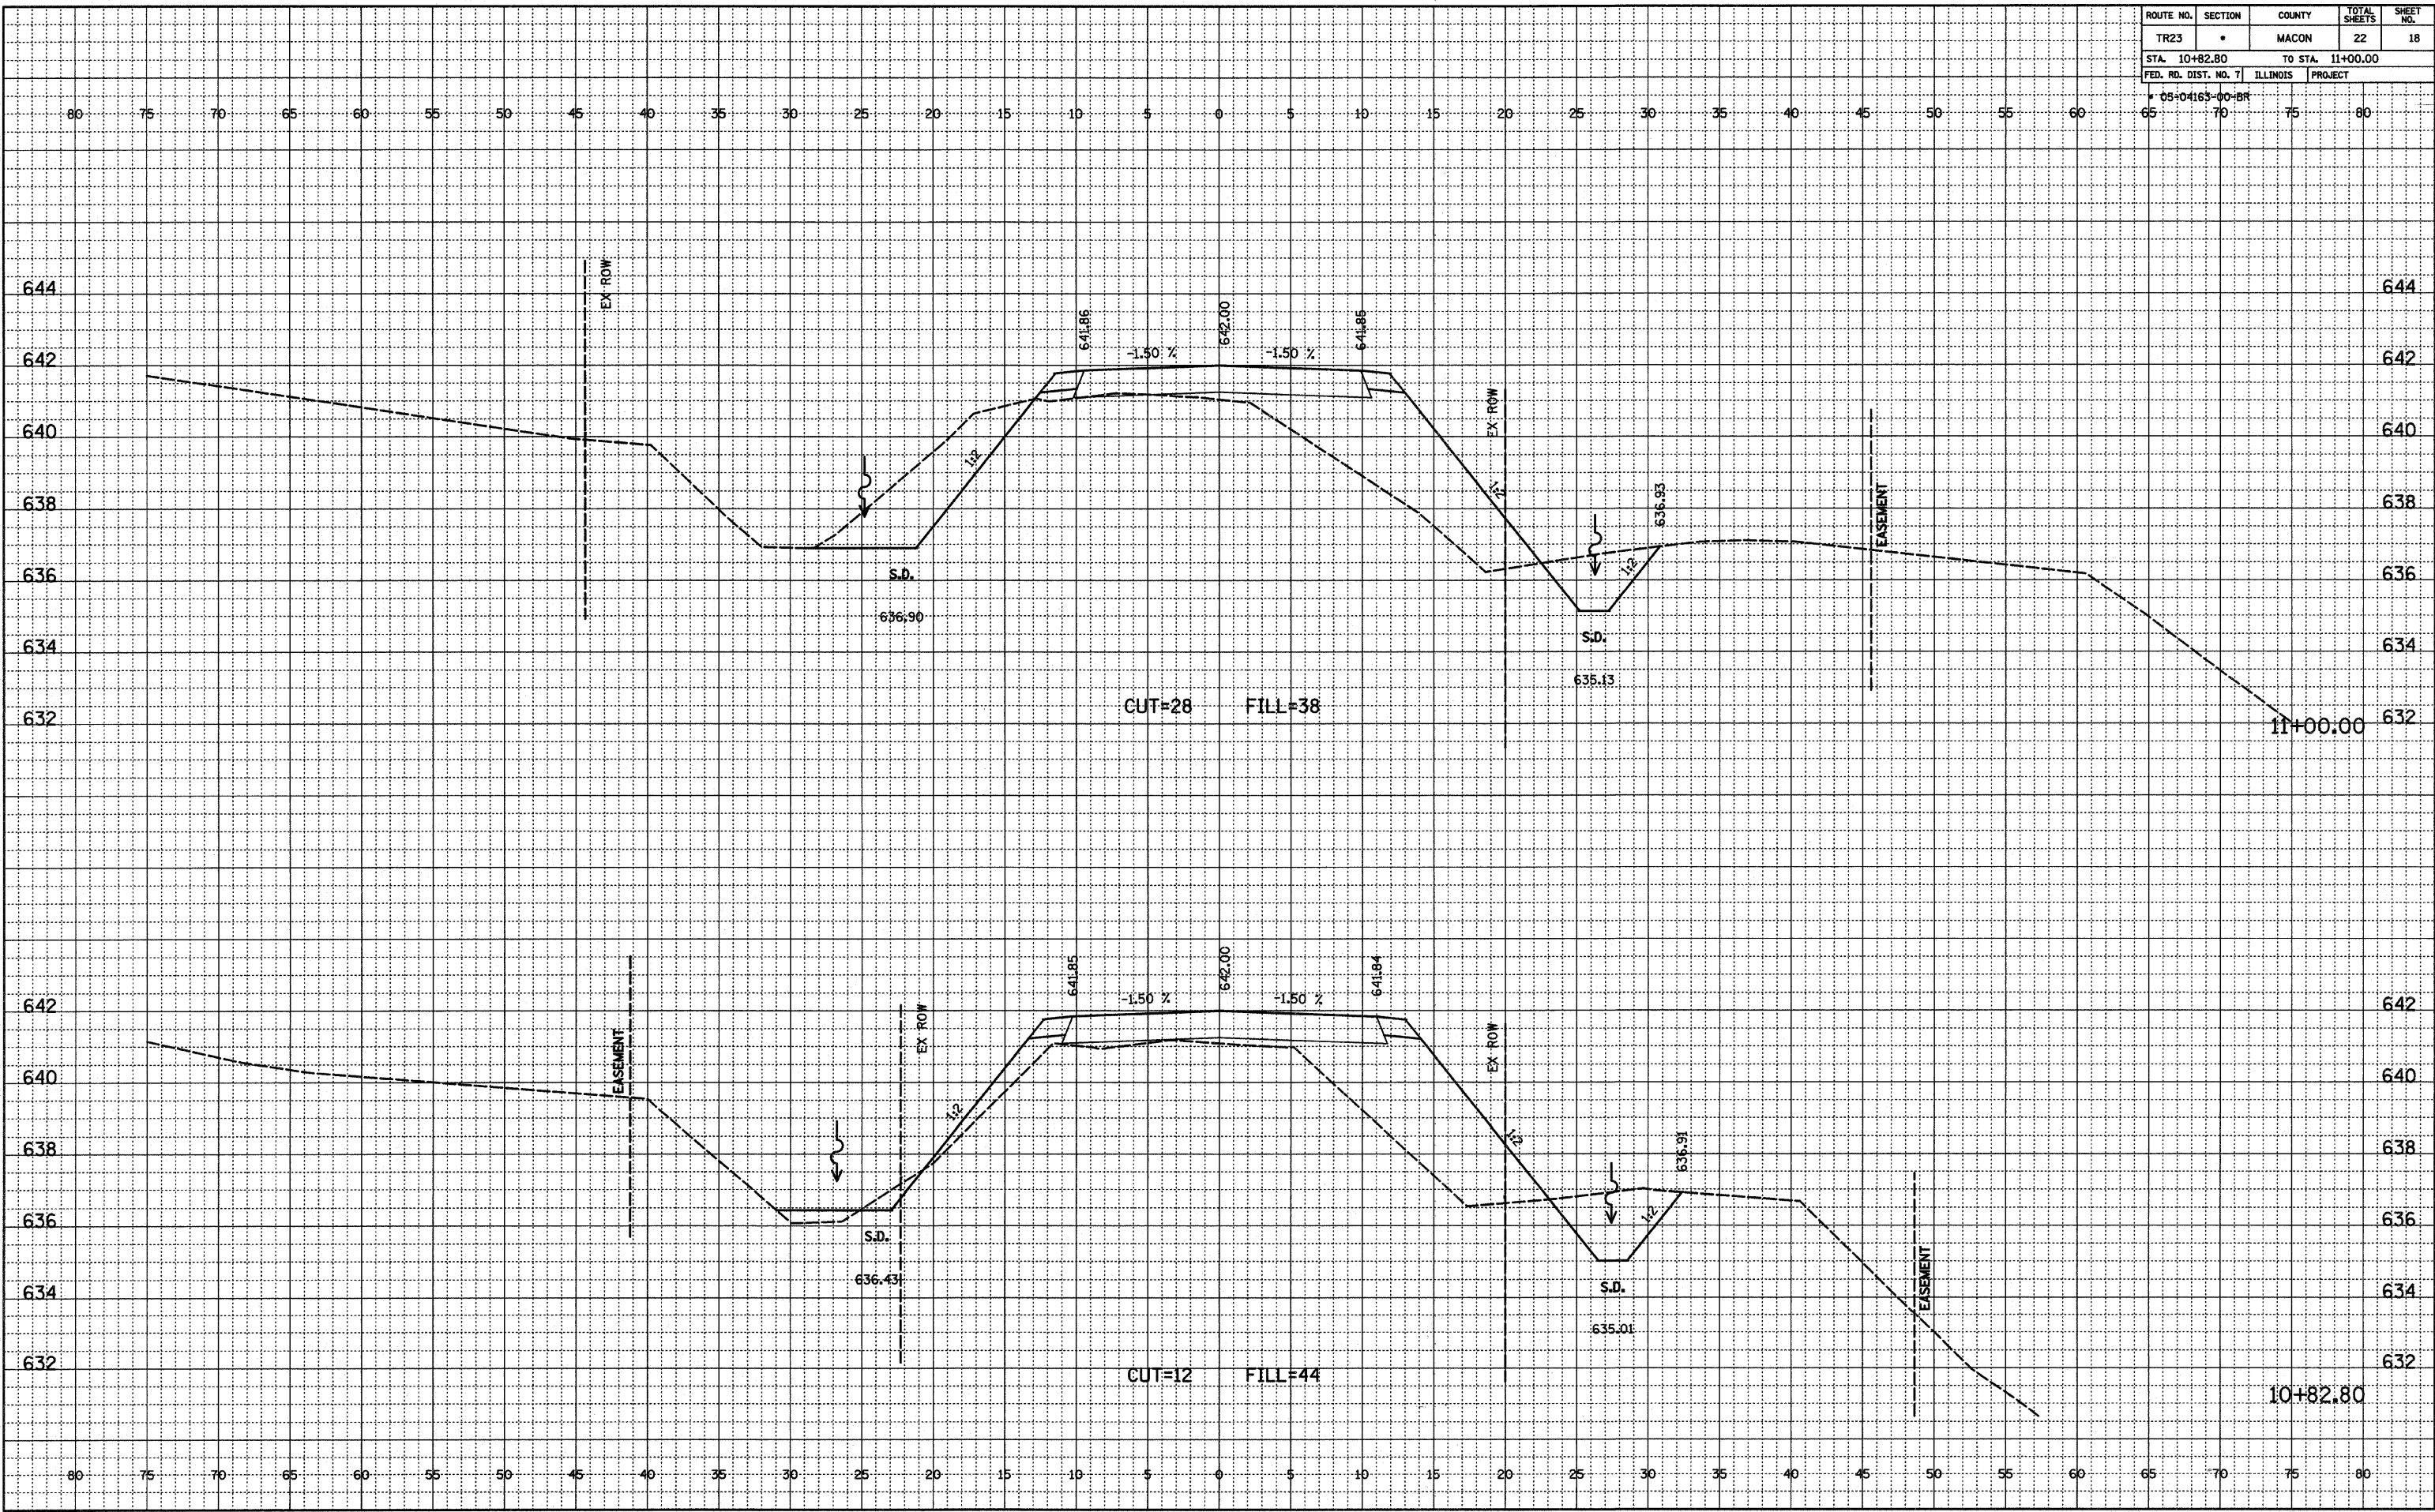

FINAL SURVEYED BY DATE  
 ALIGNED CHECKED  
 NOTEDBOOK NO. OF WAY CHECKED  
 NO.

ORIGINAL SURVEYED BY DATE  
 GRADES CHECKED  
 B.M.'S NOTED  
 STRUCTURE NOTATIONS OK'D  
 NO.