


ROUTE NO.	SECTION	COUNTY	TOTAL SHEETS	SHEET NO.
TR23	*	MACON	22	21
STA. 11+60.00		TO STA. 11+75.00		
FED. RD. DIST. NO. 7		ILLINOIS PROJECT		
* 05-04165-00-BR				

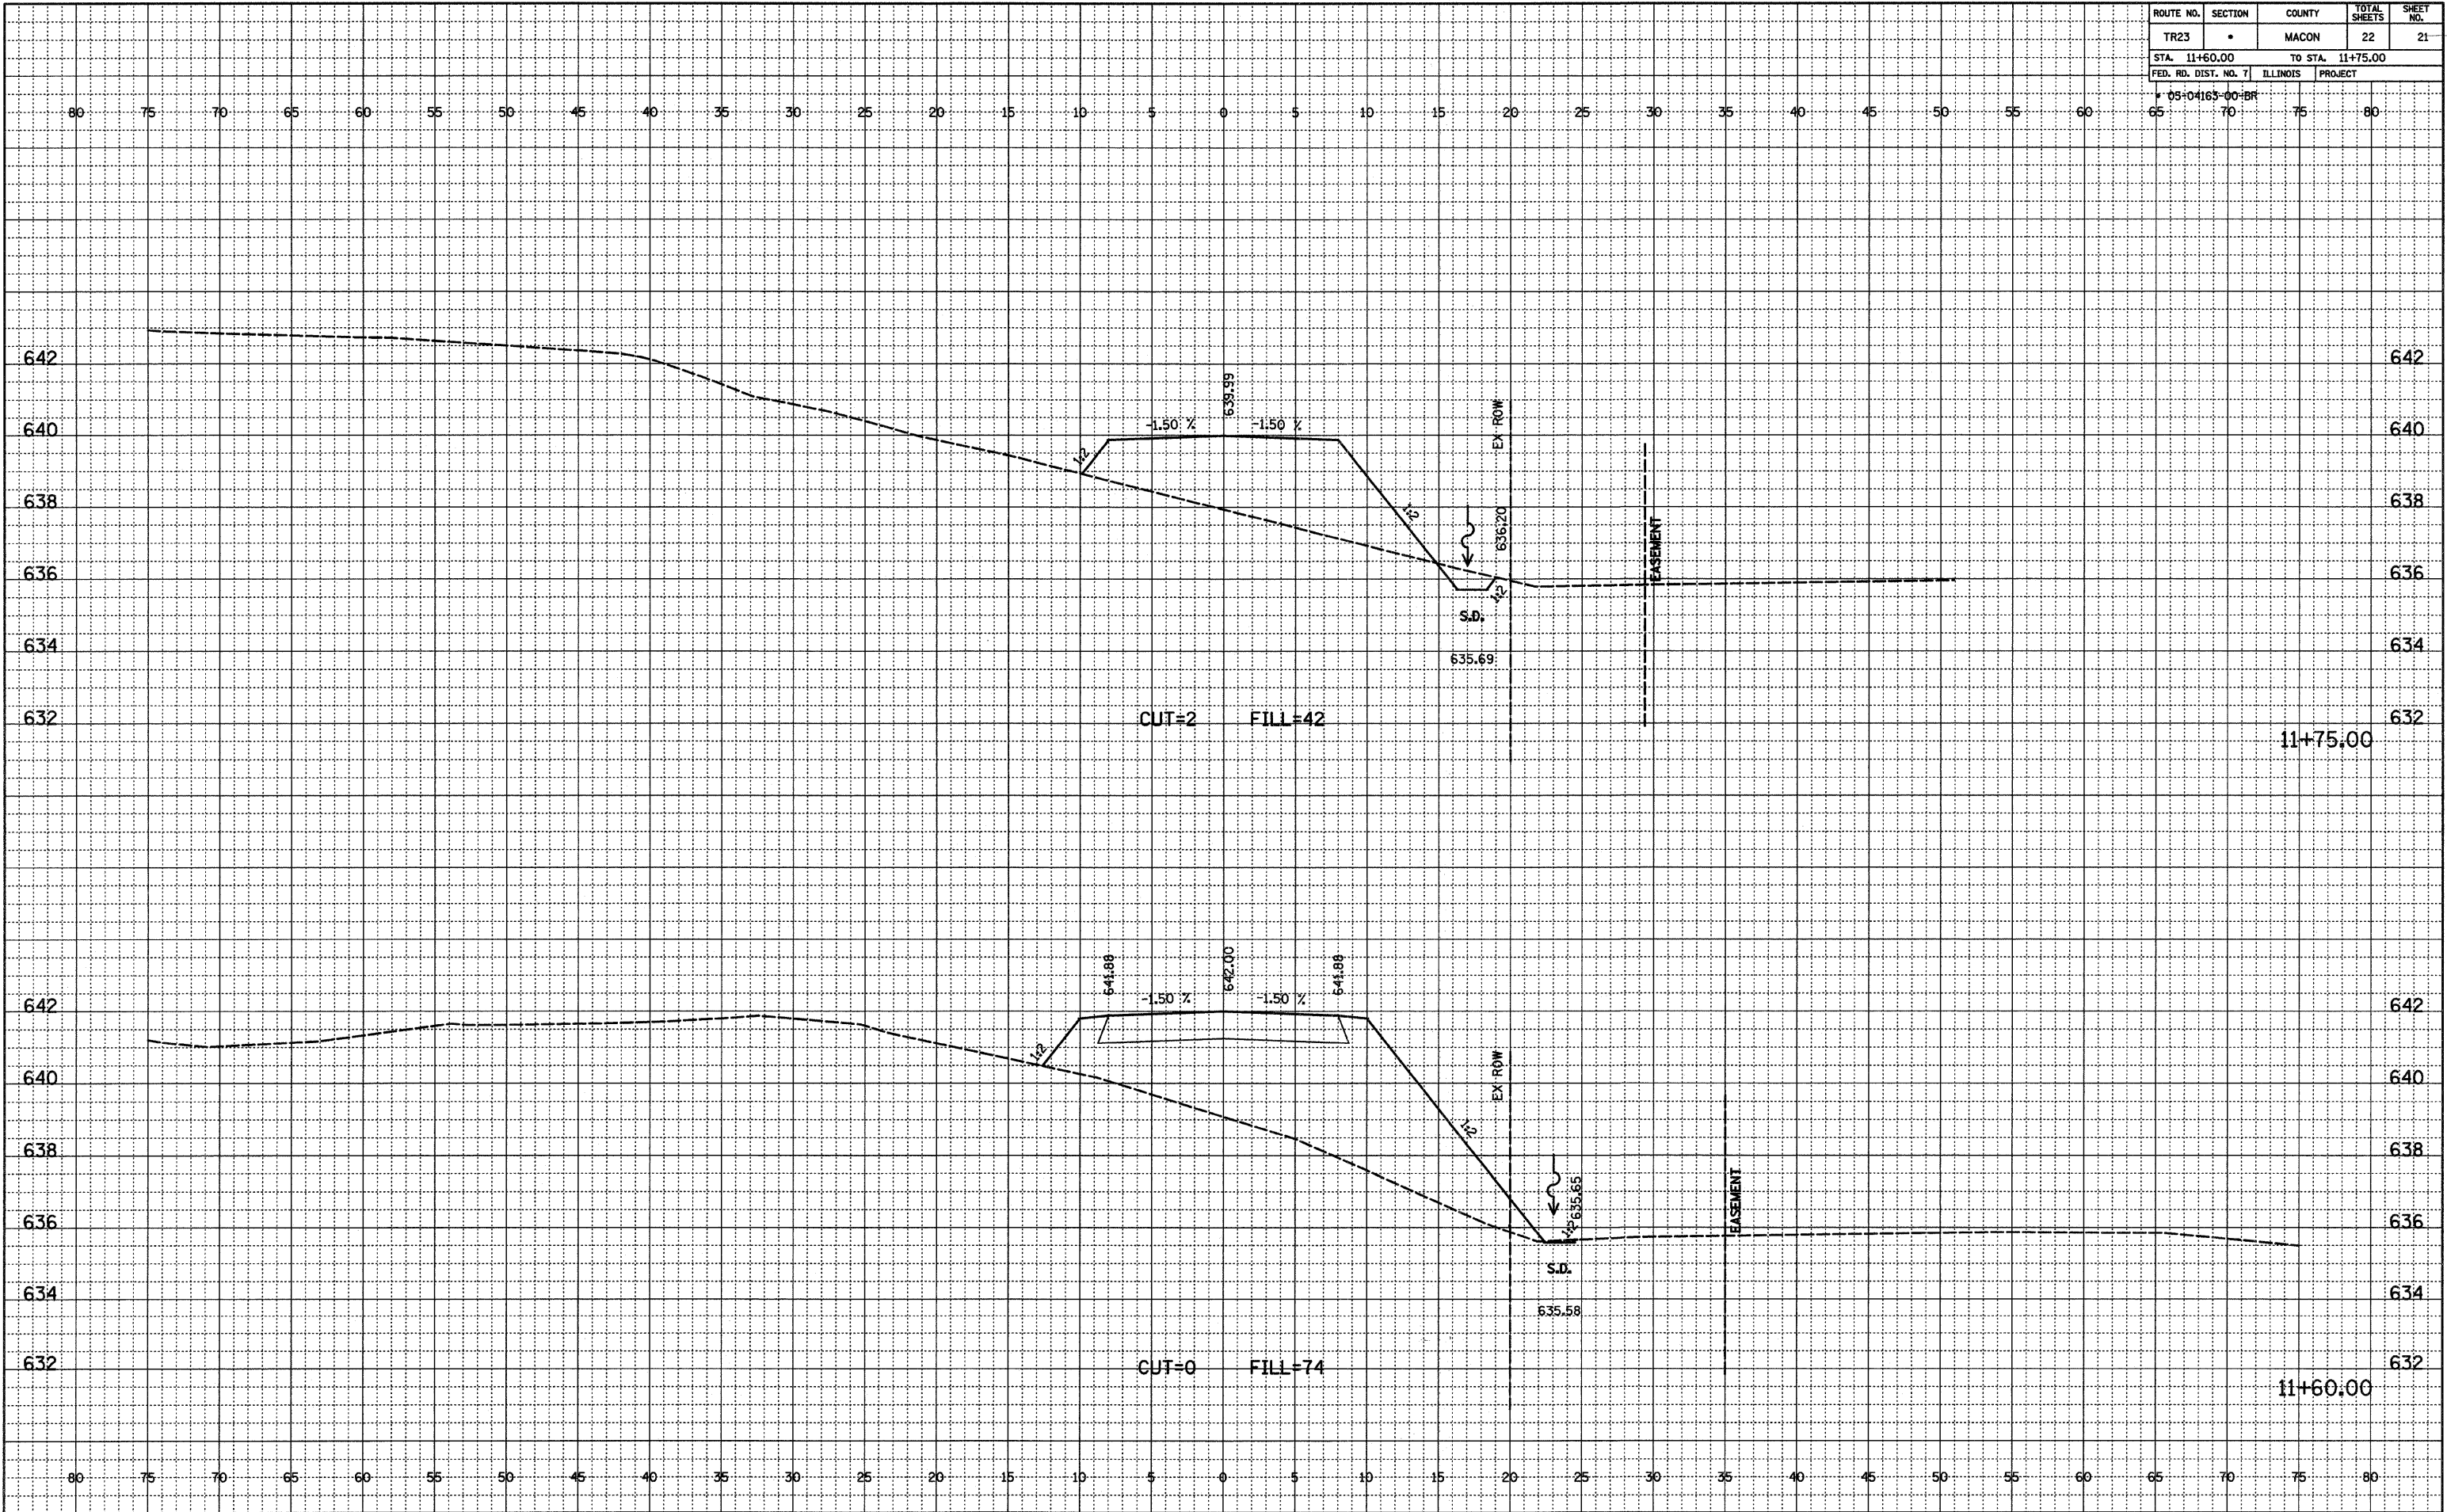

FINAL SURVEYED, PLOTTED, CHECKED, NOTED, RT. OF WAY CHECKED, NO. DATE

ORIGINAL SURVEYED, GRADES CHECKED, B.M.'S NOTED, STRUCTURE NOTATIONS OK'D, NO. DATE