


F.A. RTE.	SECTION	COUNTY	TOTAL SHEETS	SHEET NO.
	••	MACON	106	11
STA.		TO STA.		
FED. ROAD DIST. NO.	ILLINOIS	FED. AID PROJECT		
•• 05-00525-00SW				

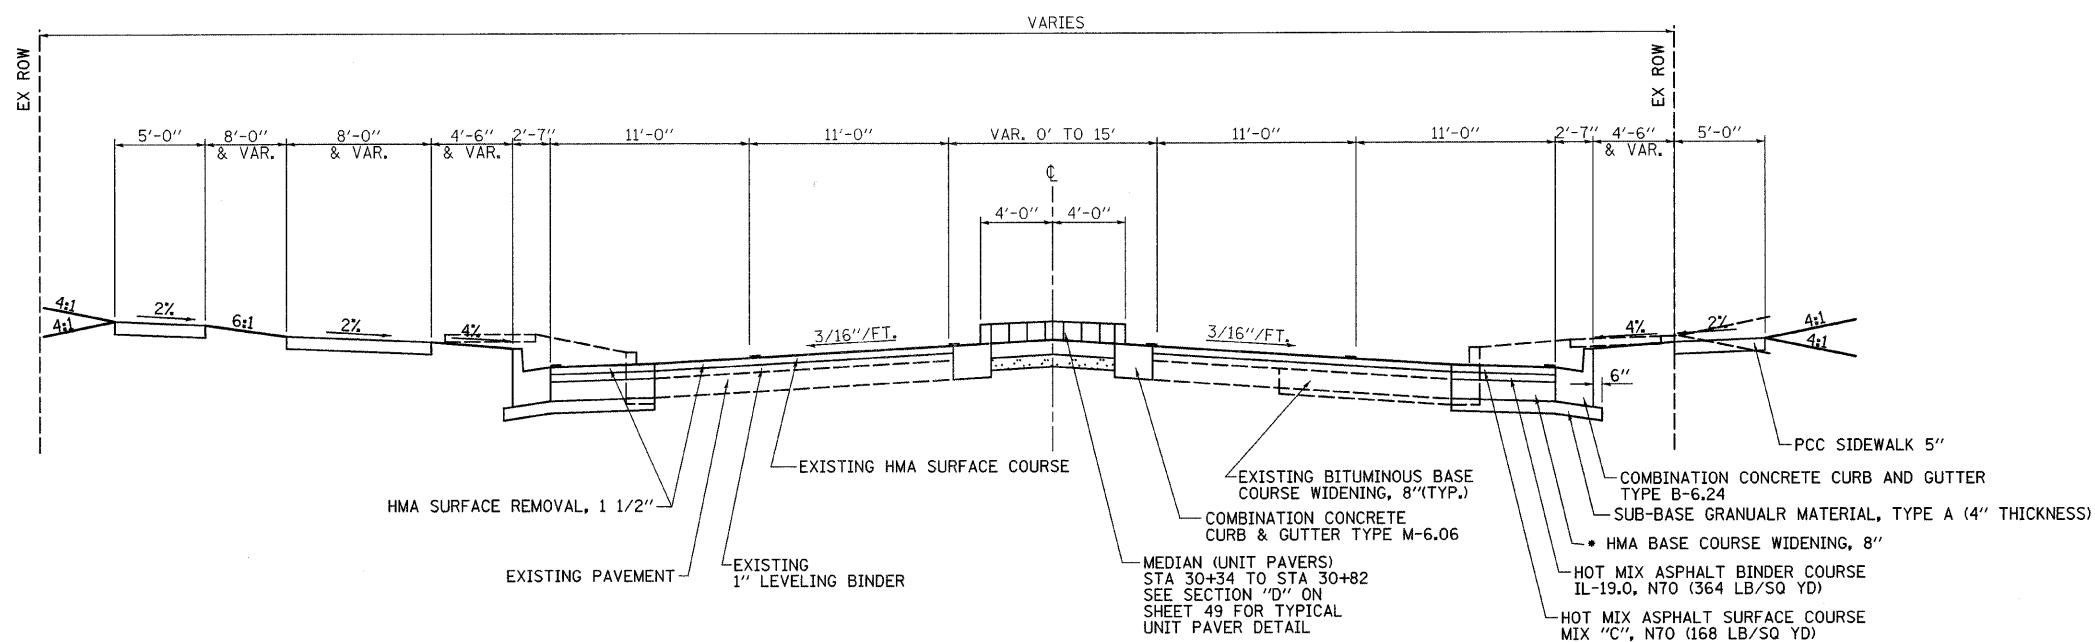

FAIRVIEW AVENUE (IL.RT.48)
STA 24+95.00 TO STA 32+85.00

- AREAS OF ADJACENT HMA BASE COURSE WIDENING LESS THAN 2' IN WIDTH SHALL BE CONSTRUCTED MONOLITHICALLY WITH THE COMBINATION CURB AND GUTTER.

PLOT DATE = 2/26/2008
FILE NAME = P:\080605\Drawings\Iprcoas\Iprcoas.dgn
PLOT SCALE = 0.0000 / IN.
USER NAME = fcook

REVISIONS	
NAME	DATE

ILLINOIS DEPARTMENT OF TRANSPORTATION

PROPOSED TYPICAL
CROSS SECTION

SCALE: VERT. 1"=5'
HORIZ. 1"=2.5'
DATE 10/15/07

DRAWN BY RJC
CHECKED BY