


F.A. RTE.	SECTION	COUNTY	TOTAL SHEETS	SHEET NO.
**	**	MACON	106	12

STA.	TO STA.

FED. ROAD DIST. NO. ILLINOIS FED. AID PROJECT
 ** 05-00525-00SW

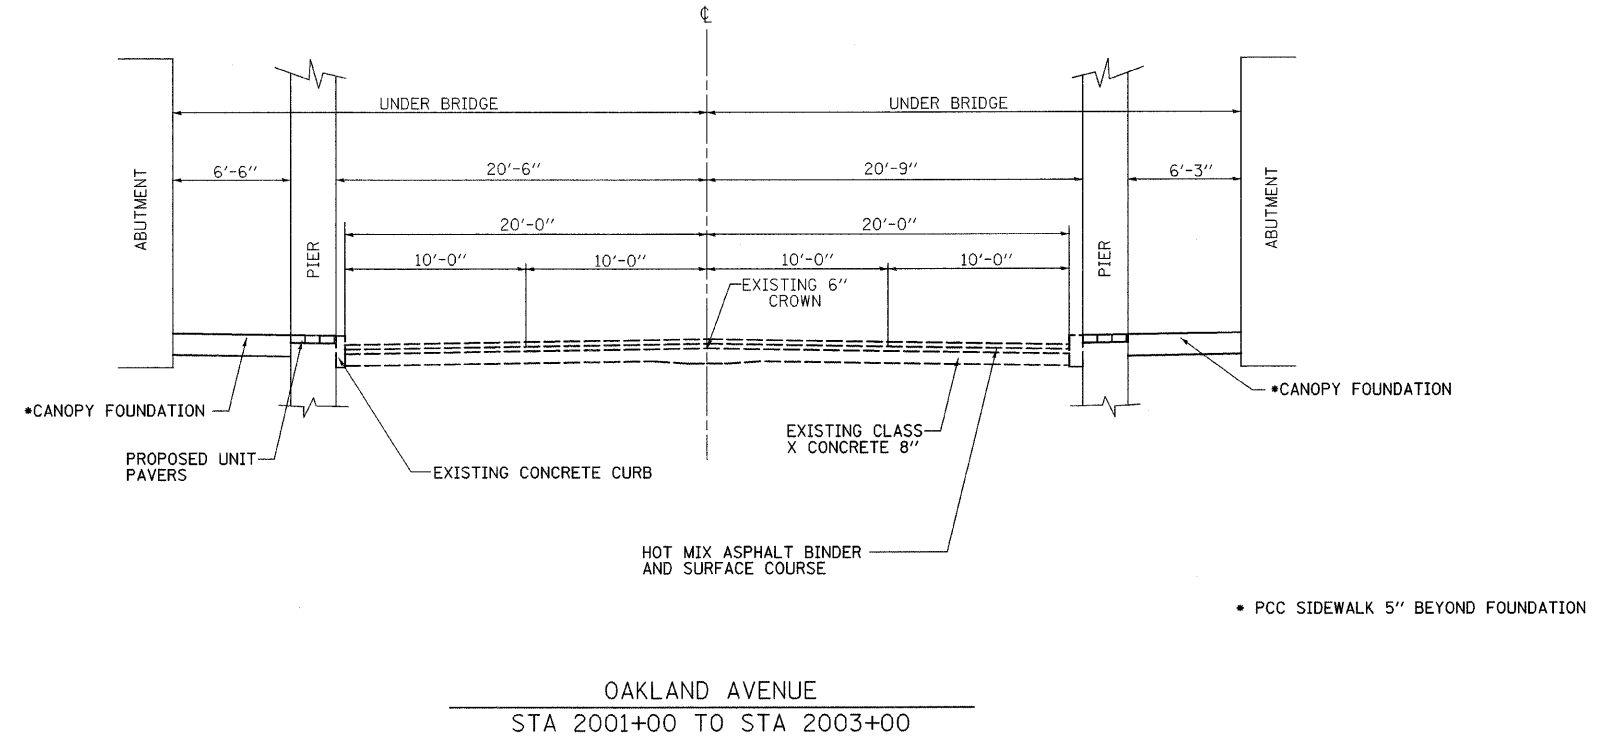

OAKLAND AVENUE
 STA 2001+00 TO STA 2003+00

REVISIONS	
NAME	DATE

ILLINOIS DEPARTMENT OF TRANSPORTATION
PROPOSED TYPICAL CROSS SECTION
 VERT. 1"=5'
 HORIZ. 1"=2.5'
 DATE 11/06/07
 DRAWN BY TJH
 CHECKED BY

PLOT DATE = 2/26/2008
 FILE NAME = P:\0690695\Drawings\Typicals\Tjprca1a\Tjprca1a.dgn
 USER = rcook