
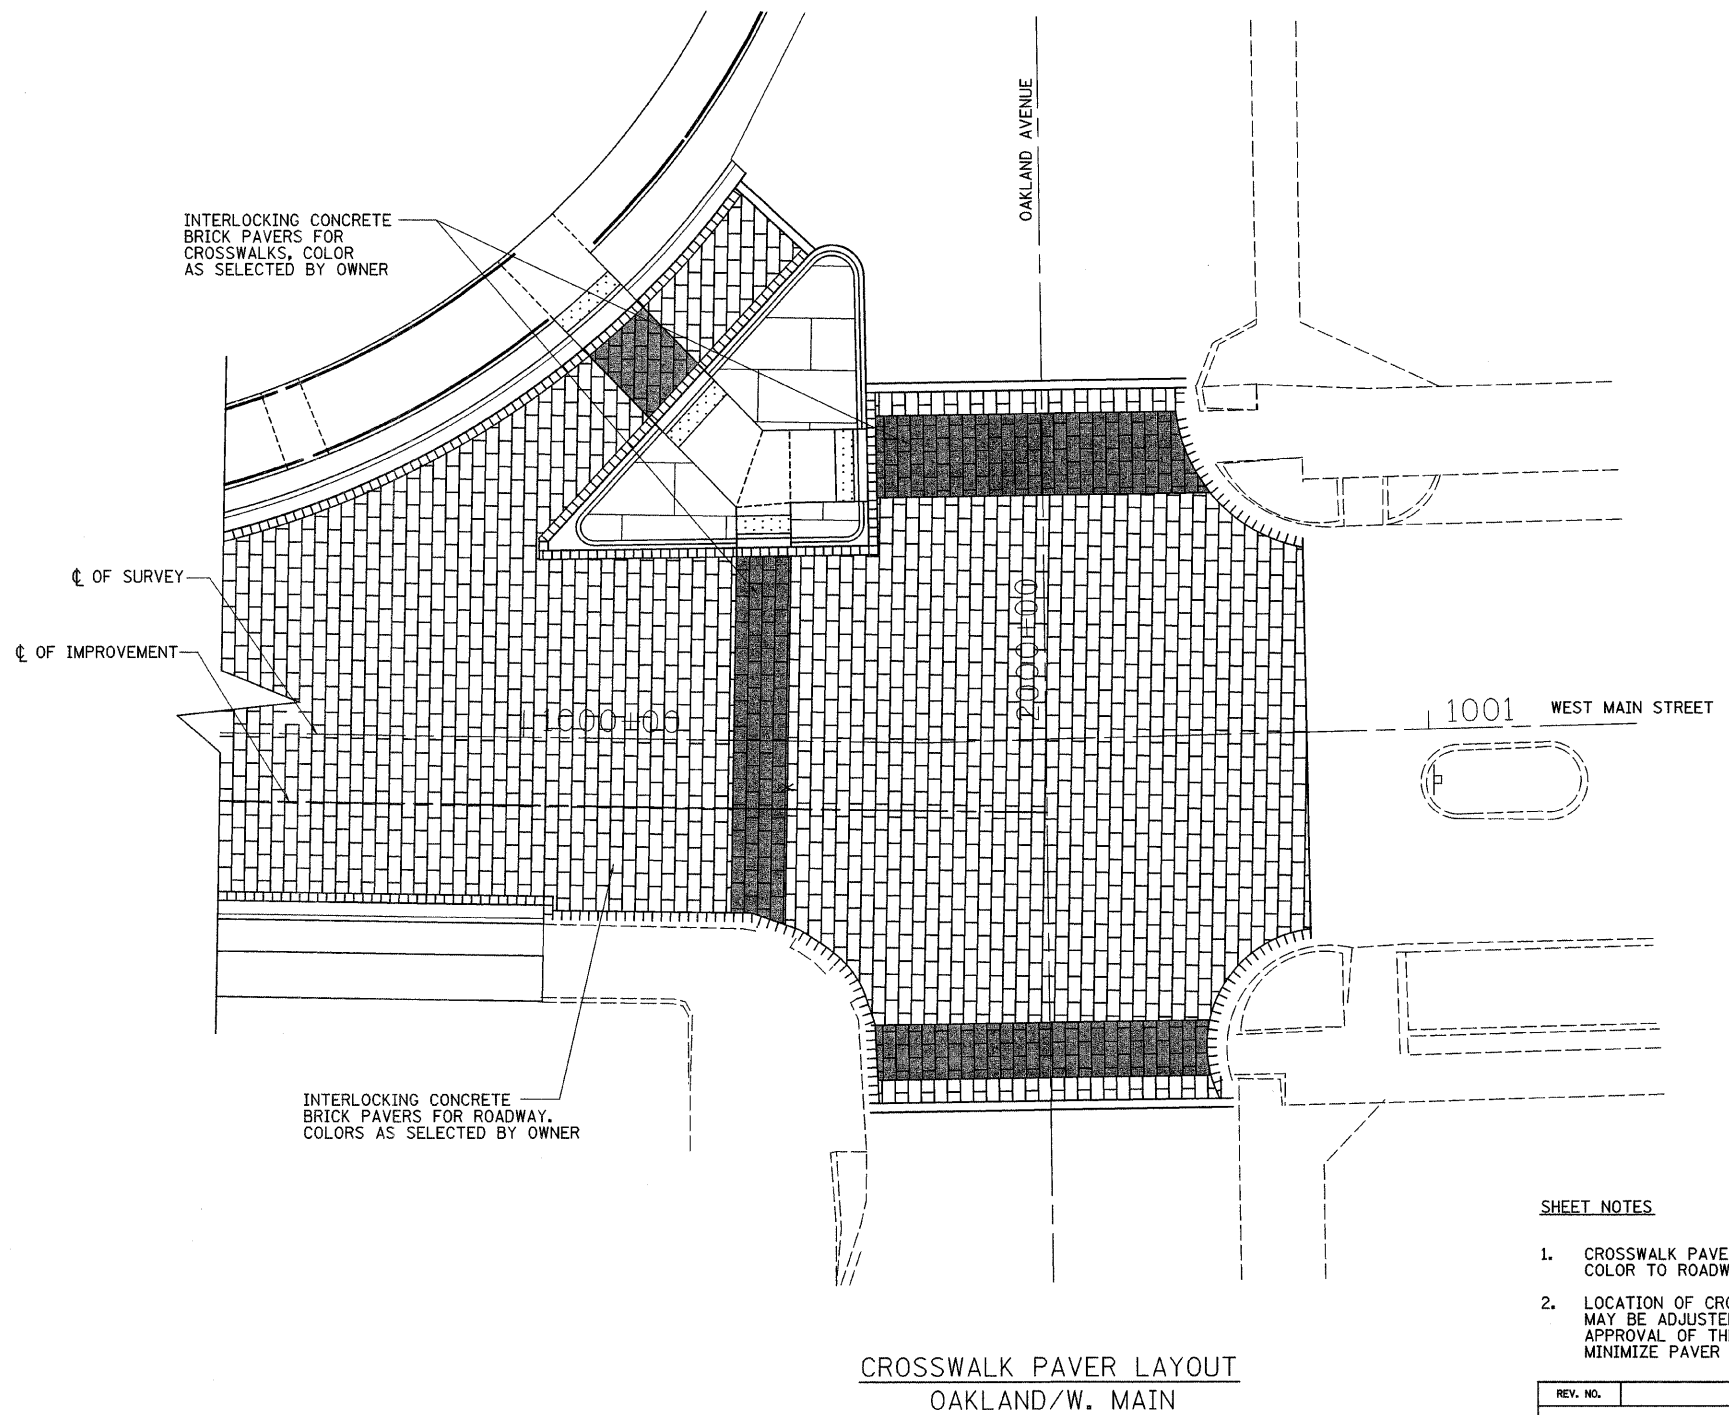


F.A. RTE.	SECTION	COUNTY	TOTAL SHEETS	SHEET NO.
••	••	MACON	106	13
STA.		TO STA.		
FED. ROAD DIST. NO.	ILLINOIS	FED. AID PROJECT		
•• 05-00525-00SW				

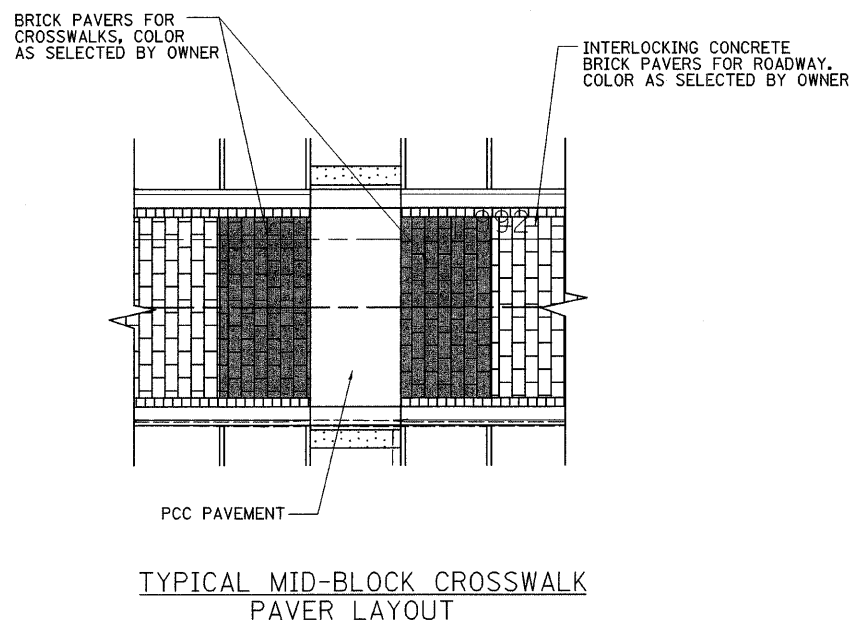

SHEET NOTES

- CROSSWALK PAVERS TO BE CONTRASTING COLOR TO ROADWAY PAVERS.
- LOCATION OF CROSSWALK PAVER MAY BE ADJUSTED WITH THE APPROVAL OF THE ENGINEER TO MINIMIZE PAVER CUTS.

REV. NO.	DESCRIPTION	BY	DATE	APPROVED
TYPICAL CROSSWALK PAVER LAYOUT				
DESIGN BWC	WEST MAIN STREET IMPROVEMENTS CITY OF DECATUR	SCALE 1"=10'		
DATE 1/08		BWC PROJECT NO. 009-0605		
DRAWN MLO	BWC BLANK, WESSELINK, COOK & ASSOCIATES, INC.			DATE 1/08
DATE 1/08				1 OF 2
CHECKED	ARCHITECTS ENGINEERS			
DATE	2623 EAST PERSHING ROAD DECATUR, IL 62524			
APPROVED	(217) 428-0973 FAX (217) 428-8934			
DATE				