
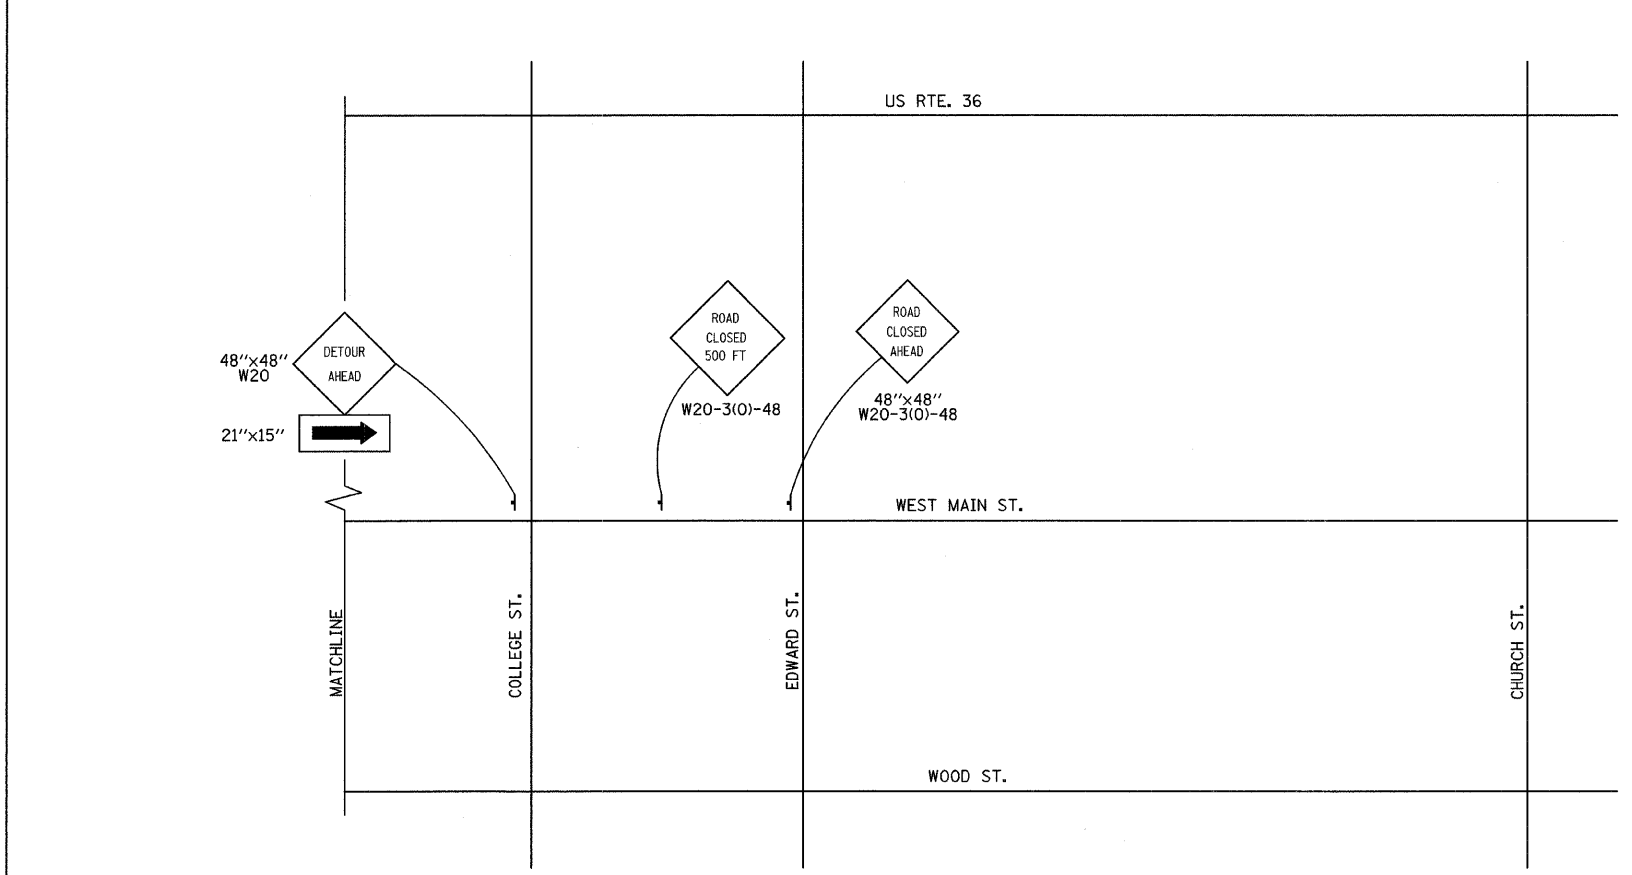


| F.A. RTE. | SECTION | COUNTY | TOTAL SHEETS | SHEET NO. |
|------------------|---------|---|--------------|-----------|
| ** | ** | MACON | 106 | 28 |
| STA. TO STA. | | FED. ROAD DIST. NO. ILLINOIS FED. AID PROJECT | | |
| ** 05-00525-00SW | | | | |

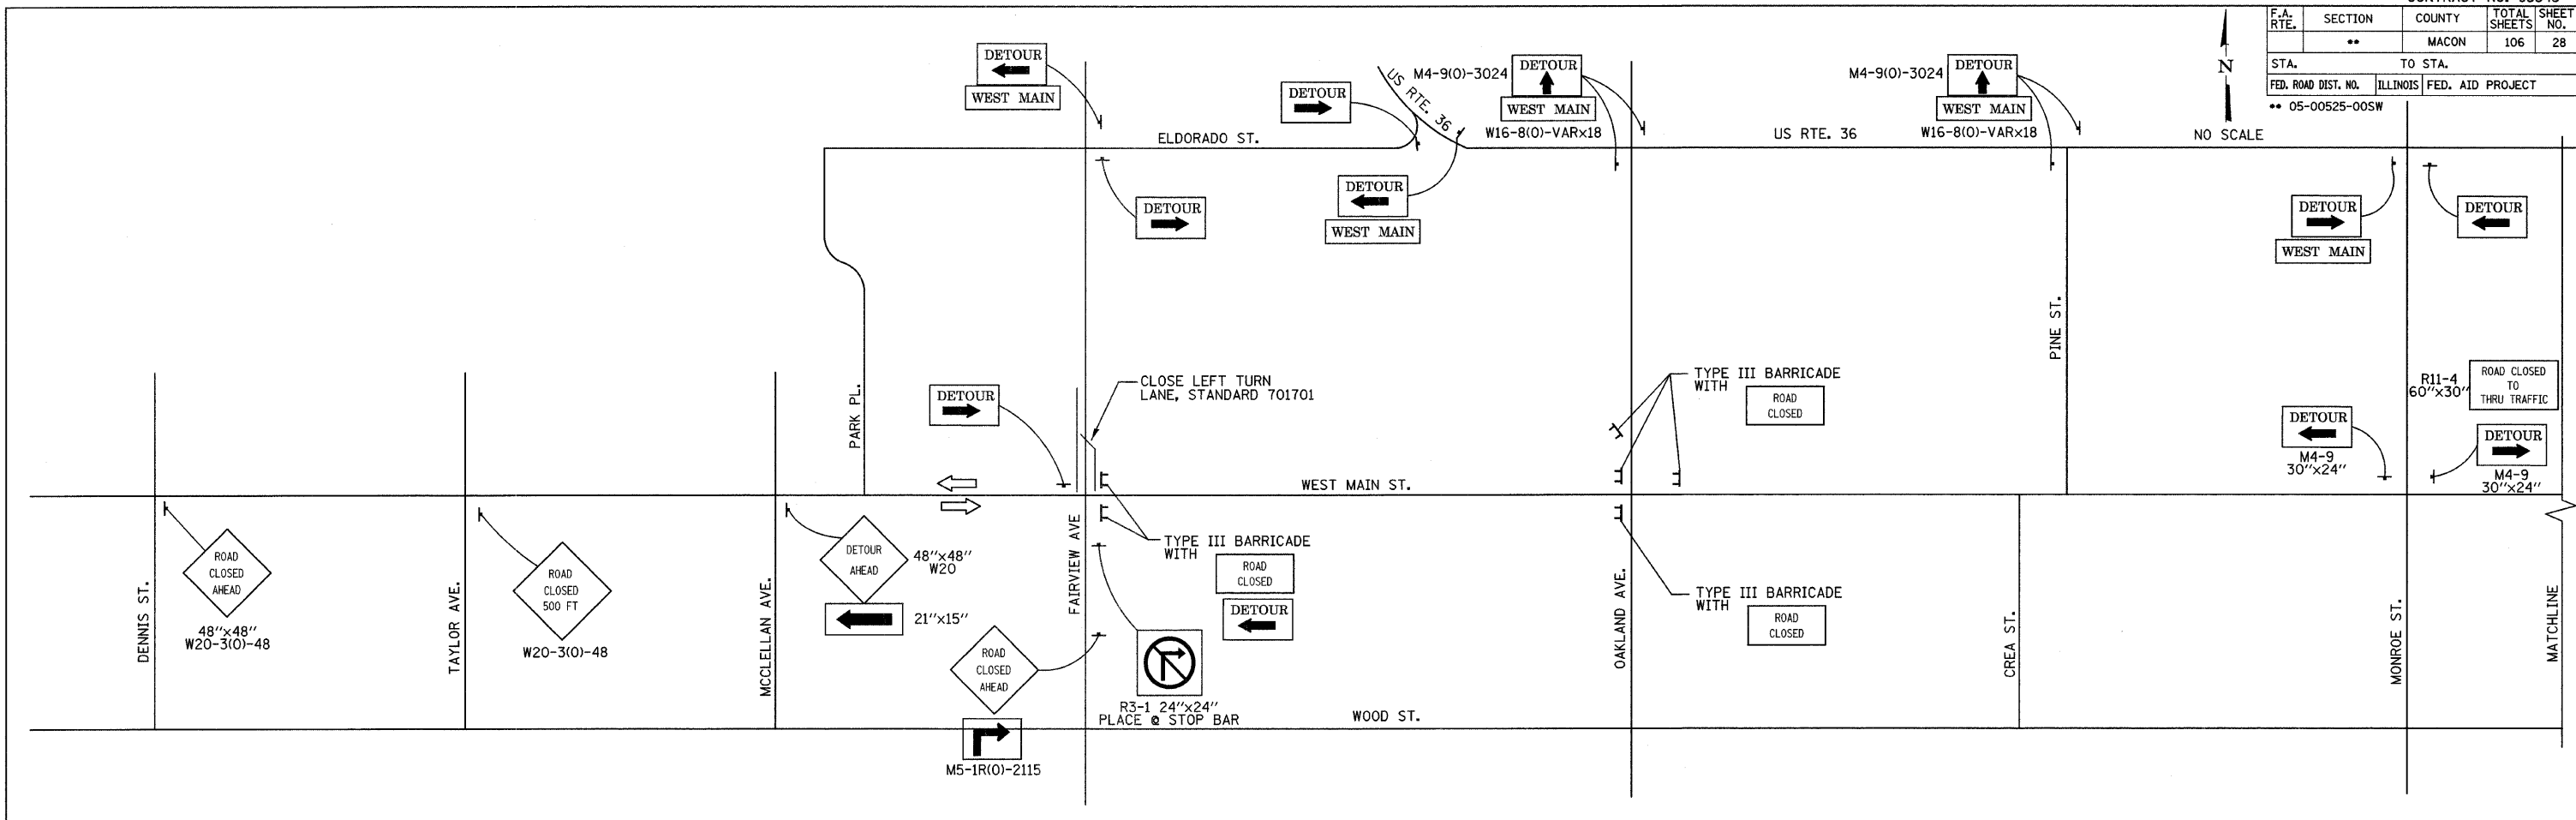

SUGGESTED SEQUENCE OF CONSTRUCTION

1. INSTALL TRAFFIC CONTROL AND PROTECTION DETOUR 1
2. PERFORM REMOVAL ALONG WEST MAIN STREET FROM FAIRVIEW AVENUE TO STATION 1000+00.
3. CONSTRUCT UNDERGROUND UTILITY IMPROVEMENTS INCLUDING STORM SEWER & ELECTRICAL ITEMS. CONSTRUCT SIDEWALKS, MULTIPURPOSE TRAIL, BRICK PAVER BASE AREAS.
4. CONSTRUCT NEW CURB AND GUTTER ALONG WEST MAIN STREET. CONCURRENTLY CONSTRUCT NEW CURB AND GUTTER AND ISLAND AT WEST MAIN STREET/OAKLAND AVENUE INTERSECTION AS SHOWN ON STAGE I CONSTRUCTION SHEET 2 OF 3.
5. CLOSE OAKLAND AVENUE AT WEST MAIN STREET BY ADDING AND RELOCATING SIGNS AS SHOWN ON STAGE I CONSTRUCTION SHEET 3 OF 3.
6. BEGINNING AT OAKLAND AVENUE PREPARE THE PAVEMENT TO ACCEPT INTERLOCKING BRICK PAVERS. INSTALL INTERLOCKING BRICK PAVERS BEGINNING AT OAKLAND AVENUE AND WORK WEST.
7. ONCE BRICK PAVERS ARE INSTALLED WEST OF STATION 1000+00 REMOVE THE ADDITIONAL SIGNS INSTALLED PER STAGE I CONSTRUCTION SHEET 3 OF 3 AND RELOCATE TYPE III BARRICADES TO THE POSITION SHOWN ON STAGE I CONSTRUCTION SHEET 1 OF 1. OPEN OAKLAND AVENUE TO THRU TRAFFIC.
8. CONTINUE INSTALLATION OF INTERLOCKING BRICK PAVERS ALONG WEST ON MAIN STREET. WHEN PAVERS ARE INSTALLED WEST OF STATION 995+50 ADJUST SIGNAGE AS DIRECTED BY THE ENGINEER AND OPEN WEST MAIN STREET FROM STATION 995+50 TO STATION 1000+00 TO LOCAL TRAFFIC ONLY.
9. COMPLETE CONSTRUCTION OF INTERLOCKING BRICK PAVERS, PLACE SHORT TERM PAVEMENT MARKING AND OPEN WEST MAIN STREET TO THRU TRAFFIC. WEST MAIN STREET MUST BE OPENED TO THRU TRAFFIC ON OR BEFORE JULY 20, 2008.
10. COMPLETE CONSTRUCTION OF ANY REMAINING IMPROVEMENTS ALONG WEST MAIN STREET UTILIZING TRAFFIC CONTROL STANDARDS 701001, 701006, 701011, AND 701301.

SHEET NOTES

1. DETOUR SIGNING FOR STAGE I CONSTRUCTION SHALL BE FURNISHED, INSTALLED, AND MAINTAINED IN ACCORDANCE WITH THE DETAILS ON THIS PLAN AND THE TRAFFIC CONTROL PLAN. THIS WORK WILL BE MEASURED AND PAID FOR AT THE CONTRACT LUMP SUM PRICE FOR "TRAFFIC CONTROL AND PROTECTION DETOUR 1" WHICH PRICE SHALL INCLUDE REMOVAL OF THE SIGNS AND NO ADDITIONAL COMPENSATION WILL BE ALLOWED.
2. THE CITY OF DECATUR WILL NOT PROVIDE SIGNS.

LEGEND

