
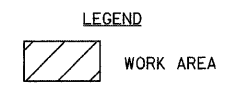


F.A. RTE.	SECTION	COUNTY	TOTAL SHEETS	SHEET NO.
	**	MACON	106	29

STA.	TO STA.
FED. ROAD DIST. NO.	ILLINOIS FED. AID PROJECT

** 05-00525-00SW

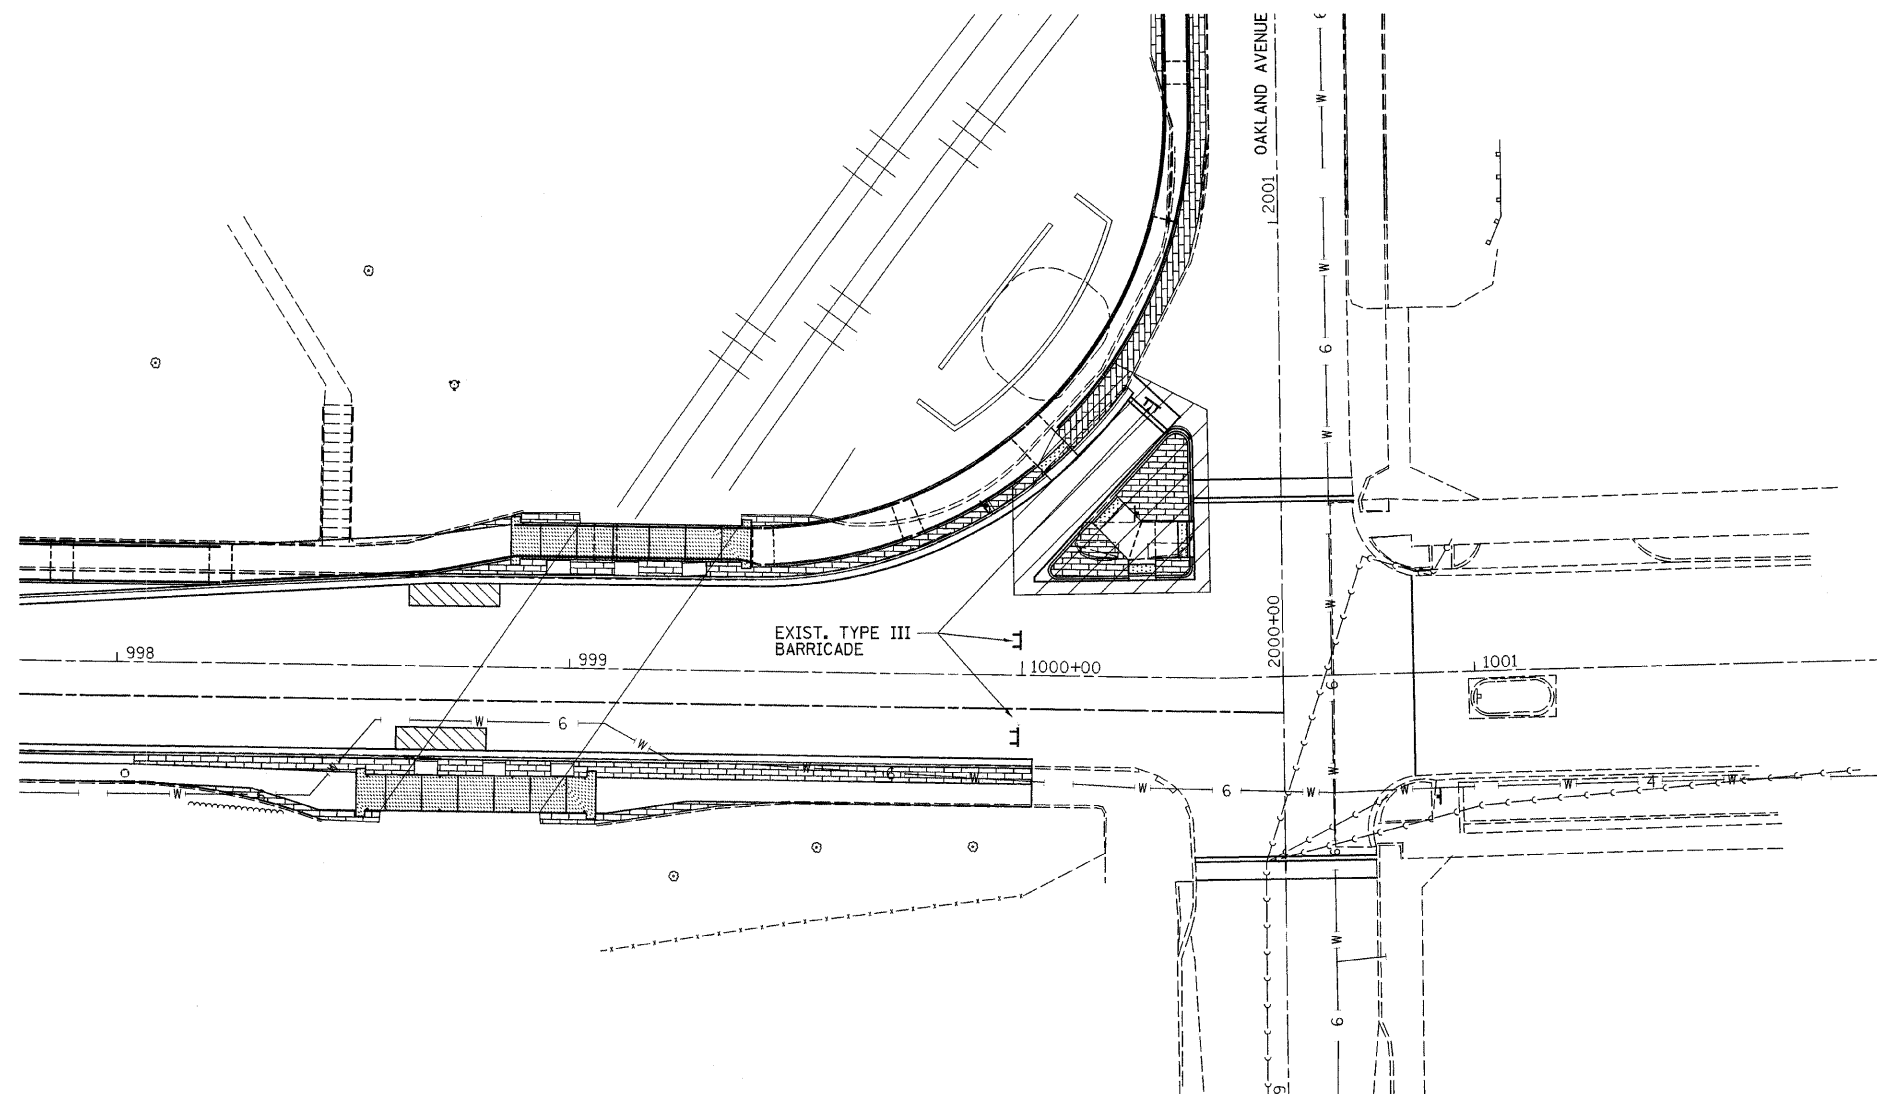

SHEET NOTES

1. CONSTRUCT CURB AND GUTTER AND ISLAND IMPROVEMENTS UTILIZING TRAFFIC CONTROL STANDARD 701701.
2. TRAFFIC CONTROL AND PROTECTION 701701 WILL NOT BE MEASURED FOR PAYMENT BUT SHALL BE INCLUDED IN THE CONTRACT UNIT PRICE FOR "TRAFFIC CONTROL AND PROTECTION DETOUR 1".