
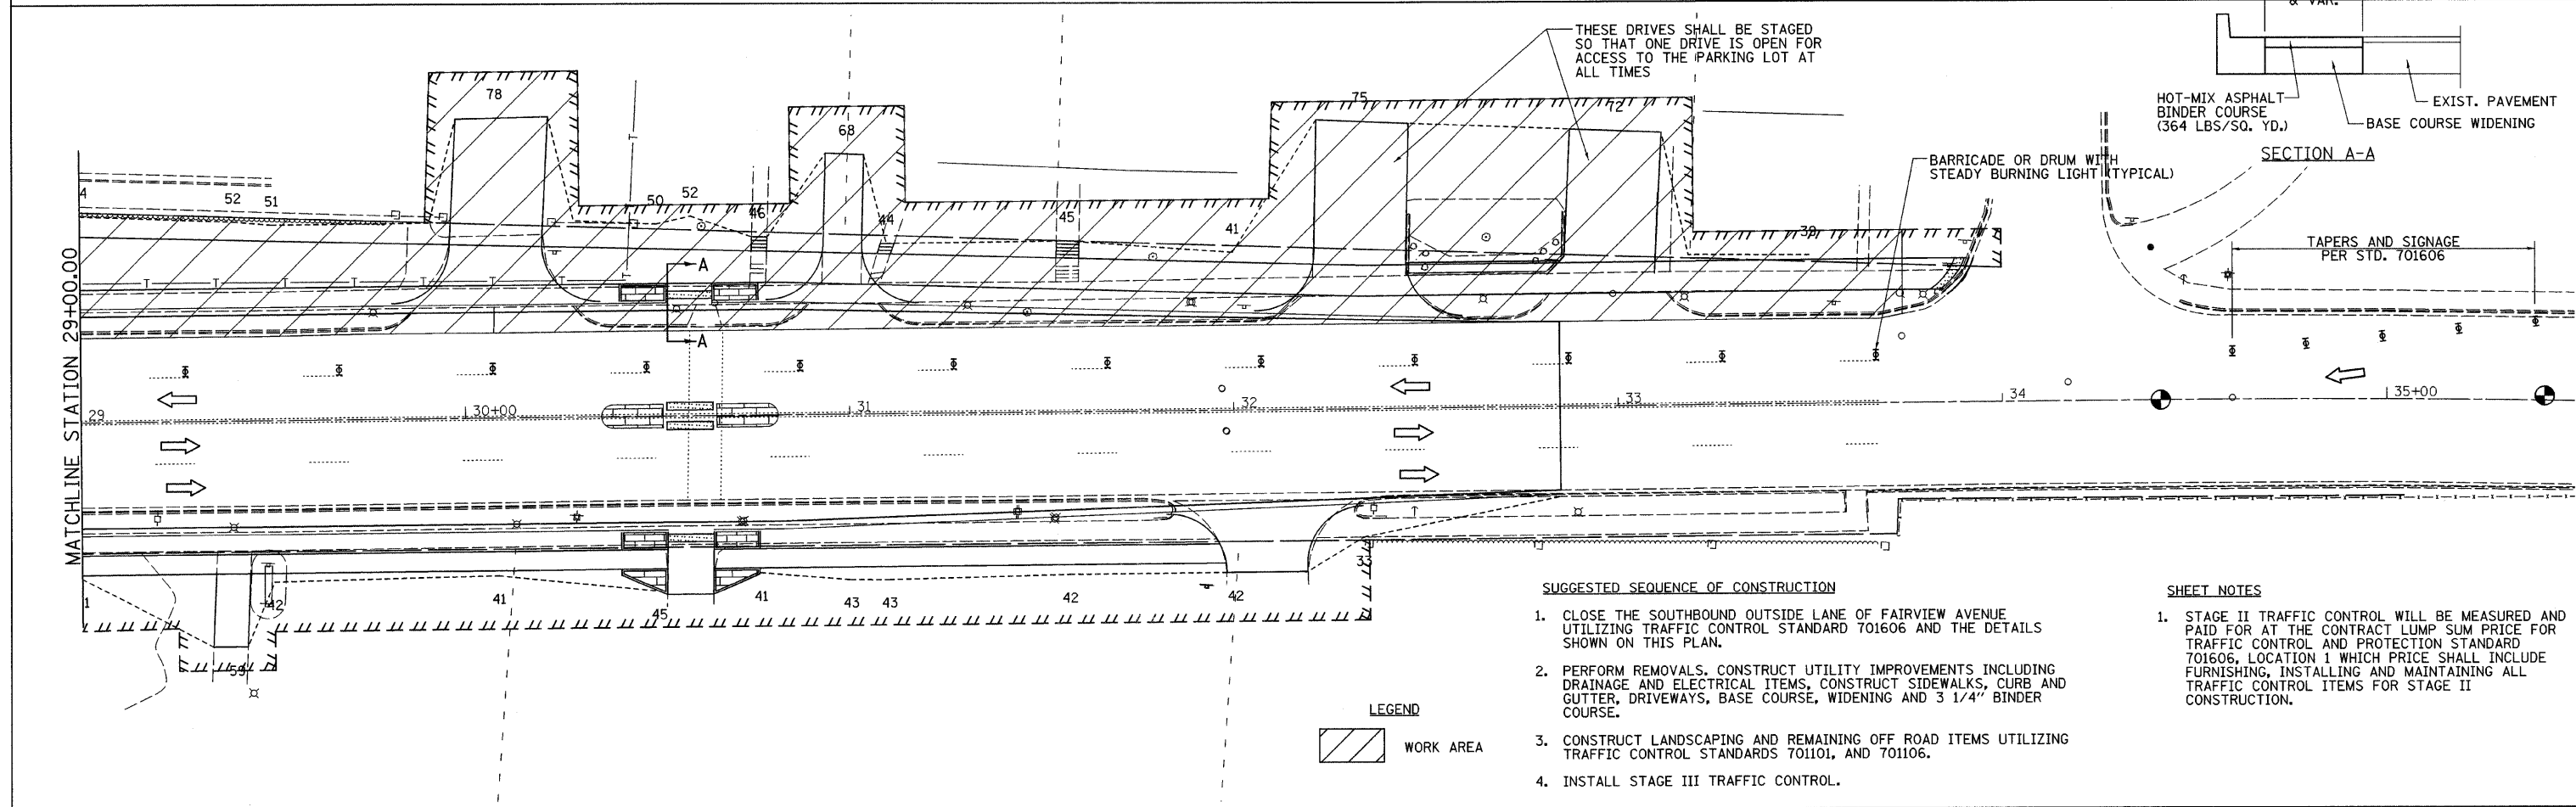


F.A. RTE.	SECTION	COUNTY	TOTAL SHEETS	SHEET NO.
..	..	MACON	106	31
STA.	TO STA.			
FED. ROAD DIST. NO.	ILLINOIS	FED. AID PROJECT		
.. 05-00525-00SW				

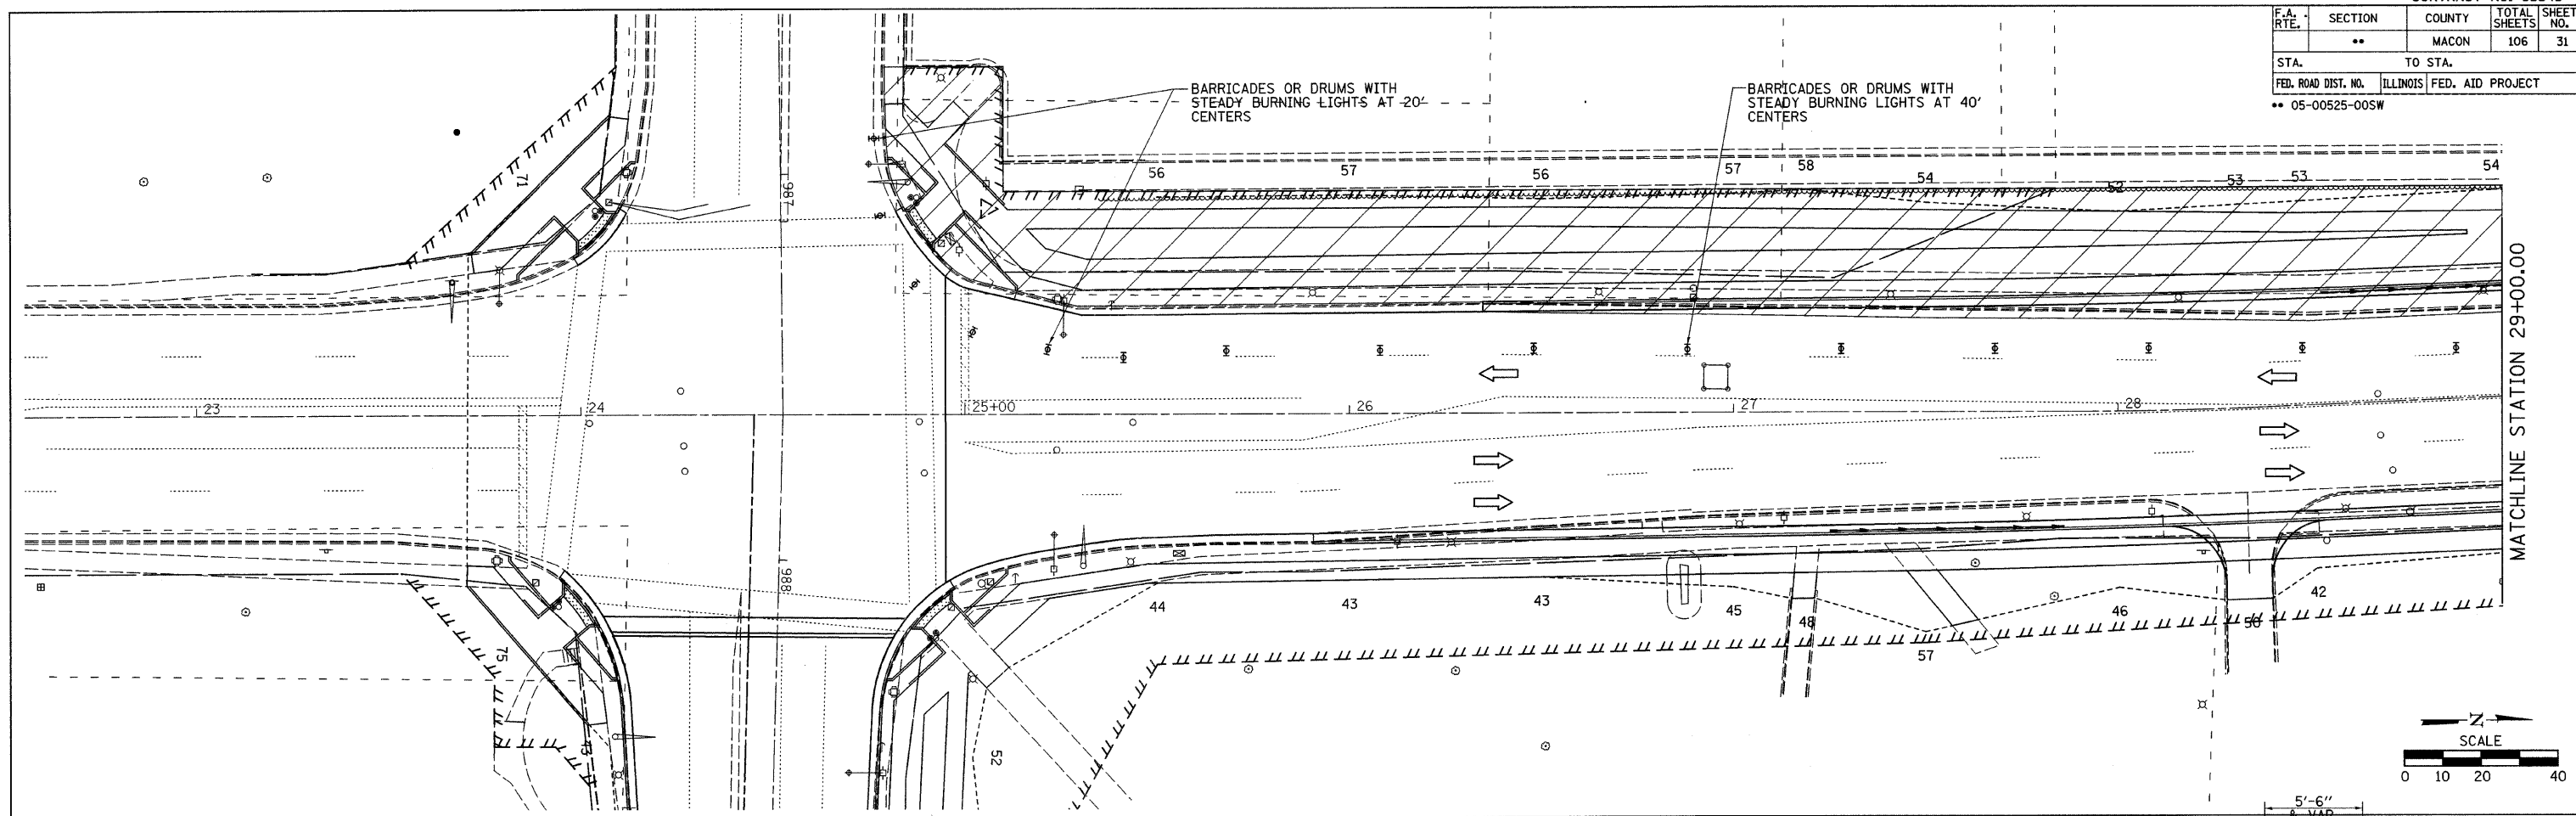

PLOT DATE = 2/26/2008
 FILE NAME = P:\05090505 Drawings\Stage 2 Construction.dgn
 USER = jacob / jacob
 PLOT DATE = 2/26/2008