
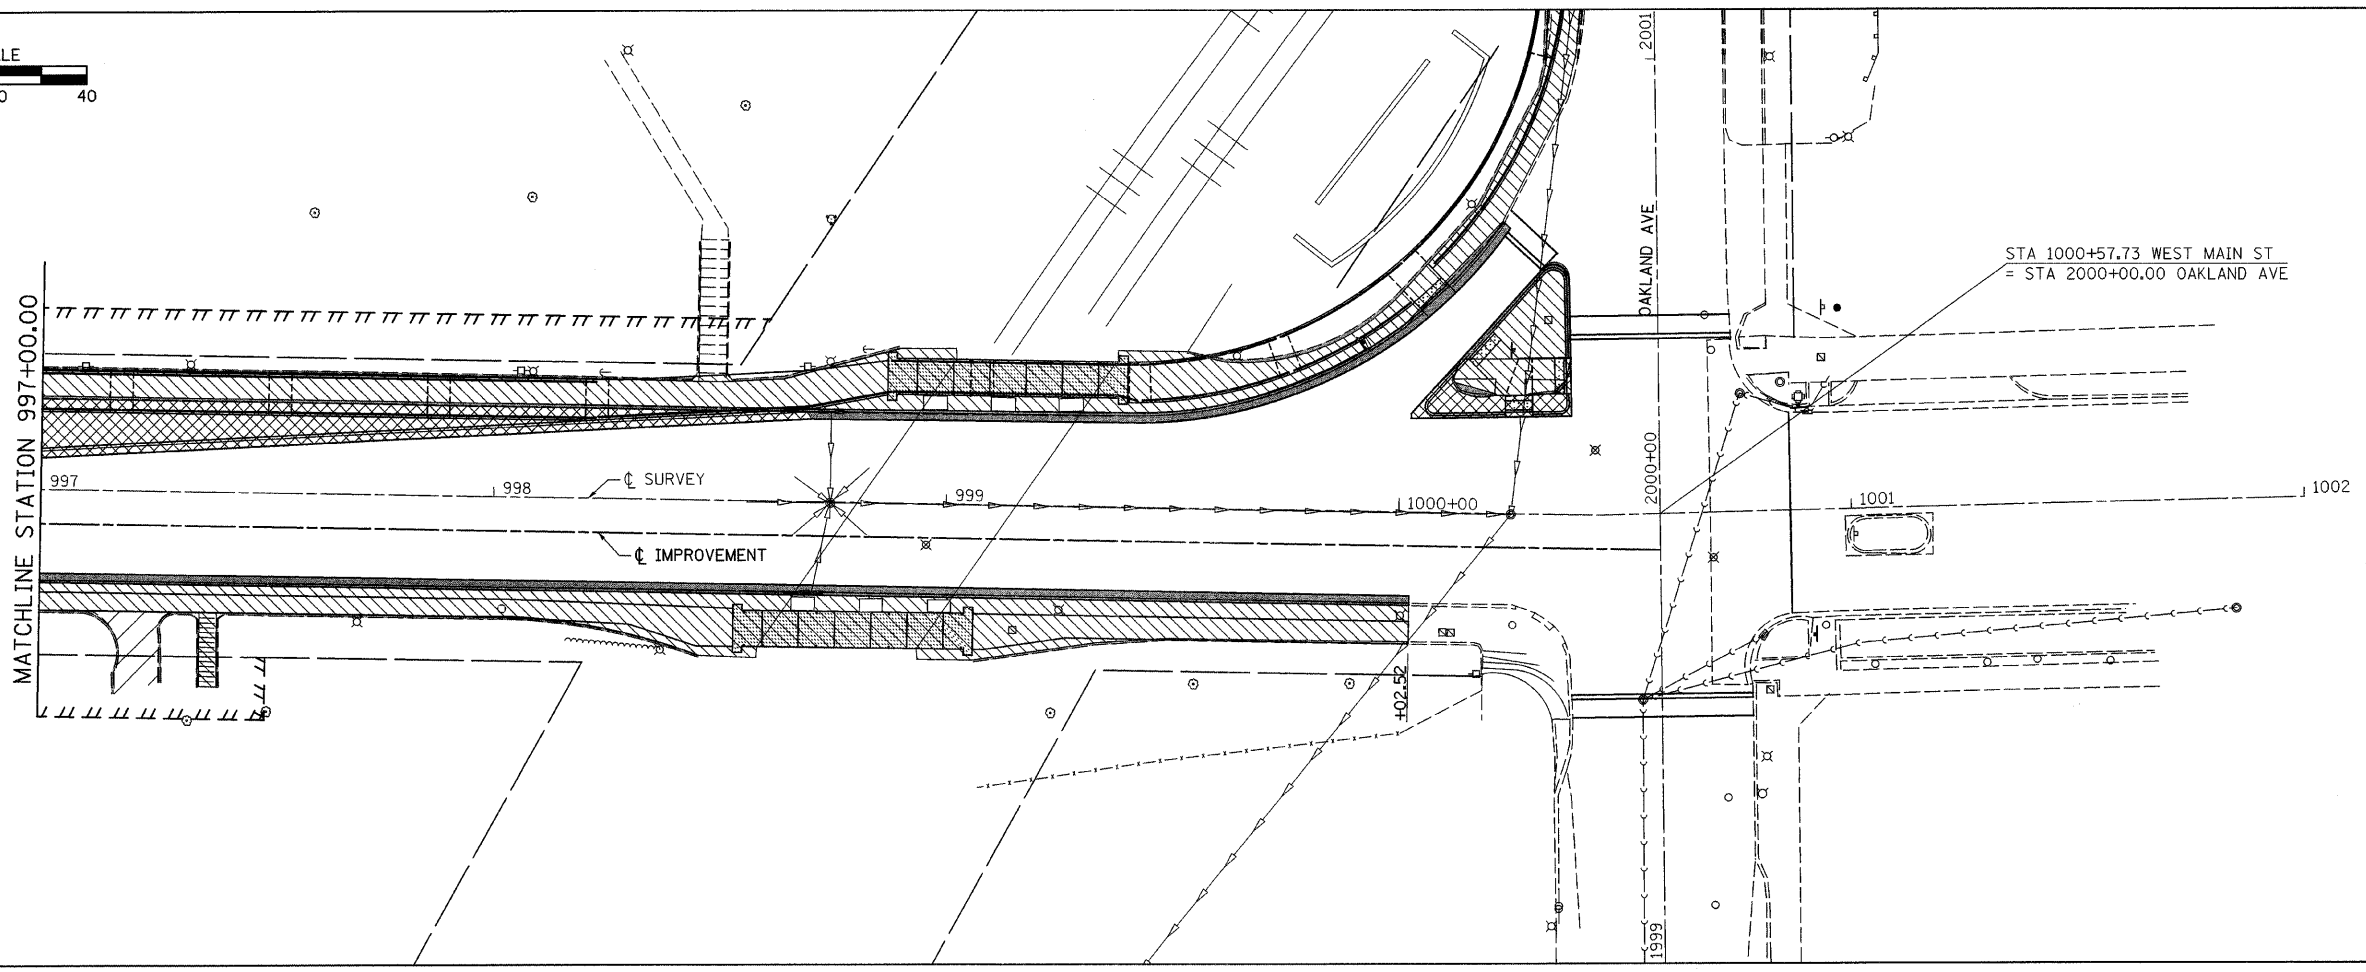


F.A. RTE.	SECTION	COUNTY	TOTAL SHEETS	SHEET NO.
**	**	MACON	106	36
STA.		TO STA.		
FED. ROAD DIST. NO.		ILLINOIS	FED. AID PROJECT	
** 05-00525-00SW				

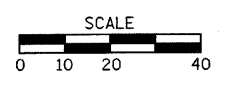

LEGEND

- PAVEMENT REMOVAL
- CURB & COMBINATION CURB & GUTTER REMOVAL
- DRIVEWAY PAVEMENT REMOVAL
- SIDEWALK REMOVAL
- TREE REMOVAL

PLOT DATE = 2/26/2008
 FILE NAME = F:\050525\Drawings\MiscPlans\main_removal.dgn
 USER NAME = fcook