
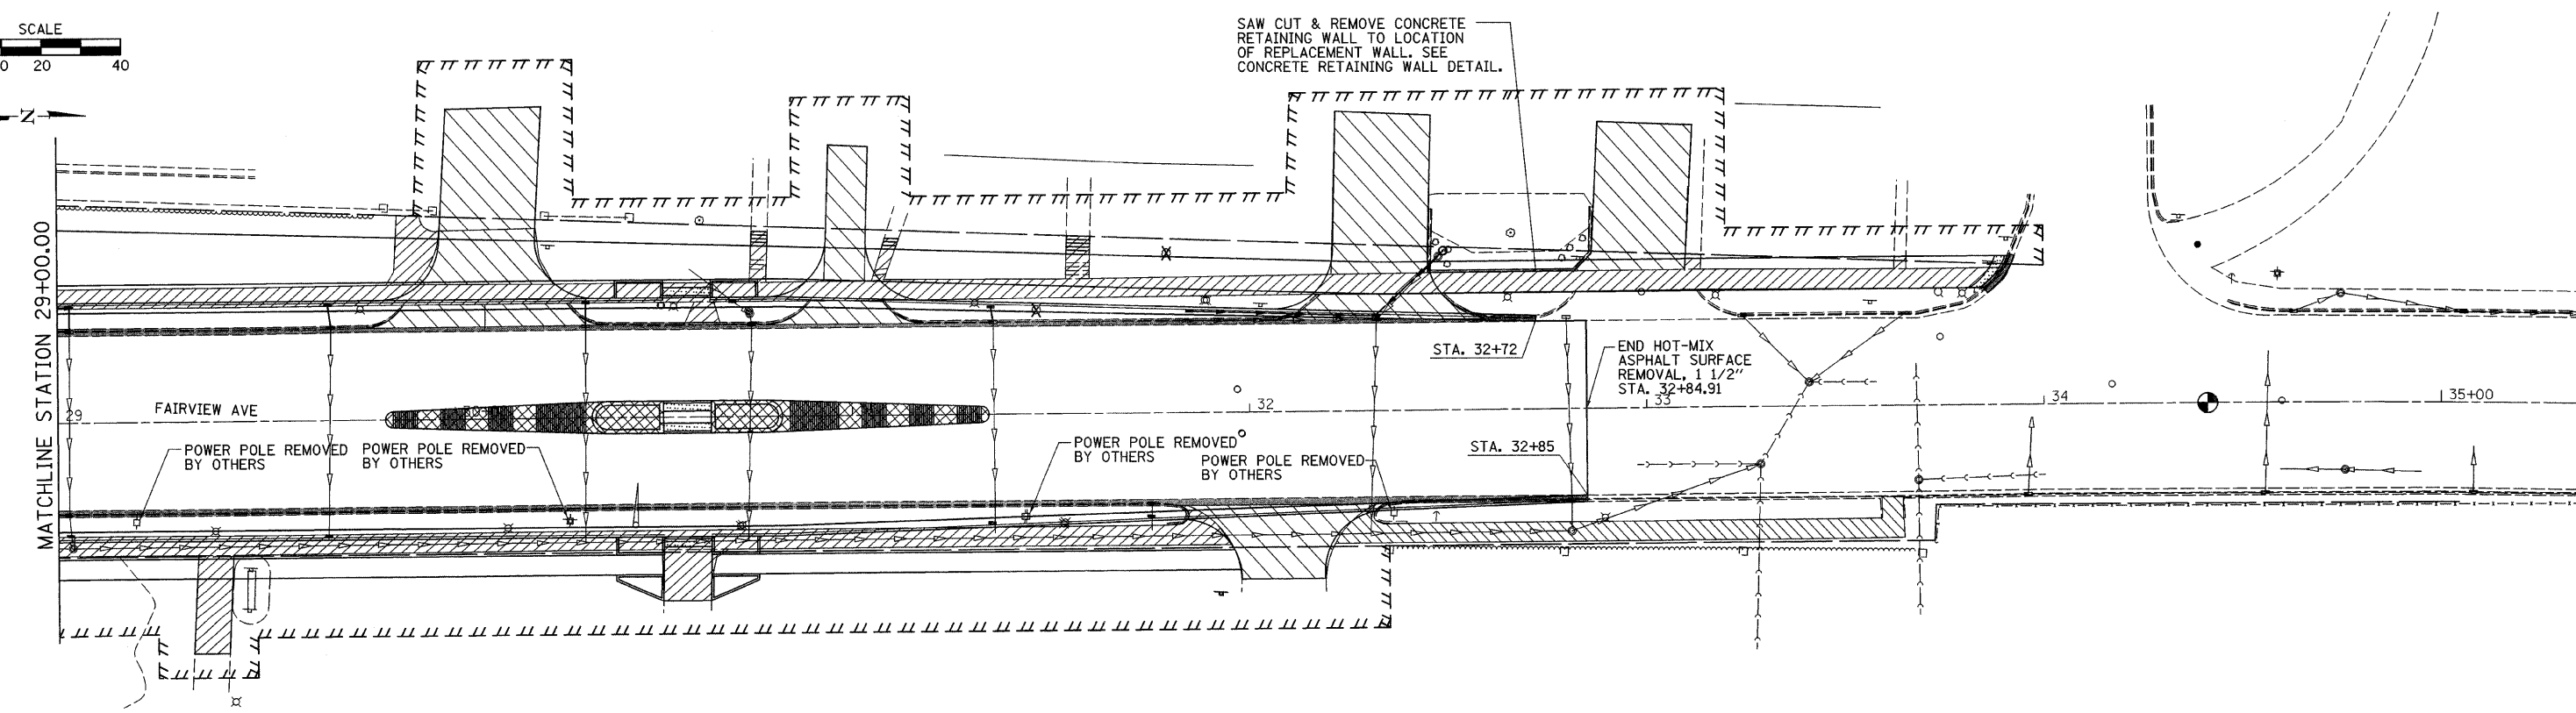
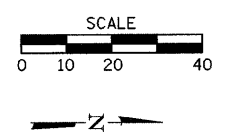
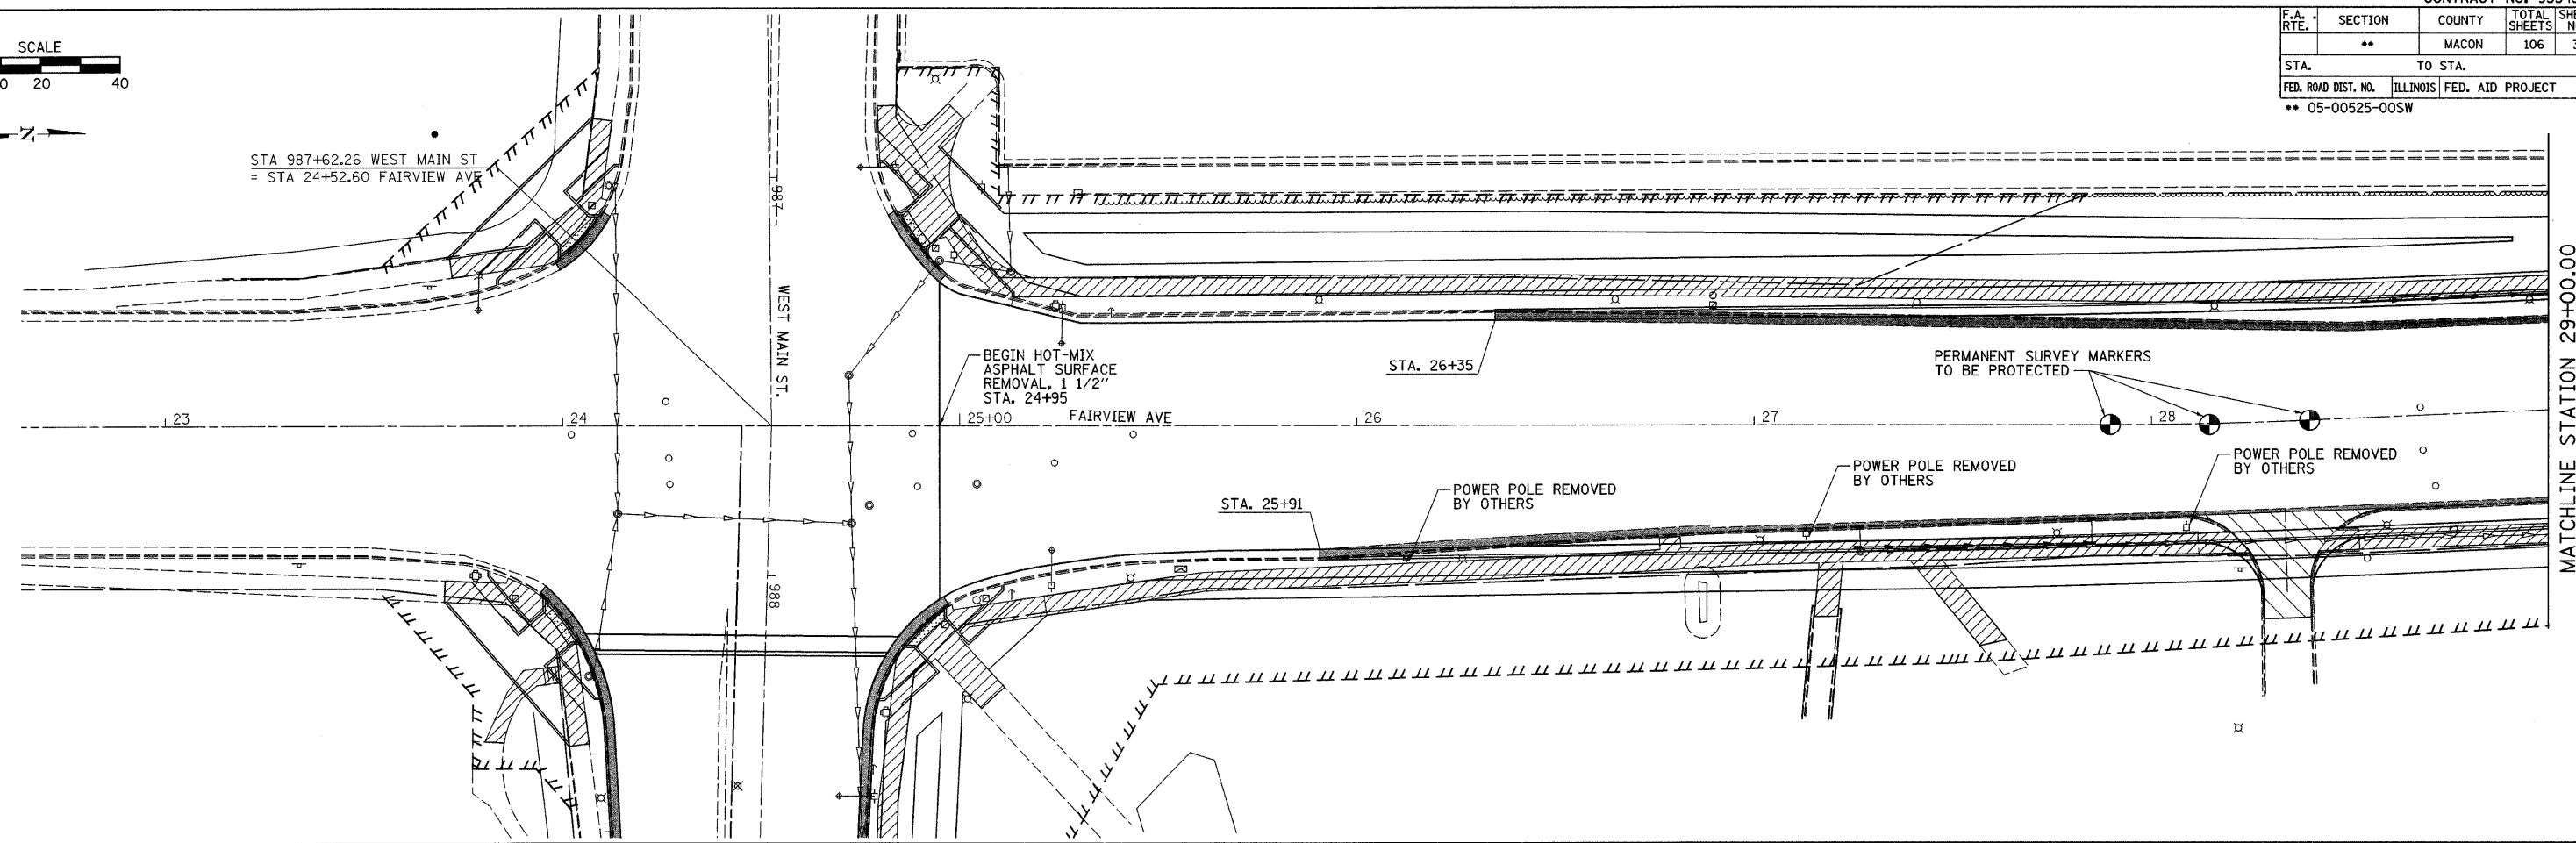


F.A. RTE.	SECTION	COUNTY	TOTAL SHEETS	SHEET NO.
**	**	MACON	106	37
STA. TO STA.				
FED. ROAD DIST. NO. ILLINOIS FED. AID PROJECT				
** 05-00525-00SW				

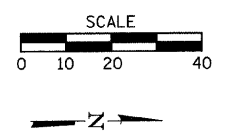

LEGEND

- PAVEMENT REMOVAL
- CURB & COMBINATION CURB & GUTTER REMOVAL
- DRIVEWAY PAVEMENT REMOVAL
- SIDEWALK REMOVAL
- TREE REMOVAL

PLOT DATE = 2/25/2008
 FILE NAME = P:\09090905\Drawings\MiscPlans\Fairview removal.dwg
 PLOT SCALE = 28.0000' / 1" IN.
 USER NAME = Pcook