
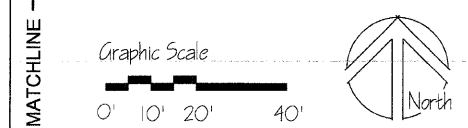
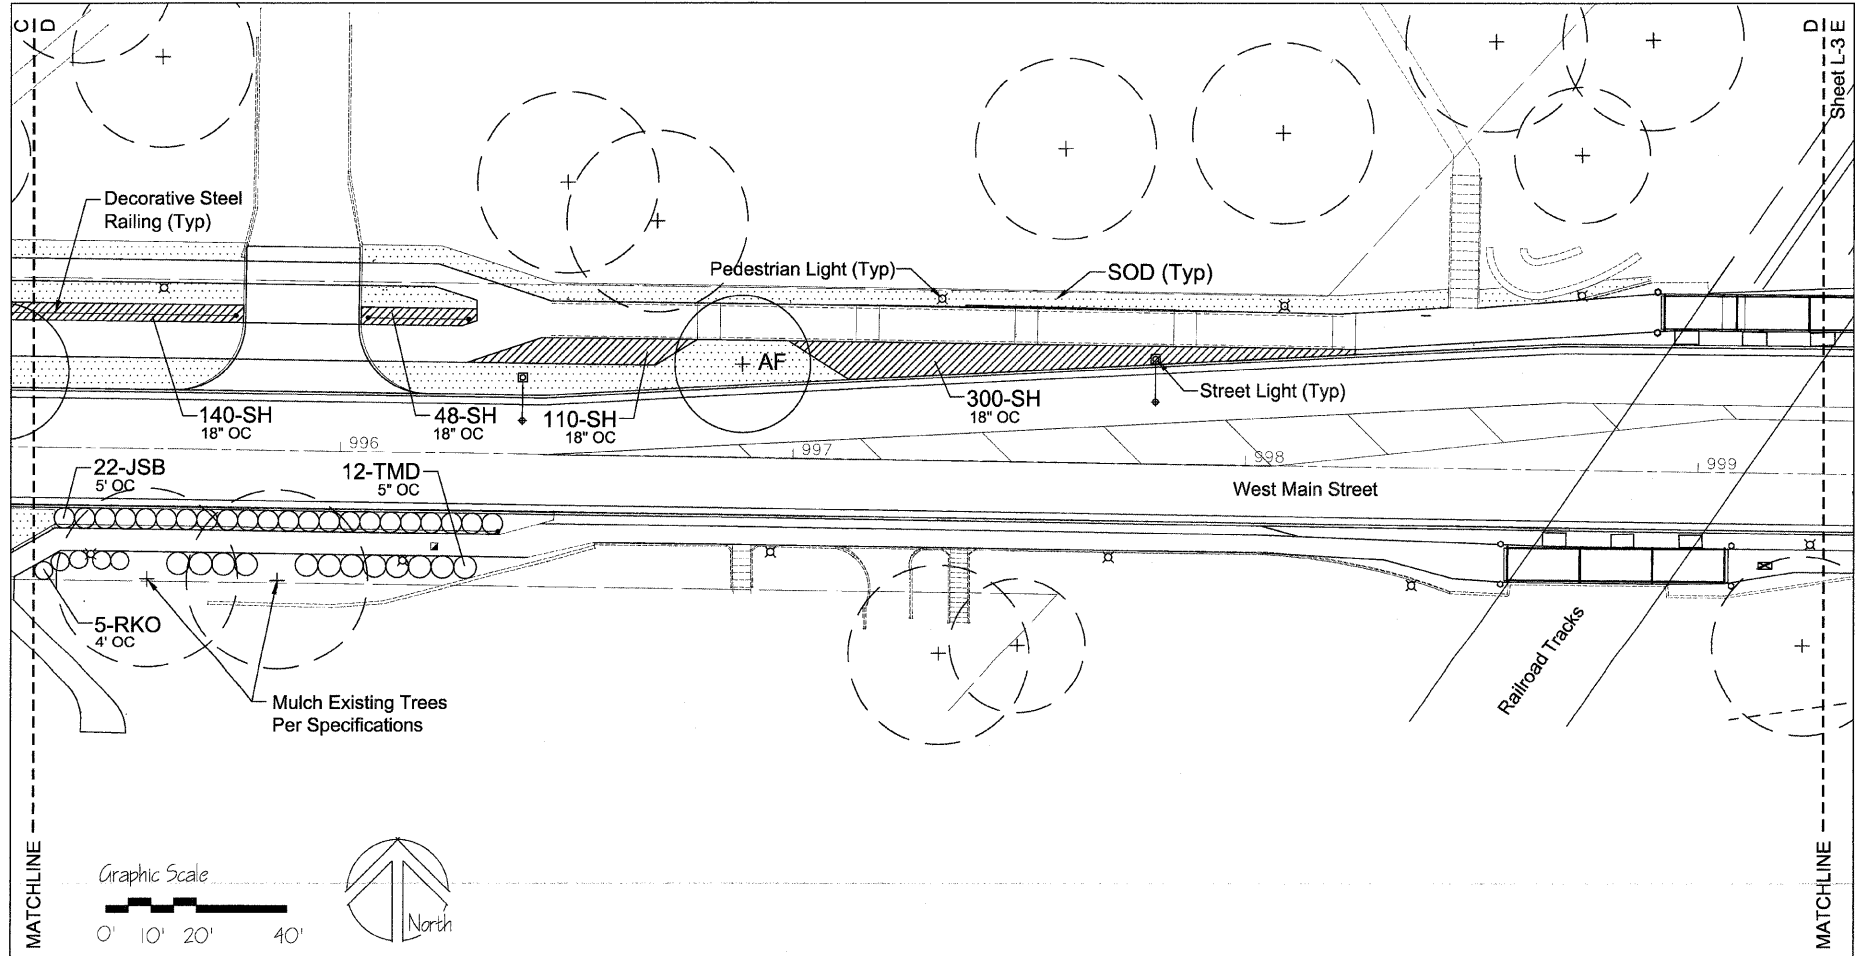
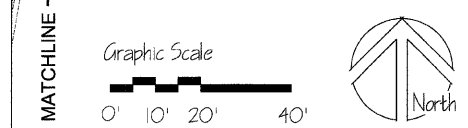


F.A. RTE.	SECTION	COUNTY	TOTAL SHEETS	SHEET NO.
05-00525-00 SW		MACON	106	42
STA.		TO STA.		
FED. ROAD DIST. NO.		ILLINOIS FED. AID PROJECT		

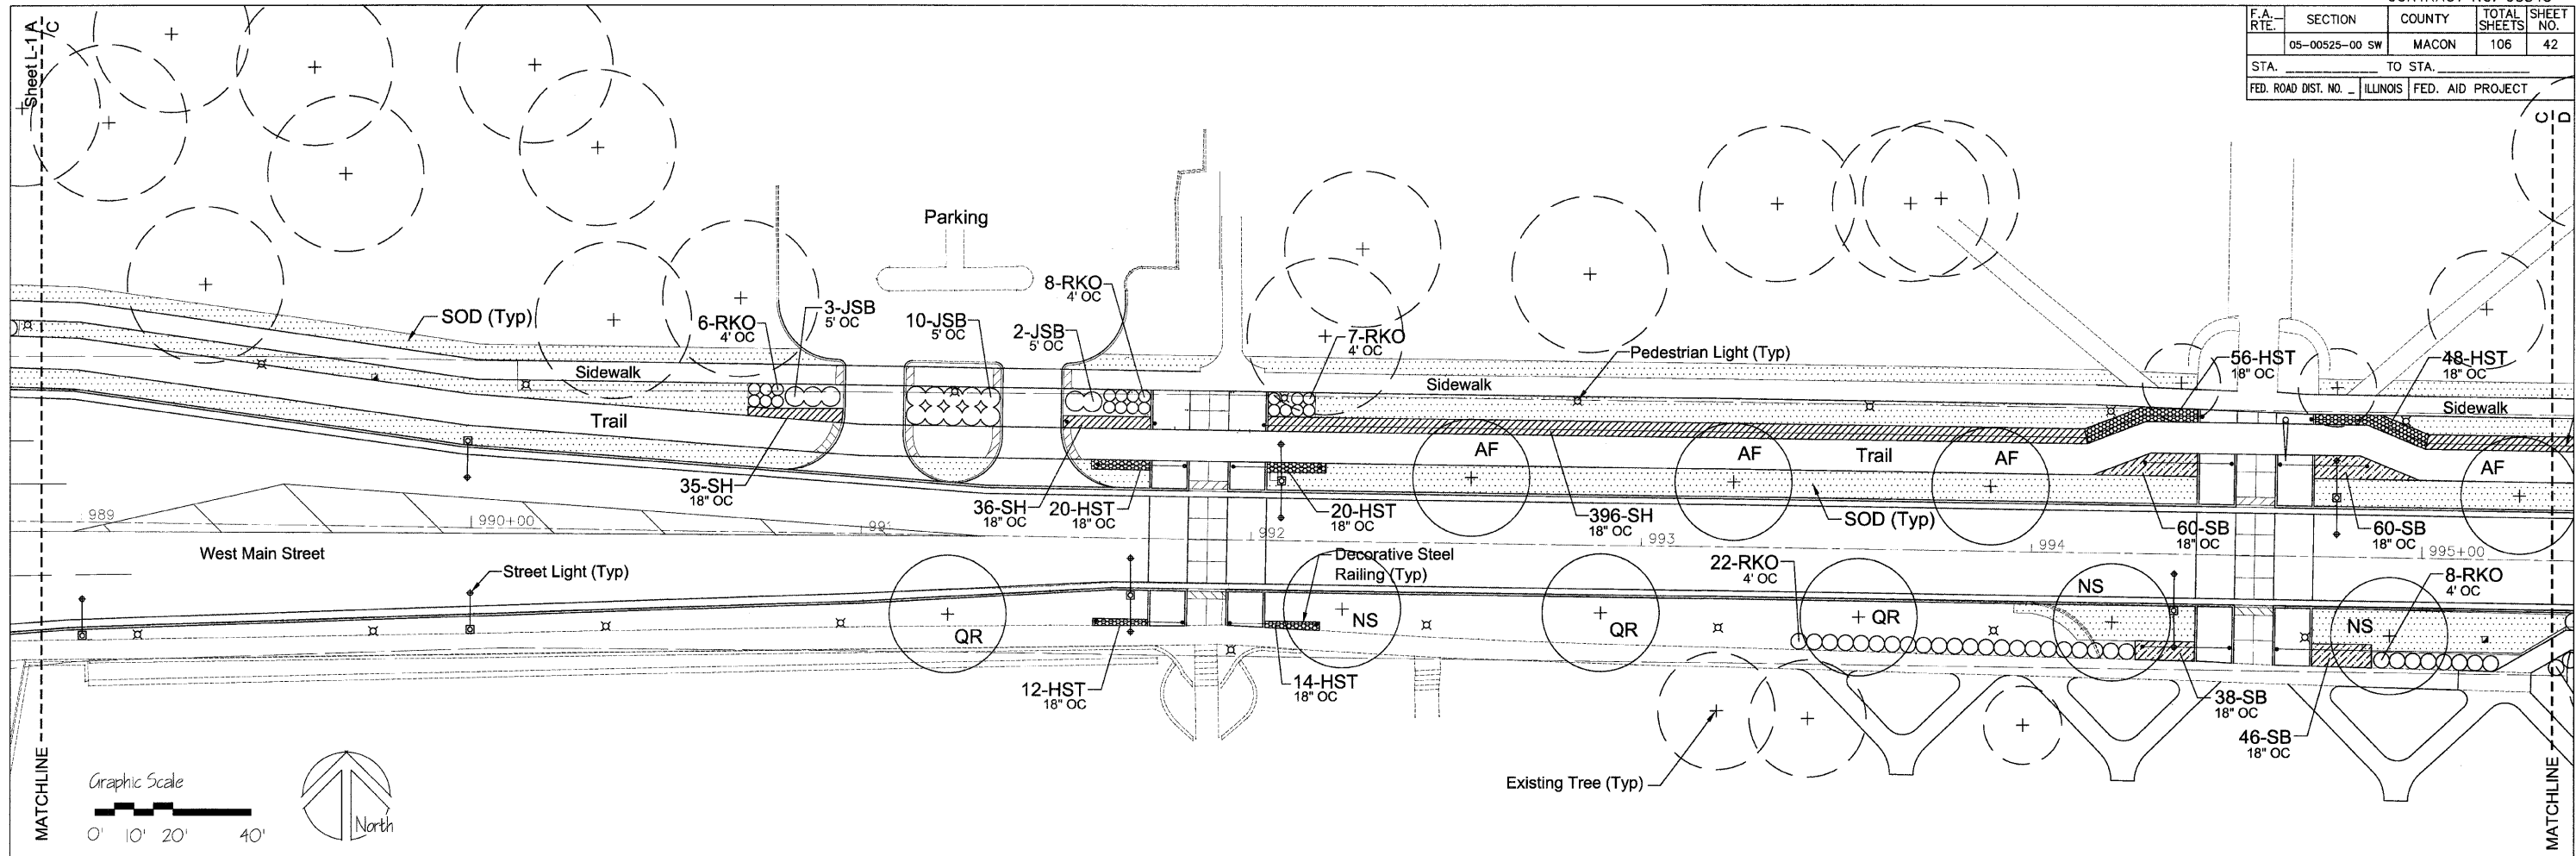

LEGEND

- (+) Proposed Tree
- (- - -) Existing Tree
- (x) Existing Tree (To Be Removed)
- (o) Proposed Shrubs
- (Stippled) Stella D'oro Daylily
- (Diagonal lines) Creeping Lilyturf
- (Cross-hatch) Prairie Dropseed
- (Vertical lines) Autumn Joy Sedum/Black-eyed Susan Mix
- (Grid) Annual Flower Mix
- (Dotted) Sod

Note: Removal items shown on this plan are for reference only. See removal plans and schedules.

REV. NO.	DESCRIPTION	BY	DATE	APPROVED
PLANTING PLAN - WEST MAIN STREET				
DESIGN KLM	WEST MAIN STREET PH 2 IMPROVEMENTS CITY OF DECATUR	SCALE		1"=20'
DATE 12/07		PROJECT NO.		
DRAWN MRG		DATE		1/11/08
DATE 12/07		APPROVED		
CHECKED KLM	DATE 12/07		Massie Massie & Associates LAND PLANNING AND LANDSCAPE ARCHITECTURE 421 West Main Street, Decatur, IL 62522 217/424-0792 www.Massie-Massie-Associates.com	
DATE 12/07	APPR.			
DATE	DATE			
				L-2