




**A - TYPICAL INTERSECTION DECORATIVE STEEL RAILING PLAN**  
NOT TO SCALE

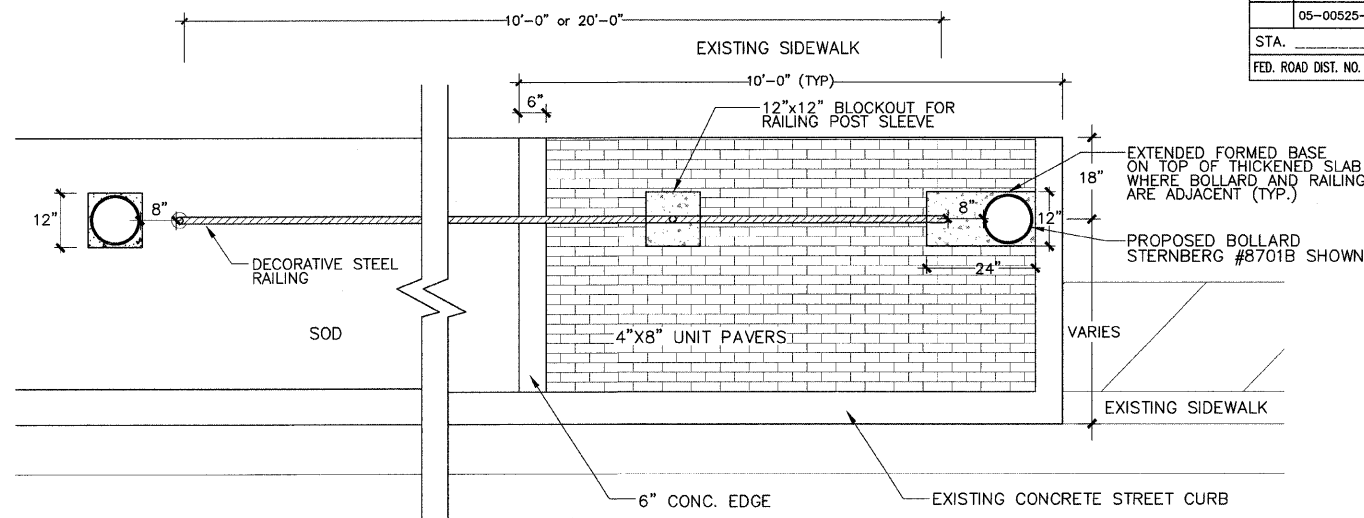


**D - TYPICAL CROSSWALK DECORATIVE STEEL RAILING PLAN**  
NOT TO SCALE

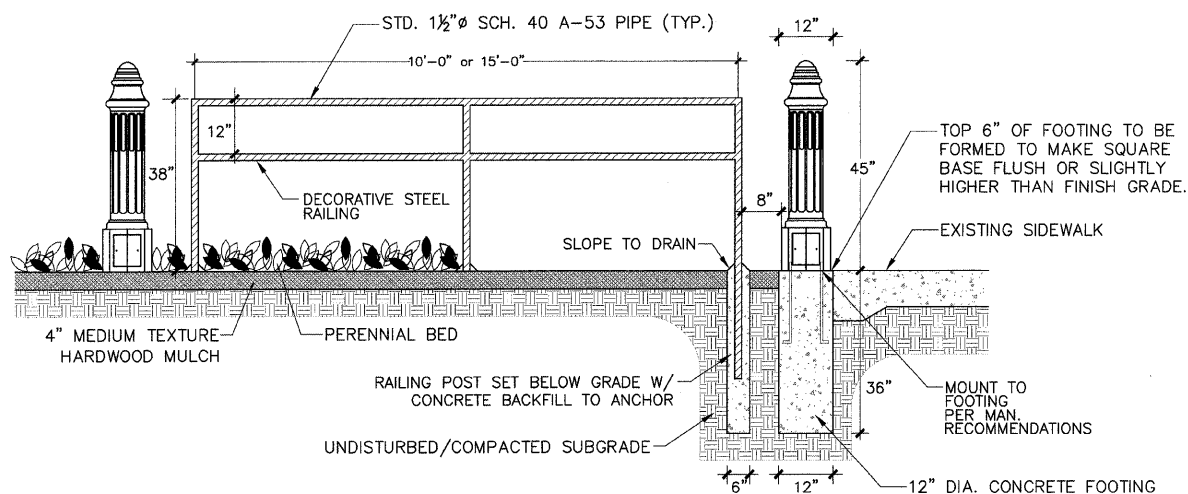


**B - TYPICAL INTERSECTION DECORATIVE STEEL RAILING CROSS SECTION**  
NOT TO SCALE

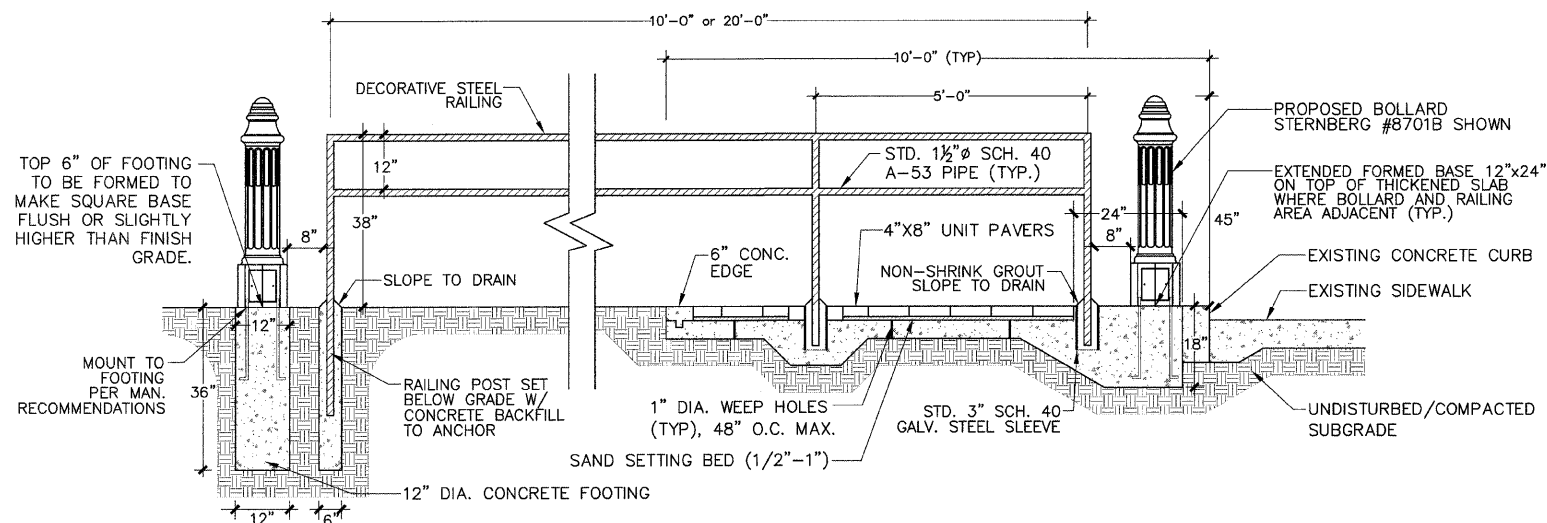

**E - TYPICAL CROSSWALK DECORATIVE STEEL RAILING CROSS SECTION**  
NOT TO SCALE

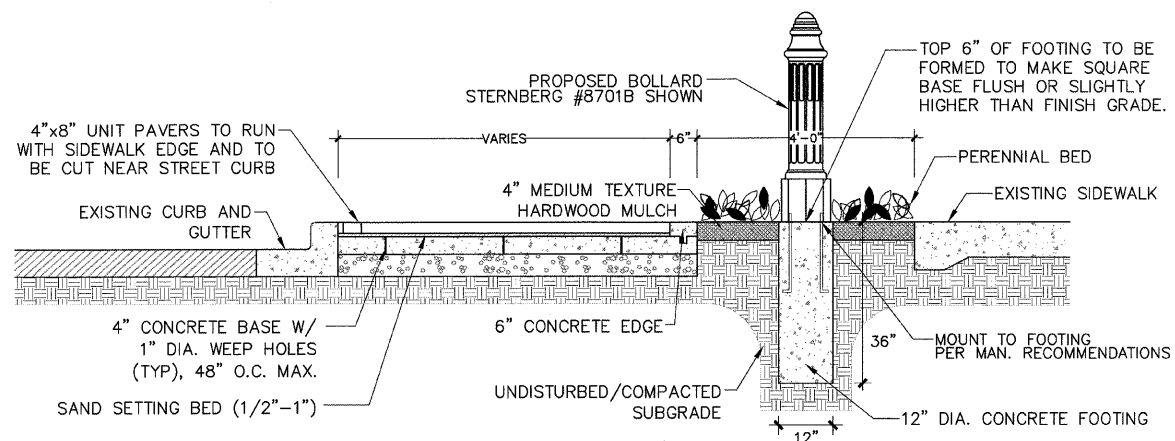

**C - TYPICAL INTERSECTION DECORATIVE STEEL RAILING CROSS SECTION**  
NOT TO SCALE

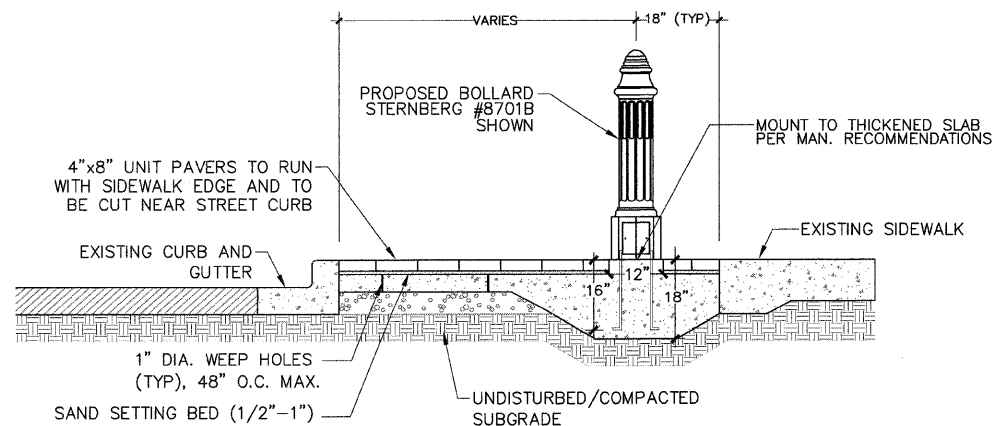

**F - TYPICAL CROSSWALK DECORATIVE STEEL RAILING CROSS SECTION**  
NOT TO SCALE

Note: See "Ramp Railing Details" Plan Sheet for Fabrication Notes and Details

**Bollard Alternates**

- Sternberg Lighting - Geneva Unit Bollard (Shown)
- Spring City Electrical - Radnor Bollard
- Heritage Castings & Ironworks - B621 Series Bollard

REV. NO.	DESCRIPTION	BY	DATE	APPROVED
<b>DECORATIVE PIPE RAILING AND BOLLARD DETAILS</b>				
DESIGN DATE 12/07	WEST MAIN STREET PH 2 IMPROVEMENTS CITY OF DECATUR	SCALE		
DRAWN DATE 12/07		PROJECT NO.		
CHECKED DATE 12/07		DATE		
APPROVED DATE	1/11/08			L-7
CLIENT APPR. DATE	Massie Massie & Associates			
	LAND PLANNING AND LANDSCAPE ARCHITECTURE 421 West Main Street, Decatur, IL 62522 217/424-0792 www.Massie-Massie-Associates.com			