



F.A. RTE.	SECTION	COUNTY	TOTAL SHEETS	SHEET NO.
	**	MACON	106	55
STA.	TO STA.			
FED. ROAD DIST. NO.	ILLINOIS	FED. AID PROJECT		
** 05-00525-00SW				

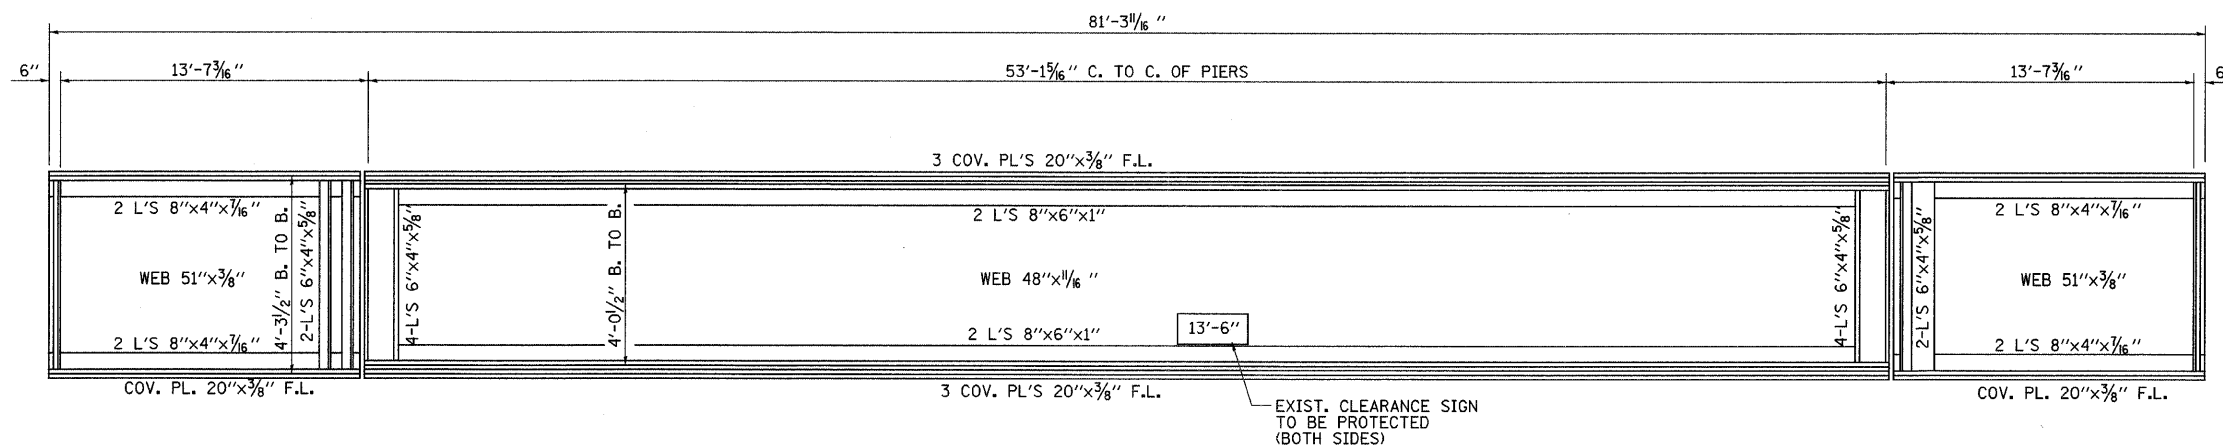

OUTSIDE GIRDER ELEVATION
 NORFOLK SOUTHERN RAILWAY STRUCTURE OVER OAKLAND AVENUE
 NORTH AND SOUTH GIRDER SIMILAR

SHEET NOTES

- CLEANING AND PAINTING EXISTING STRUCTURES CONSIST OF CLEANING AND PAINTING THE WEST FACE OF WEST GIRDER AND THE EAST FACE OF THE EAST GIRDER ALONG WEST MAIN ST., THE NORTH FACE OF THE NORTH GIRDER AND THE SOUTH FACE OF THE SOUTH GIRDER ALONG OAKLAND AVE.
- STRUCTURAL MEMBERS SHOWN WERE TAKEN FROM EXISTING PLANS AND ARE SHOWN FOR REFERENCE ONLY.
- CONTRACTOR TO FIELD VERIFY OVERALL DIMENSIONS.
- CLEANING AND PAINTING SHALL BE AS OUTLINED IN PARAGRAPH 1.3 OF EXHIBIT "C" IN THE SPECIAL PROVISIONS. CLEANING SHALL BE BY HAND TOOL METHODS AS OUTLINED IN SSPC-SP-2. FINISH COAT COLOR SHALL BE GLOSS BLACK.

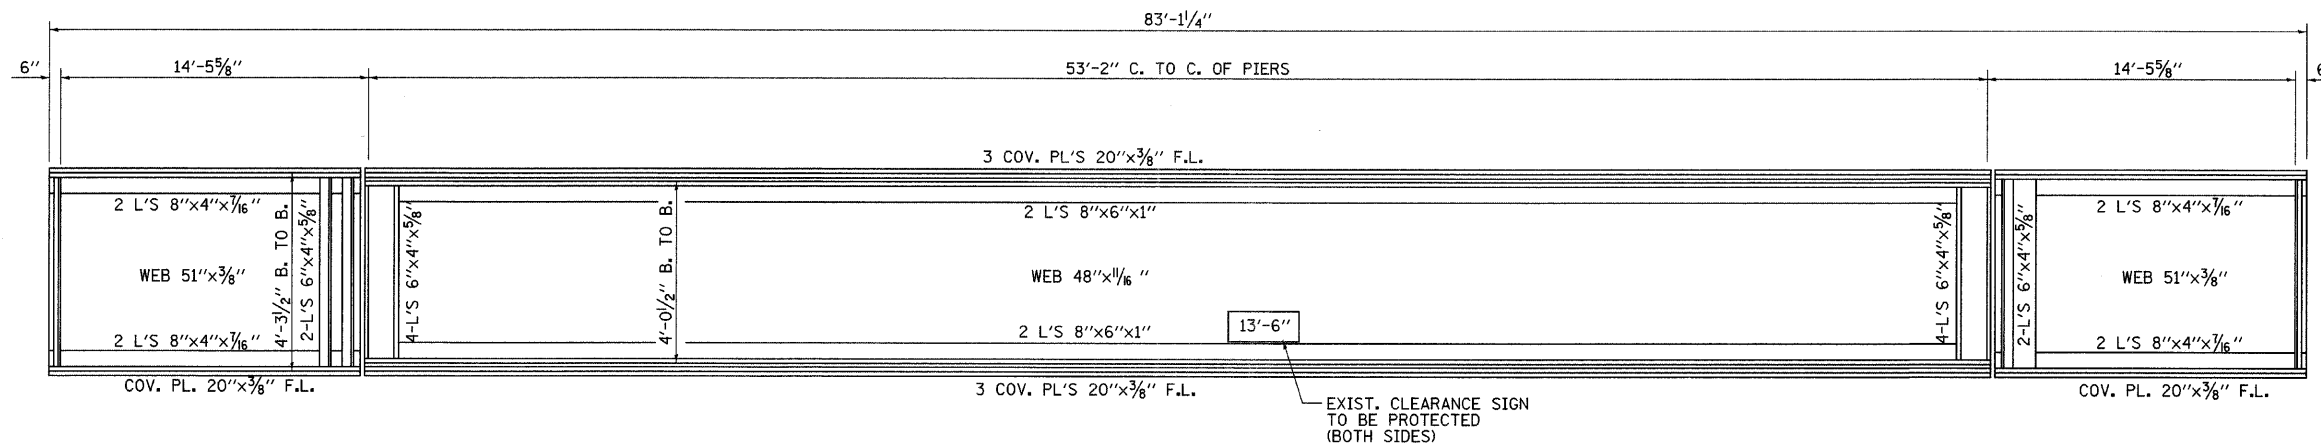

OUTSIDE GIRDER ELEVATION
 NORFOLK SOUTHERN RAILWAY STRUCTURE OVER WEST MAIN STREET
 EAST AND WEST GIRDER SIMILAR

REV. NO.	DESCRIPTION	BY	DATE	APPROVED
BRIDGE PAINTING DETAILS				
DESIGN BWC	WEST MAIN STREET IMPROVEMENTS CITY OF DECATUR	SCALE		
DATE		BWC PROJECT NO. 009-0605		
DRAWN MLO		DATE		
DATE 1/08		1/08		
CHECKED		DATE		
DATE		APPROVED		
DATE		DATE		
CLIENT APPR. DATE		SHEET 1 OF 1		

BWC BLANK, WESSELINK, COOK & ASSOCIATES, INC.
 ARCHITECTS ENGINEERS
 2623 EAST PERSHING ROAD DECATUR, IL 62524
 (217) 428-0975 FAX (217) 428-8934