
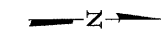


F.A. RTE.	SECTION	COUNTY	TOTAL SHEETS	SHEET NO.
**	**	MACON	106	58




\*\* 05-00525-00SW

STA.	TO STA.
FED. ROAD DIST. NO.	ILLINOIS FED. AID PROJECT

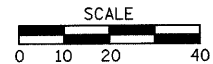


STA 987+62.26 WEST MAIN ST  
 = STA 24+52.60 FAIRVIEW AVE

LOCATE EXISTING CONDUIT. CONNECT NEW 1/4" CONDUIT TO EXISTING CONDUIT WITH COUPLING AND/OR ELBOW. PULL NEW WIRE. COST OF CONNECTION INCLUDED IN COST OF CONDUIT TRENCHED.

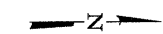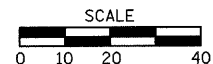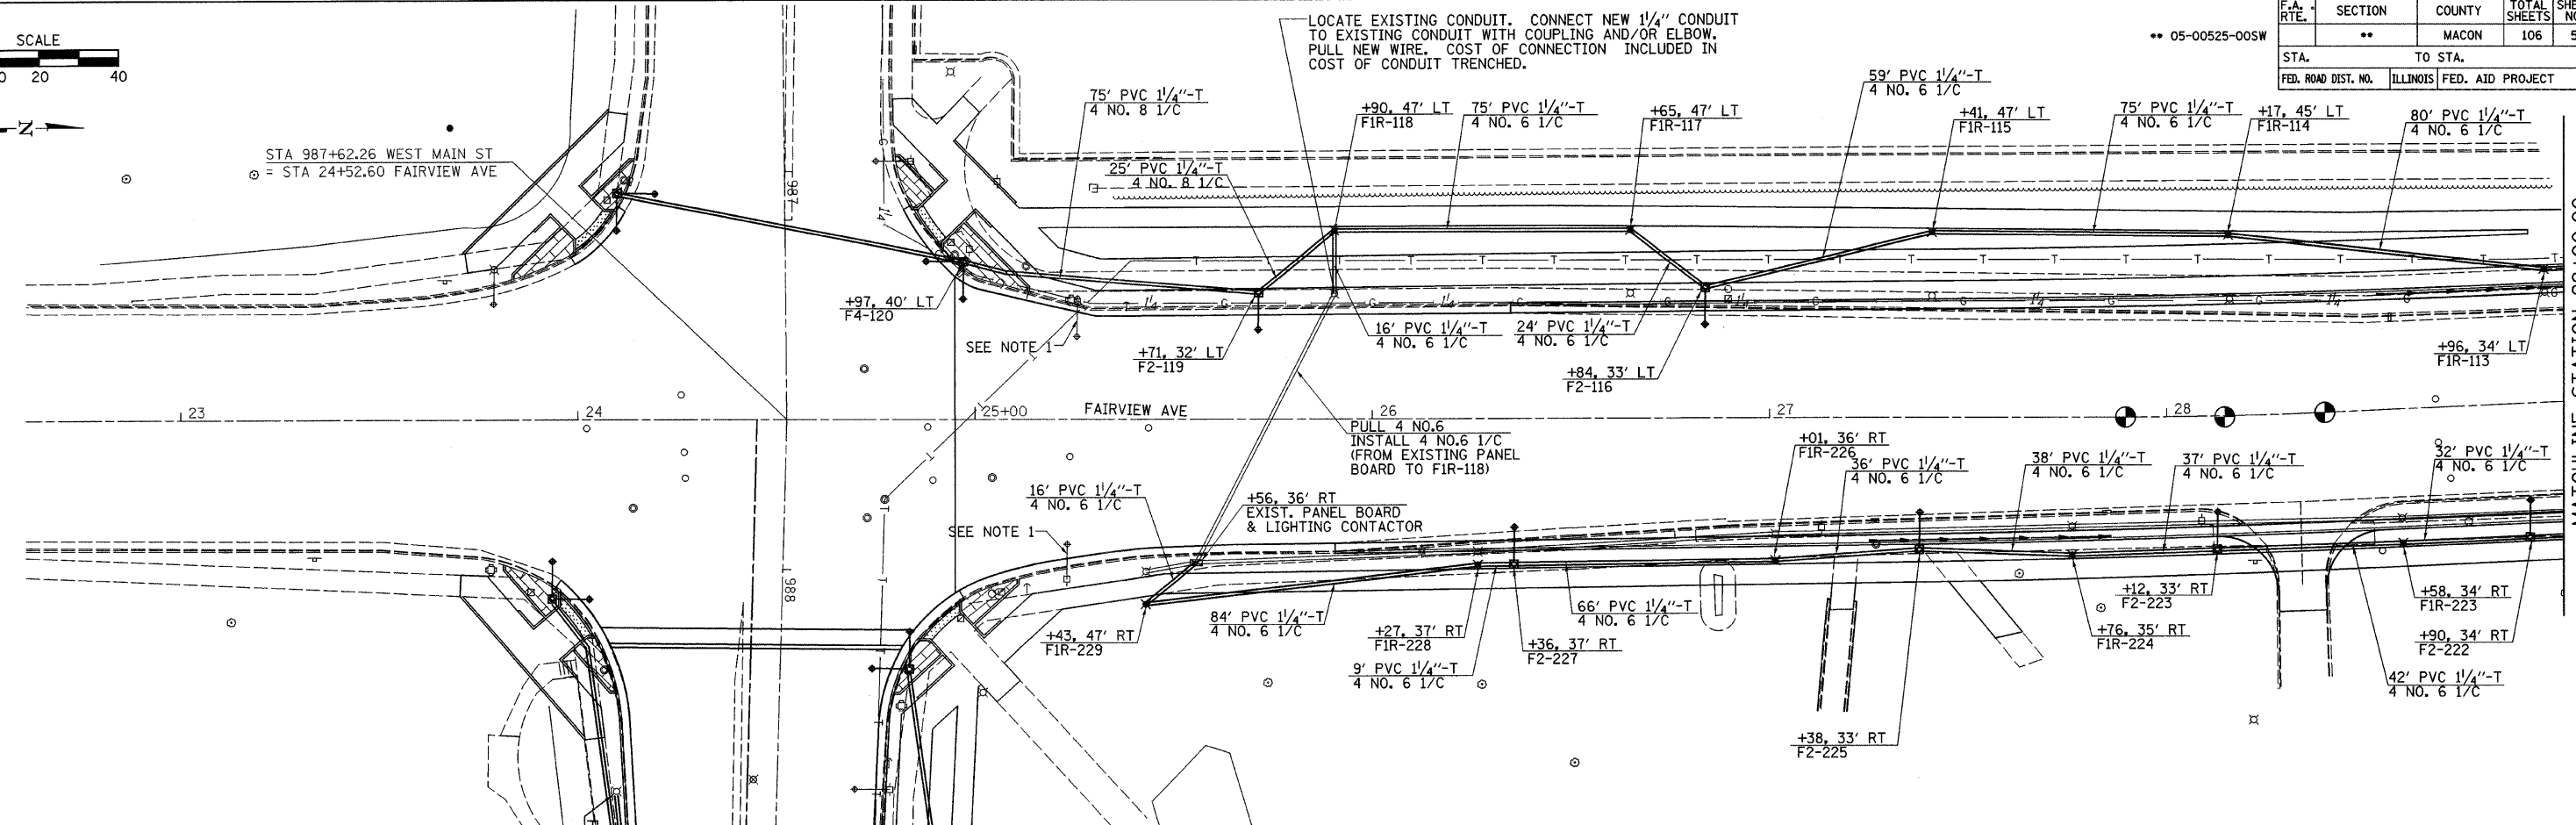

LOCATE EXISTING CONDUIT. CONNECT NEW 1/4" CONDUIT TO EXISTING CONDUIT WITH COUPLING AND/OR ELBOW. PULL NEW WIRE. COST OF CONNECTION INCLUDED IN COST OF CONDUIT TRENCHED.

REMOVE ELECTRIC CABLE FROM CONDUIT  
 LT STA. 32+05 TO LT STA. 32+65 = 280 LF  
 RT STA. 25+55 TO LT STA. 25+90 = 340 LF  
 RT STA. 25+43 TO RT STA. 28+58 = 1260 LF  
 RT STA. 31+53 TO RT STA. 32+90 = 450 LF  
 2330 LF

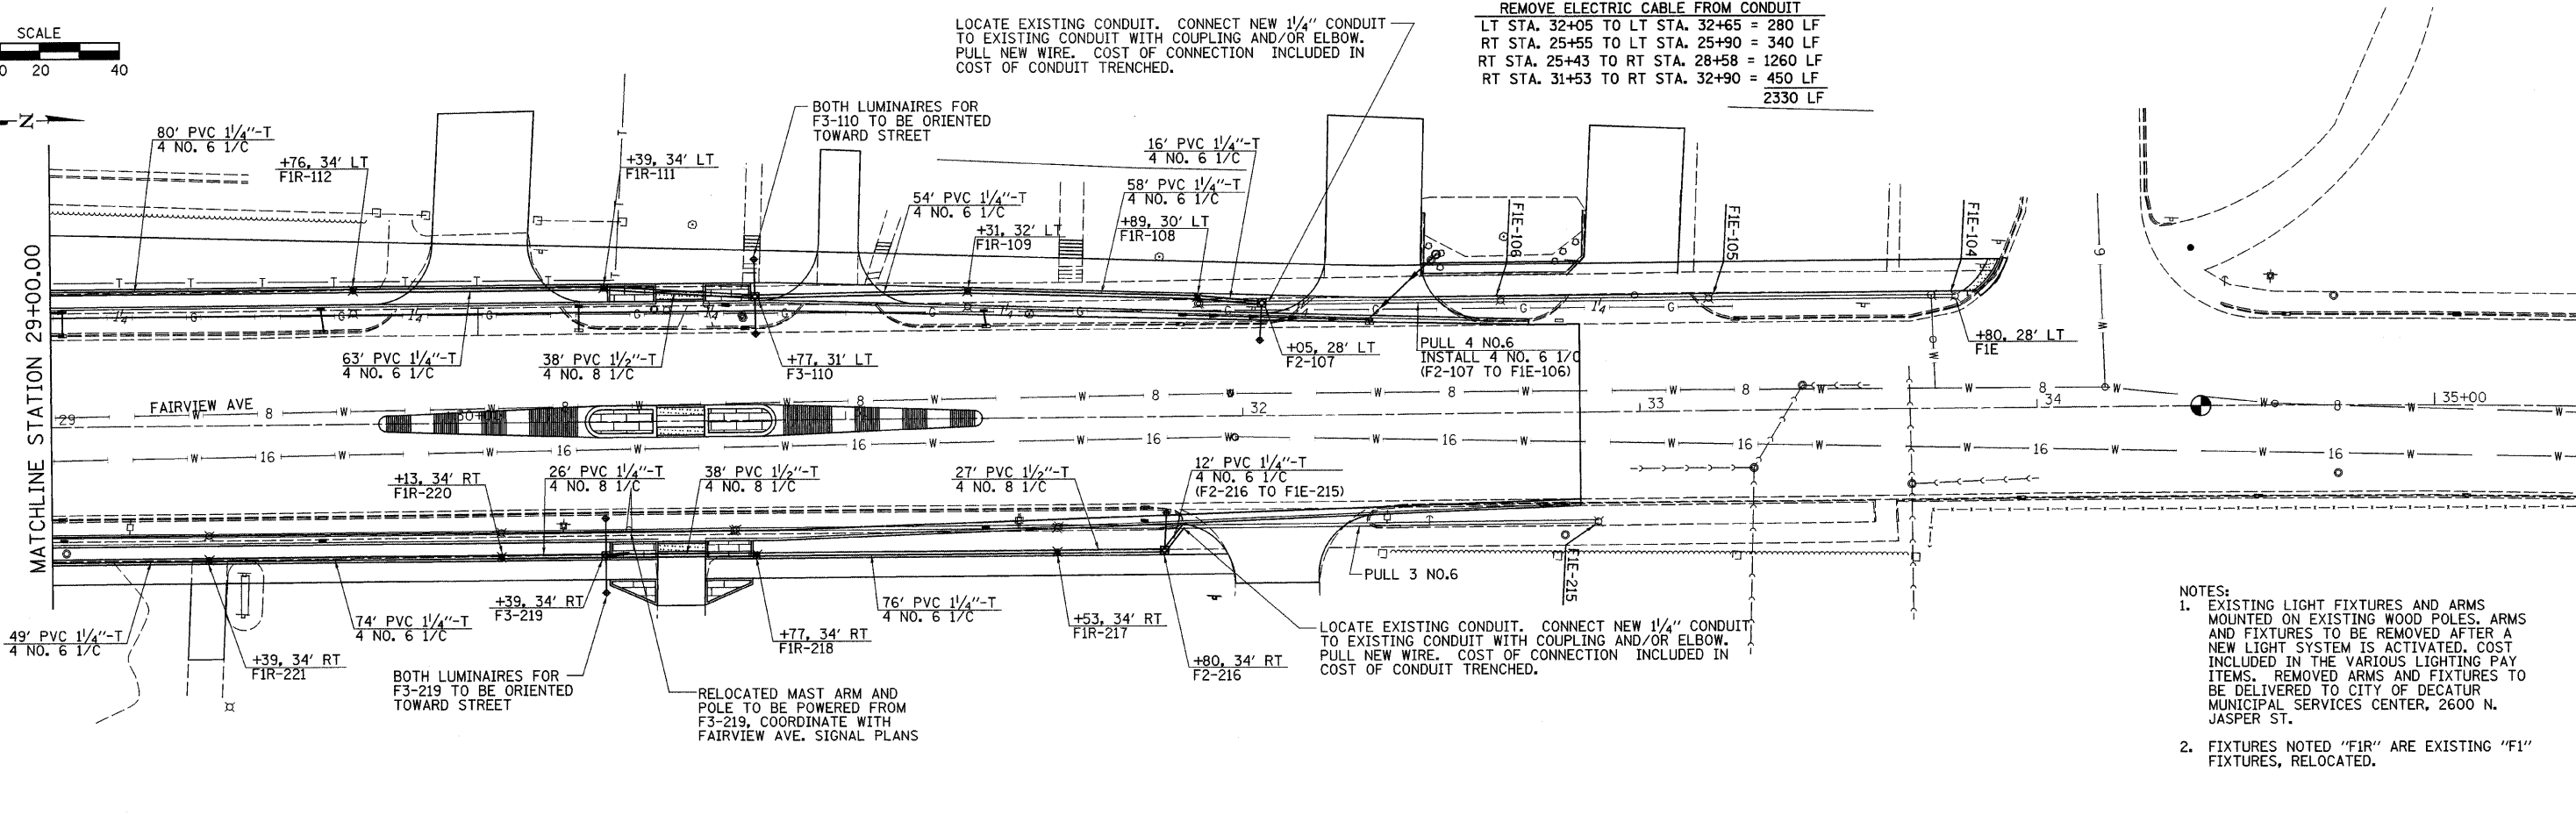

- NOTES:
- EXISTING LIGHT FIXTURES AND ARMS MOUNTED ON EXISTING WOOD POLES. ARMS AND FIXTURES TO BE REMOVED AFTER A NEW LIGHT SYSTEM IS ACTIVATED. COST INCLUDED IN THE VARIOUS LIGHTING PAY ITEMS. REMOVED ARMS AND FIXTURES TO BE DELIVERED TO CITY OF DECATUR MUNICIPAL SERVICES CENTER, 2600 N. JASPER ST.
  - FIXTURES NOTED "FIR" ARE EXISTING "F1" FIXTURES, RELOCATED.

PLOT DATE = 2/26/2008  
 FILE NAME = FAIRVIEW.DWG  
 USER = JASPER ST.  
 USER NAME = JASPER ST.