



F.A. RTE.	SECTION	COUNTY	TOTAL SHEETS	SHEET NO.
..	..	MACON	106	59
STA. TO STA.		ILLINOIS FED. AID PROJECT		
FED. ROAD DIST. NO.		.. 05-00525-005W		

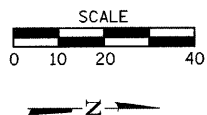


STA 1000+57.73 WEST MAIN ST  
= STA 2000+00.00 OAKLAND AVE

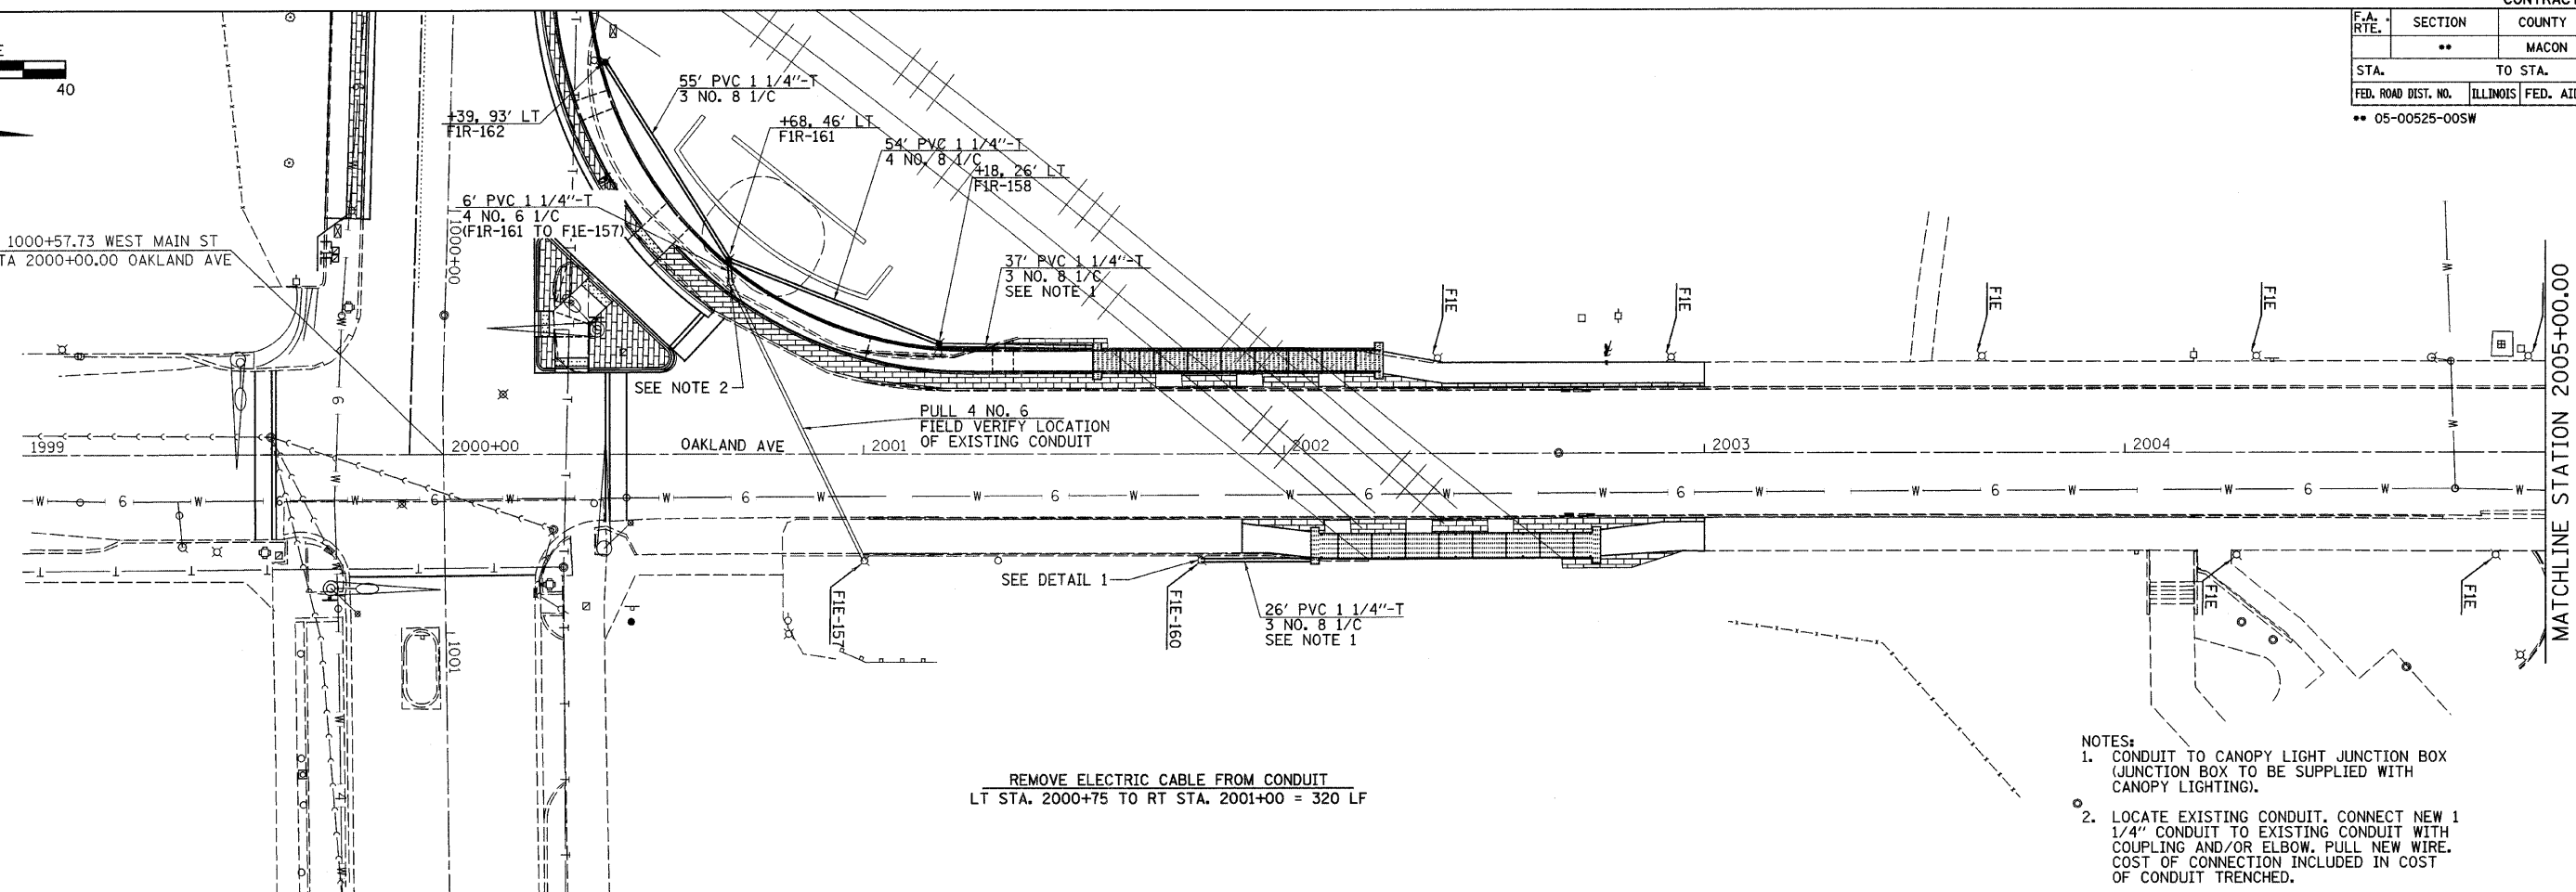

REMOVE ELECTRIC CABLE FROM CONDUIT  
LT STA. 2000+75 TO RT STA. 2001+00 = 320 LF

- NOTES:
1. CONDUIT TO CANOPY LIGHT JUNCTION BOX (JUNCTION BOX TO BE SUPPLIED WITH CANOPY LIGHTING).
  2. LOCATE EXISTING CONDUIT. CONNECT NEW 1 1/4\"

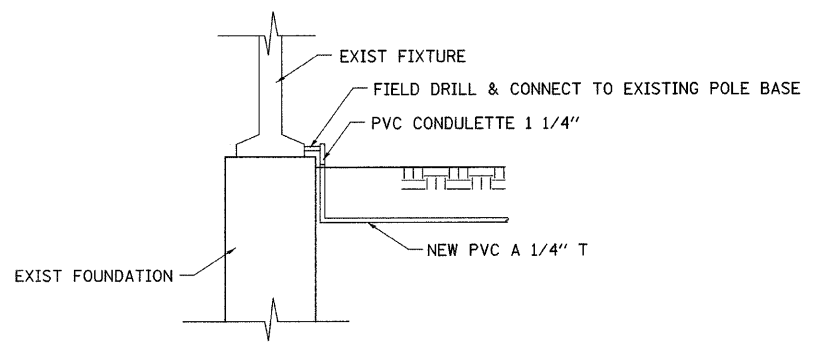

**DETAIL 1**  
COST OF CONNECTING TO EXISTING FIXTURE INCLUDED IN THE COST OF THE VARIOUS ITEMS OF WORK

PLOT DATE = 2/26/2008  
 FILE NAME = F:\0895605 Drawings\UsePlans\Oakland Lighting.dgn  
 USER NAME = pcook