


ROUTE NO.	SECTION	COUNTY	TOTAL SHEETS	SHEET NO.
C.H. 20	05-00125-00-BR	MARION	13	12
FEDERAL AID PROJECT:		ILLINOIS	PROJECT	

CONTRACT NO. 97332

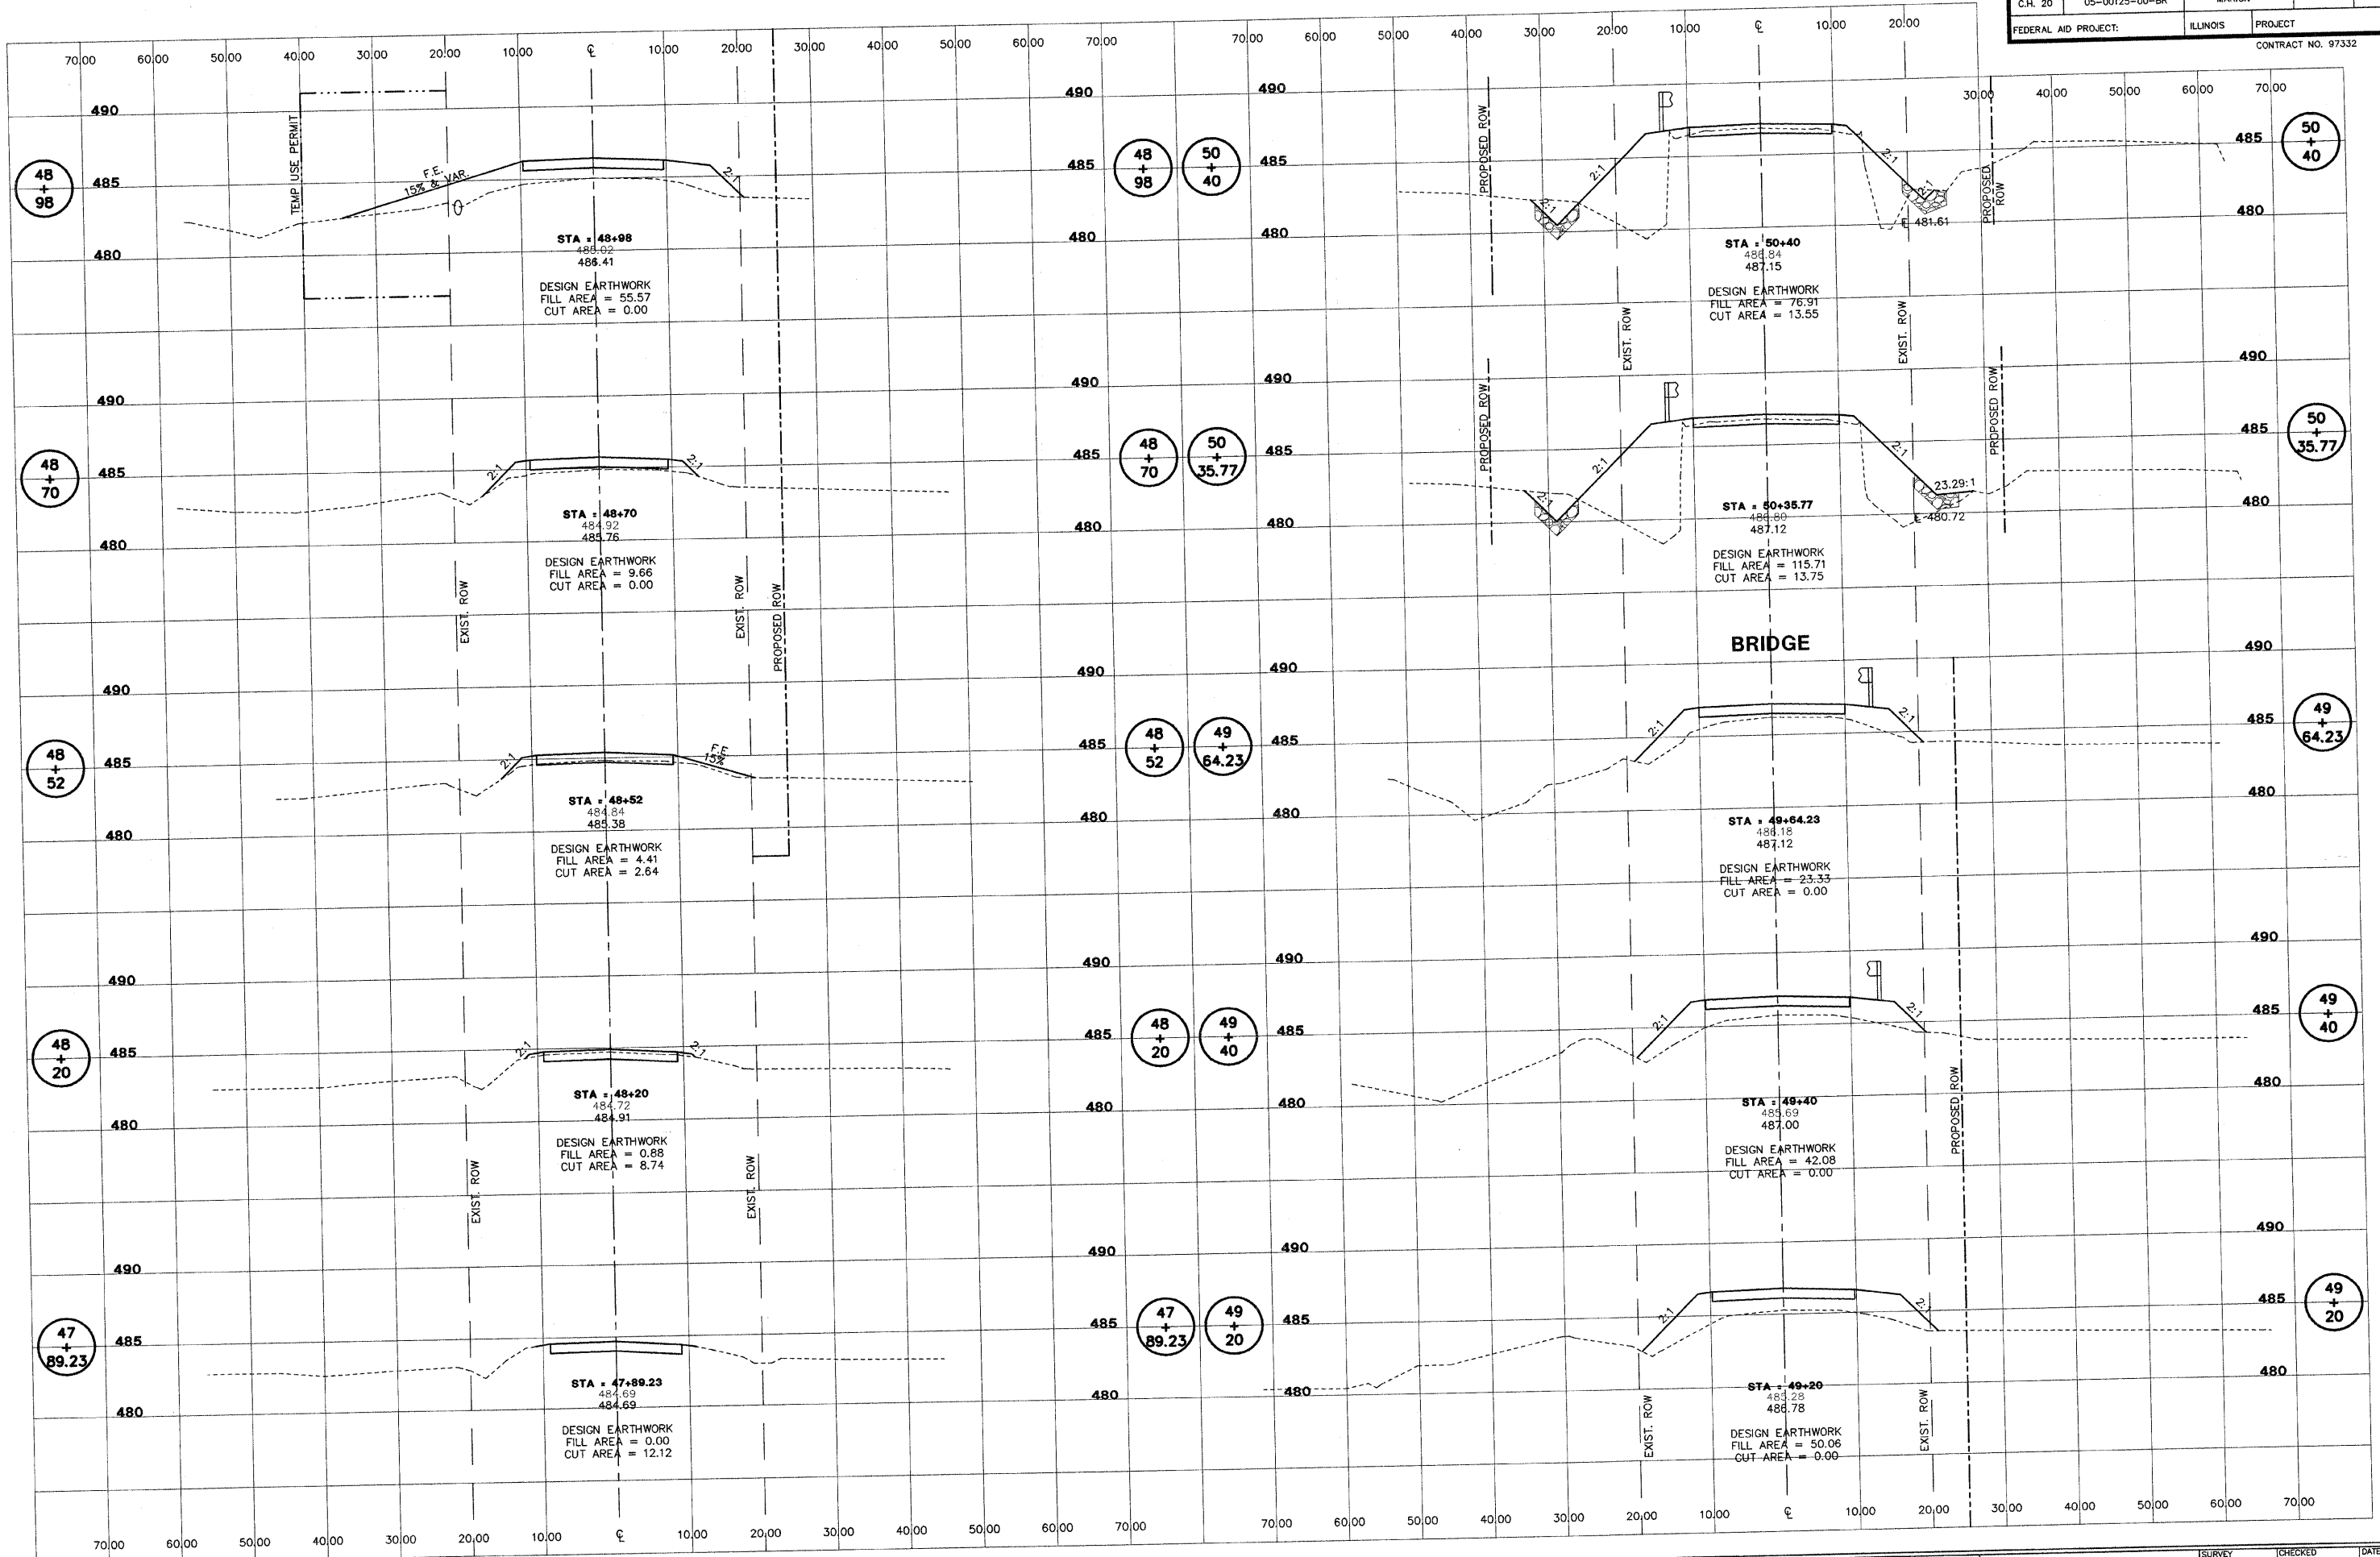

STS CONSULTANTS
 2524 South Broadway
 Salem, Illinois 62881
 Ph (618) 548-3500
 Fax (618) 548-5246
 IL Design Firm Reg. No. 184-001518

COUNTY HIGHWAY 20 (BEE BRANCH ROAD)
SECTION 05-00125-00-BR
MARION COUNTY, ILLINOIS

CROSS SECTIONS
STA. 47+89.23 TO STA. 50+40

SURVEY	JAS	CHECKED	DATE
DESIGN	MRO/DJC	APPROVED	1/28/08
DRAWN	BLT/JMW		
		JOB NO.	30482

L:\SPRINT\PROJECTS\05-00125-00-BR\12-1-08-08