


ROUTE NO.	SECTION	COUNTY	TOTAL SHEETS	SHEET NO.
C.H. 20	05-00125-00-BR	MARION	13	13
FEDERAL AID PROJECT		ILLINOIS	PROJECT	

CONTRACT NO. 97332

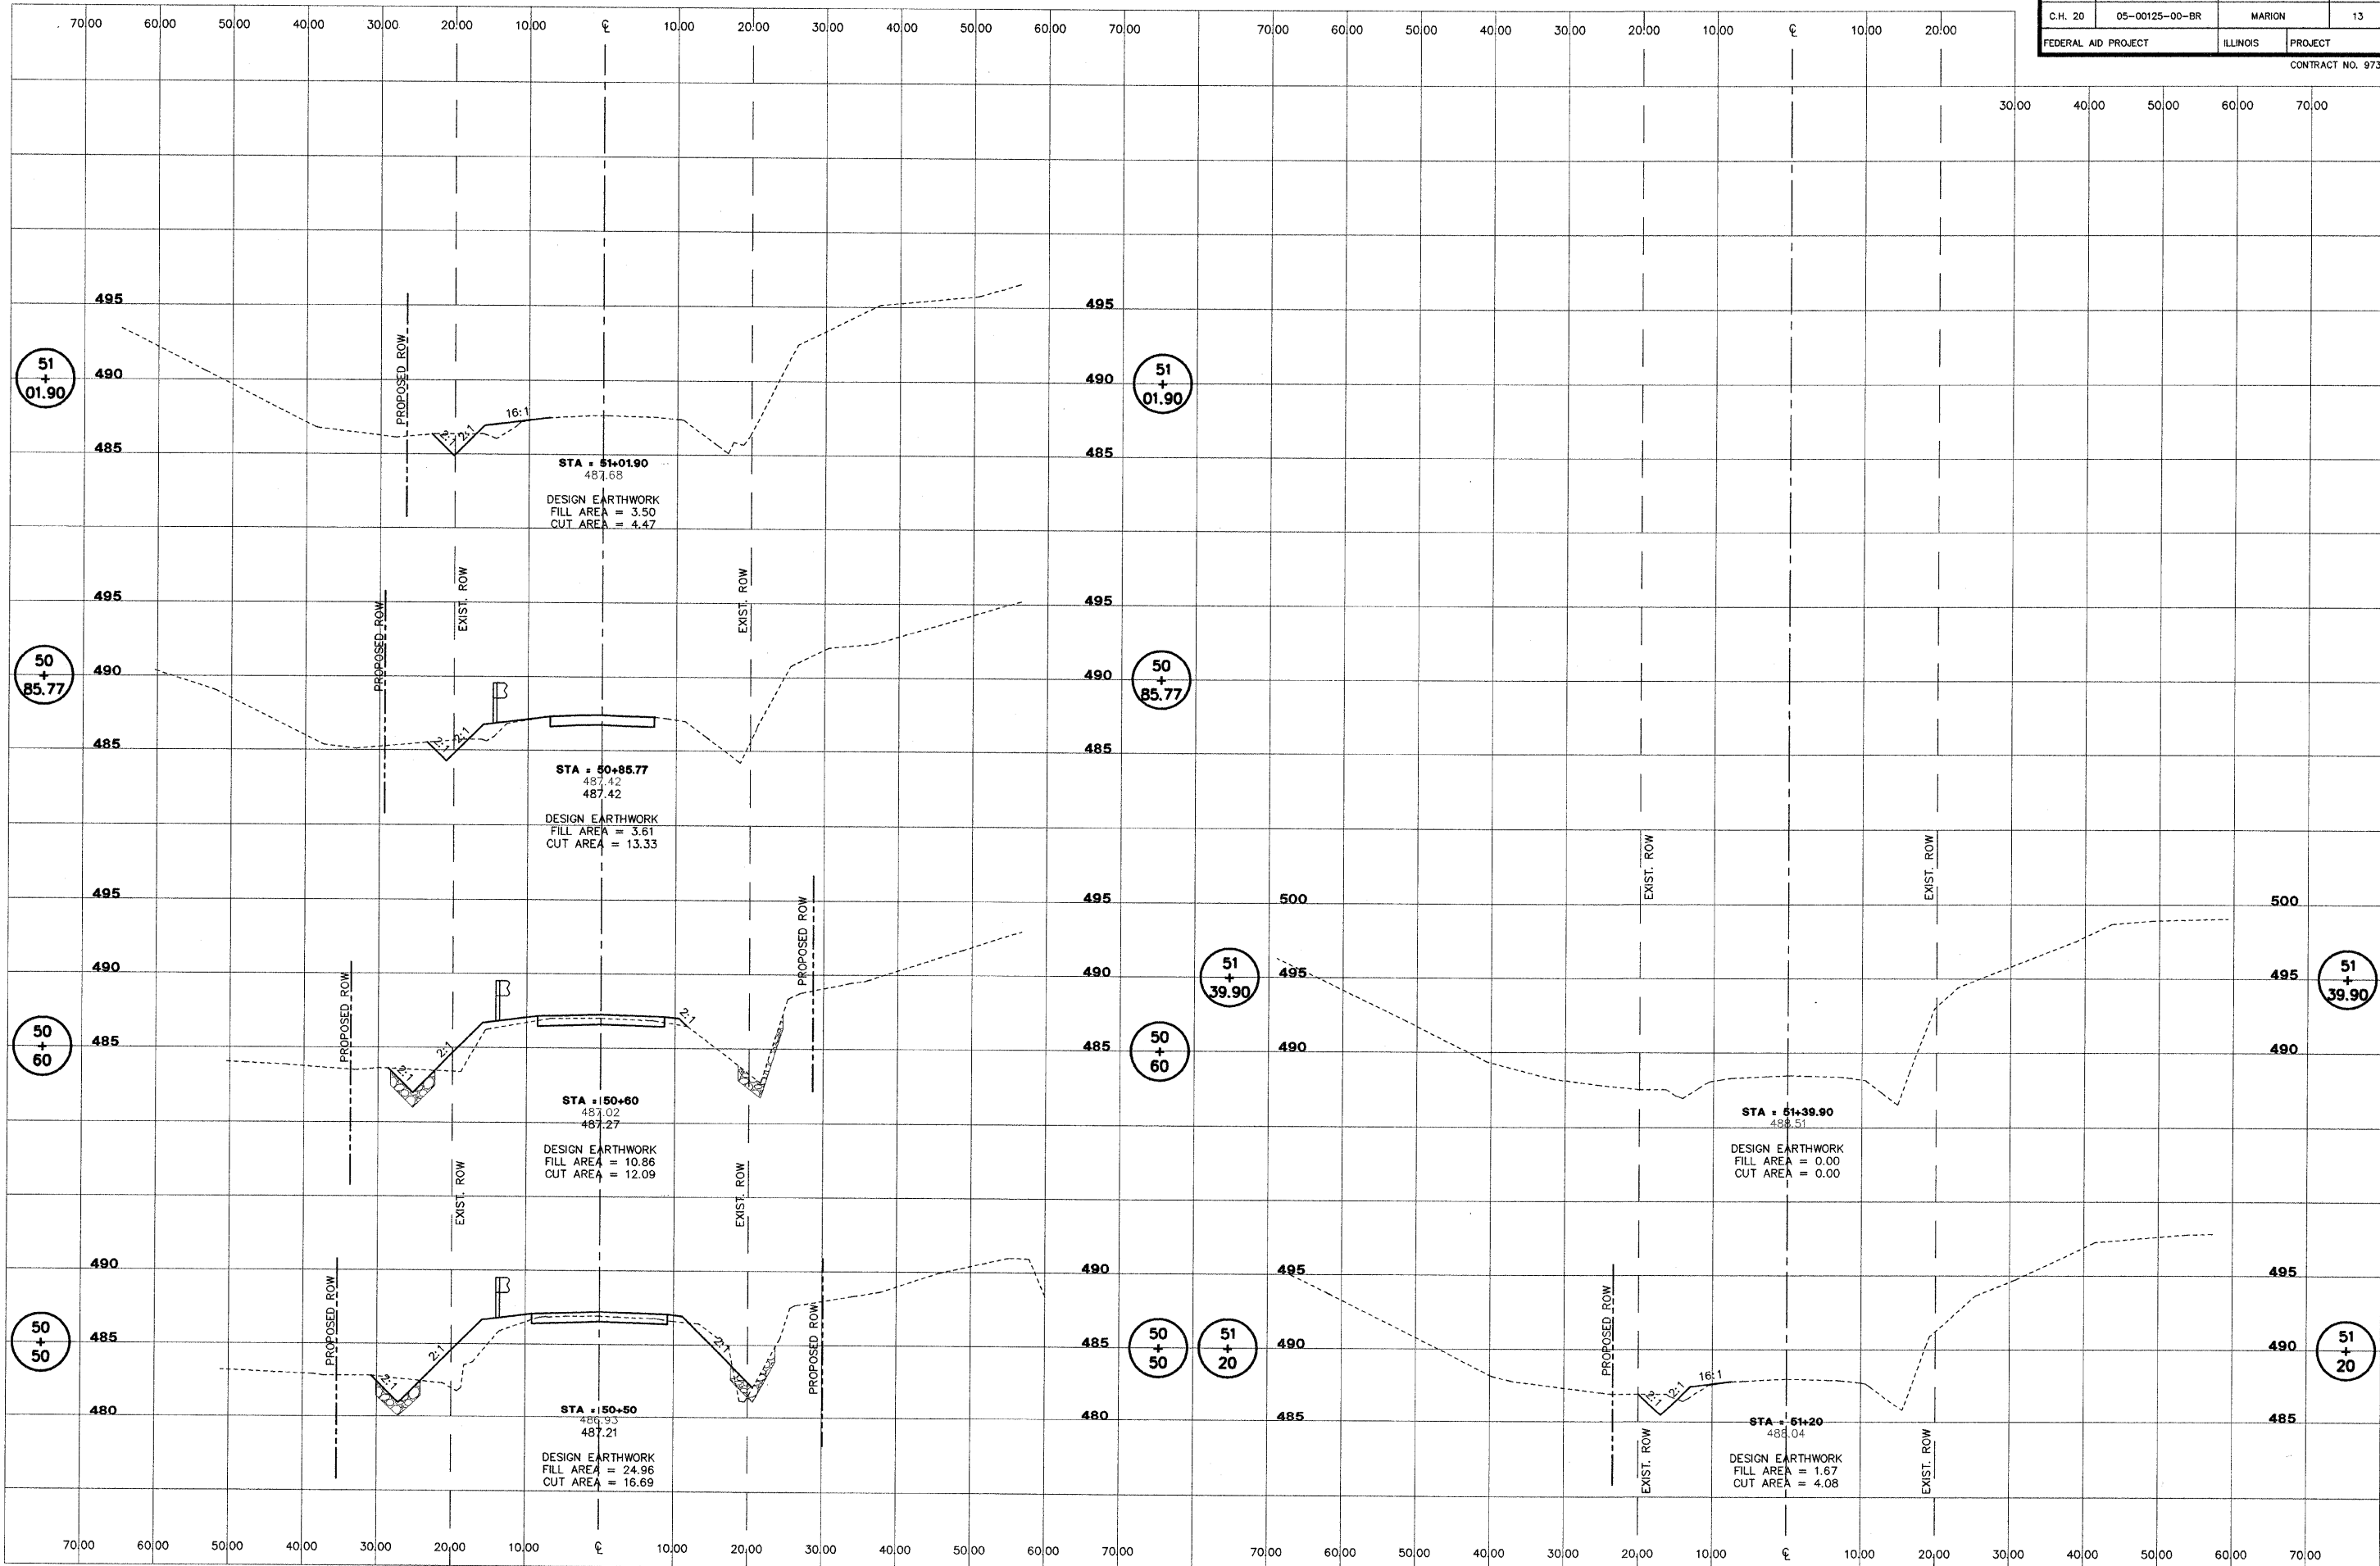

COUNTY HIGHWAY 20 (BEE BRANCH ROAD)
SECTION 05-00125-00-BR
MARION COUNTY, ILLINOIS

CROSS SECTIONS		DATE
STA. 50+50 TO STA. 51+39.9		1/28/08
SURVEY	CHECKED	DESIGN
JAS	JAS	MRO/DJC
APPROVED	APPROVED	REVIS
BLT/JMW	BLT/JMW	JOB NO.
		30482

L:\30482\30482.DWG