



F.A.U. RTE.	SECTION	COUNTY	TOTAL SHEETS	SHEET NO.
9103	05-00046-01-PV	MADISON	25	4
FED. ROAD DIST. NO.		ILLINOIS	FED. AID PROJECT	


CONTRACT NO. 97339

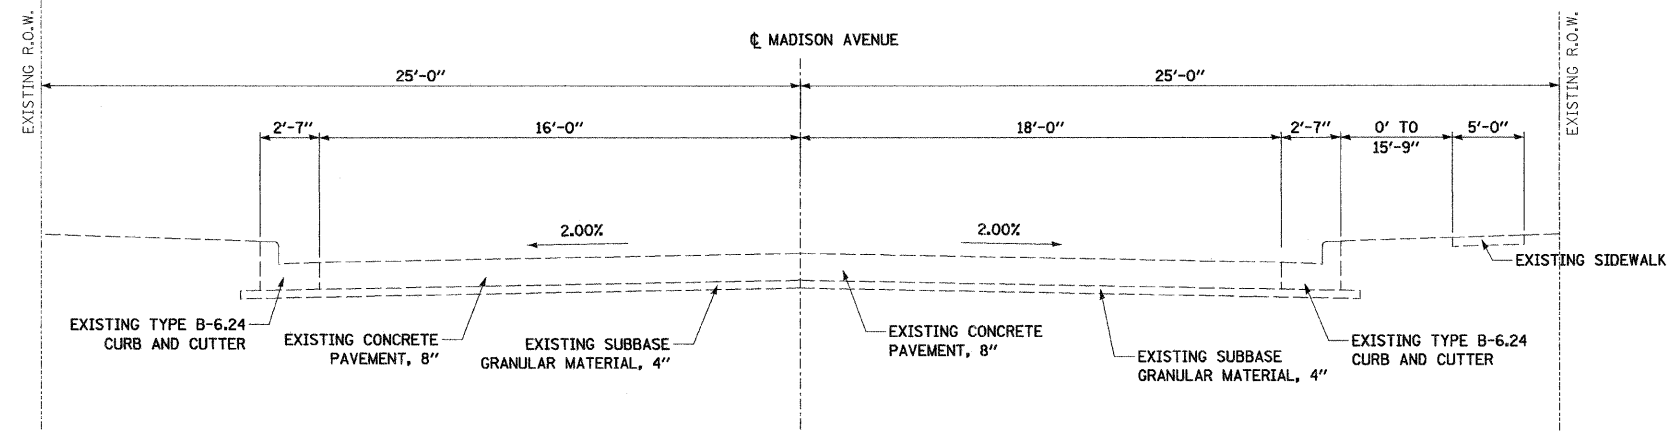

**MADISON AVENUE EXISTING TYPICAL SECTION**  
STA. 5+00.00 TO STA. 5+65.10  
(NOT TO SCALE)

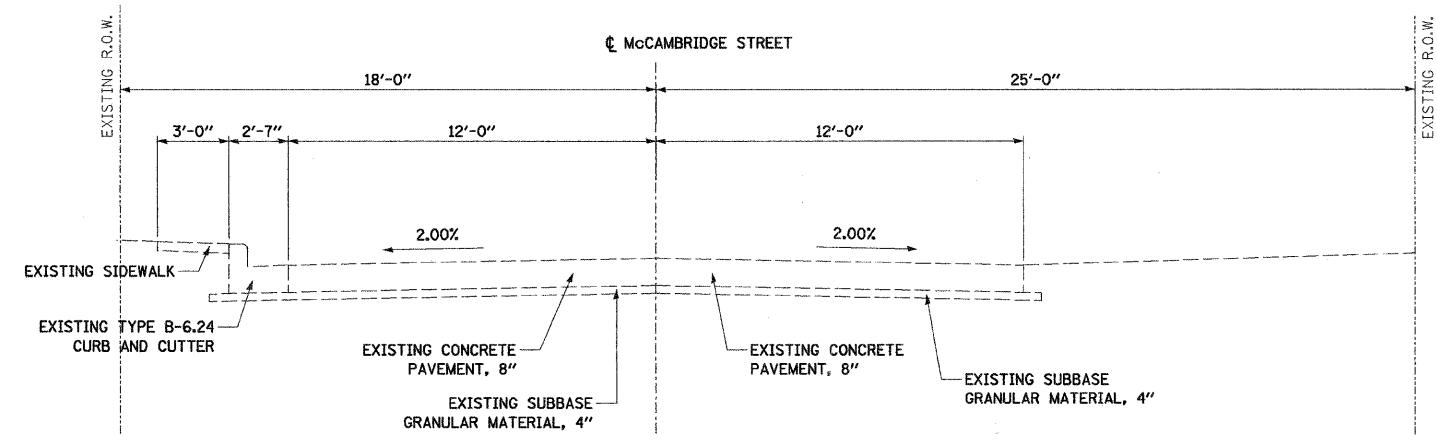

**McCAMBRIDGE STREET EXISTING TYPICAL SECTION**  
STA. 5+00.00 TO STA. 5+43.23  
(NOT TO SCALE)

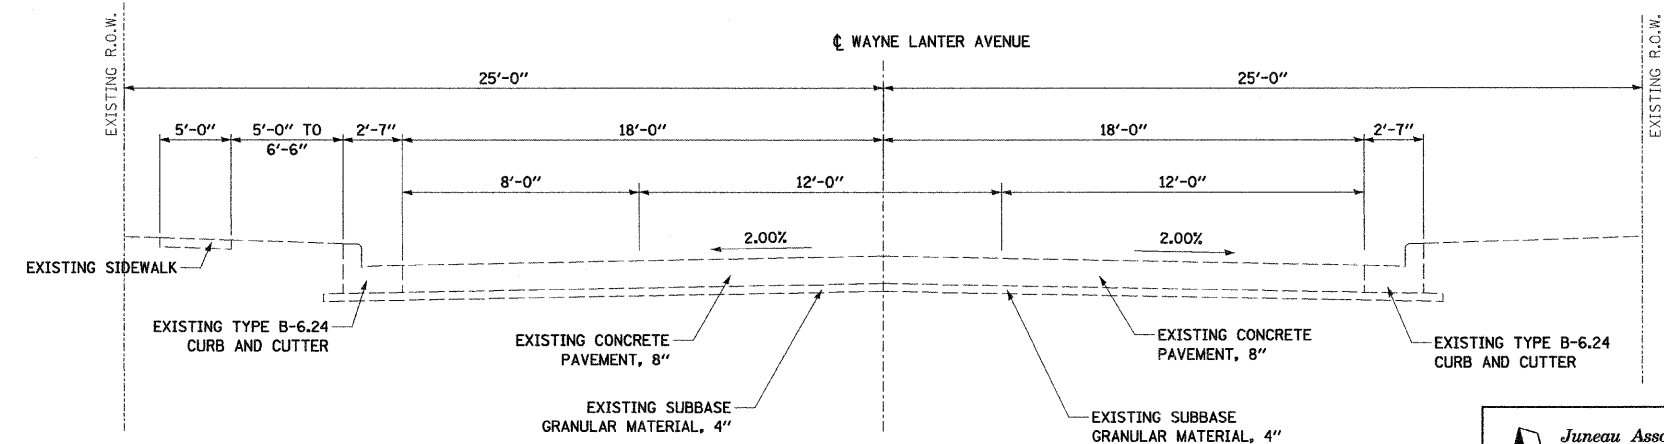

**WAYNE LANTER AVENUE EXISTING TYPICAL SECTION**  
STA. 10+00.00 TO STA. 42+12.99  
(NOT TO SCALE)

FINAL SURVEY	BY	DATE
SURVEY PLOTTED		
NOTE BOOK		
TEMPLATE AREAS CHECKED		
NO.		

ORIGINAL SURVEY	BY	DATE
SURVEY PLOTTED		
NOTE BOOK		
TEMPLATE AREAS CHECKED		
NO.		

**Juneau Associates, Inc. P.C.**  
CONSULTING ENGINEERS AND LAND SURVEYORS  
2100 State Street, P.O. Box 1325  
Madison, IL 61704-0132  
Phone: (618) 257-1400 / (618) 462-9535  
Fax: (618) 462-9541

**EXISTING TYPICAL SECTIONS**  
**WAYNE LANTER AVENUE**  
**MADISON, ILLINOIS**  
**SECTION 05-00046-01-PV**

REVISIONS			
NO.	DATE	BY	REMARKS

SCALE:	N.T.S.
DSN. BY:	BFK
DATE:	02/08/08
DWN. BY:	WRC
DATE:	02/08/08
CHK'D:	BFK
DATE:	02/08/08
DWG. NO.	E071005
DGN. NAME:	TYP-EX
OF 25 SHTS	4