



F.A.U. RTE.	SECTION	COUNTY	TOTAL SHEETS	SHEET NO.
9103	05-00046-01-PV	MADISON	25	22
FED. ROAD DIST. NO.	ILLINOIS	FED. AID PROJECT		

CONTRACT NO. 97339

FINAL SURVEY	BY	DATE
SURVEYED		
PLOTTED		
NOTE BOOK		
NO.		
AREAS CHECKED		

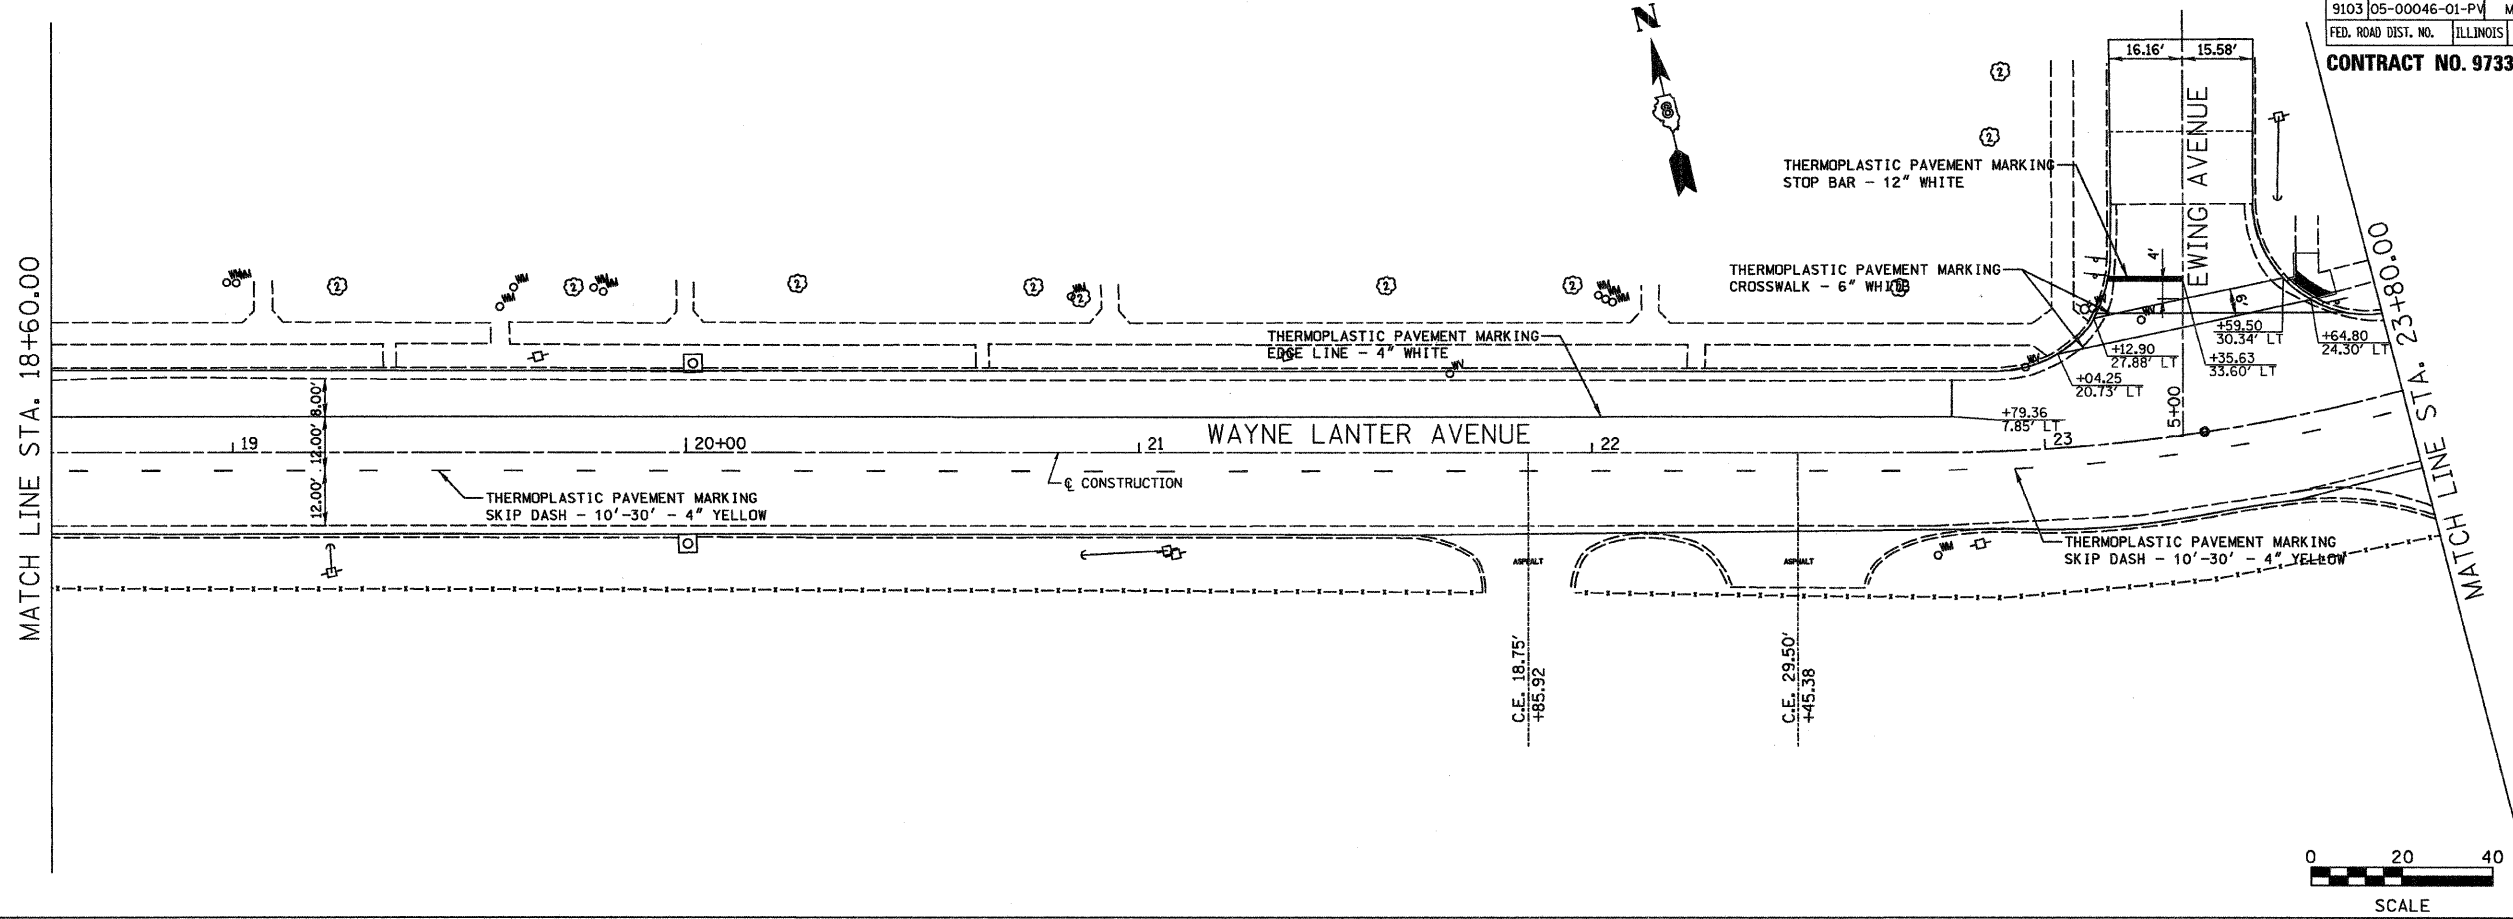

ORIGINAL SURVEY	BY	DATE
SURVEYED		
PLOTTED		
NOTE BOOK		
NO.		
AREAS CHECKED		

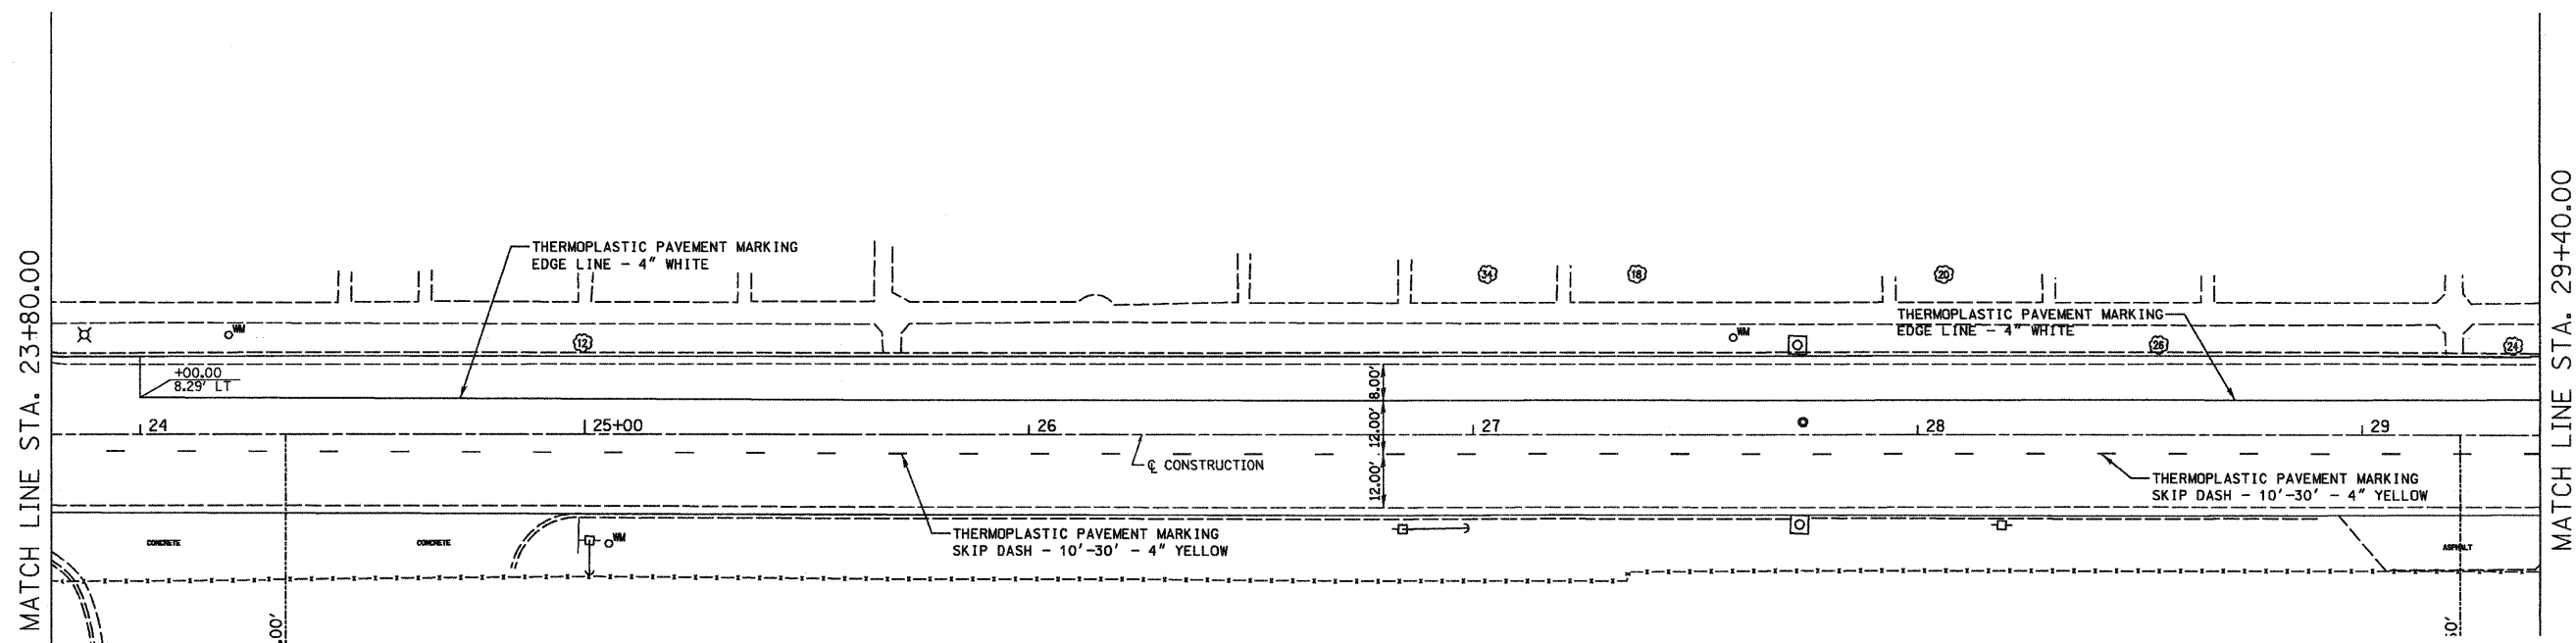

**Juneau Associates, Inc. P.C.**  
CONSULTING ENGINEERS AND LAND SURVEYORS  
2100 State Street, P.O. Box 1325  
Granite City, Illinois 62040  
Phone: (618) 977-4000 / (618) 452-5533  
Fax: (618) 452-5941

**PAVEMENT MARKINGS**  
**WAYNE LANTER AVENUE**  
**MADISON, ILLINOIS**  
**SECTION 05-00046-01-PV**

REVISIONS			
NO.	DATE	BY	REMARKS

SCALE: 1 inch = 20 feet	
DSN. BY: BFK	DATE: 02/08/08
DWN. BY: JJB	DATE: 02/08/08
CHKD: BFK	DATE: 02/08/08
DWG. NO.	JOB NO. E071005
	DGN. NAME: PMARK02
	OF 25 SHTS

MATCH LINE STA. 29+40.00