
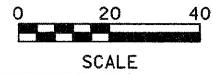



F.A.U. RTE.	SECTION	COUNTY	TOTAL SHEETS	SHEET NO.
9103	05-00046-01-PV	MADISON	25	23
FED. ROAD DIST. NO.		ILLINOIS	FED. AID PROJECT	

CONTRACT NO. 97339

FINAL SURVEY PLOTTED	BY	DATE
NOTE BOOK		
AREAS CHECKED		

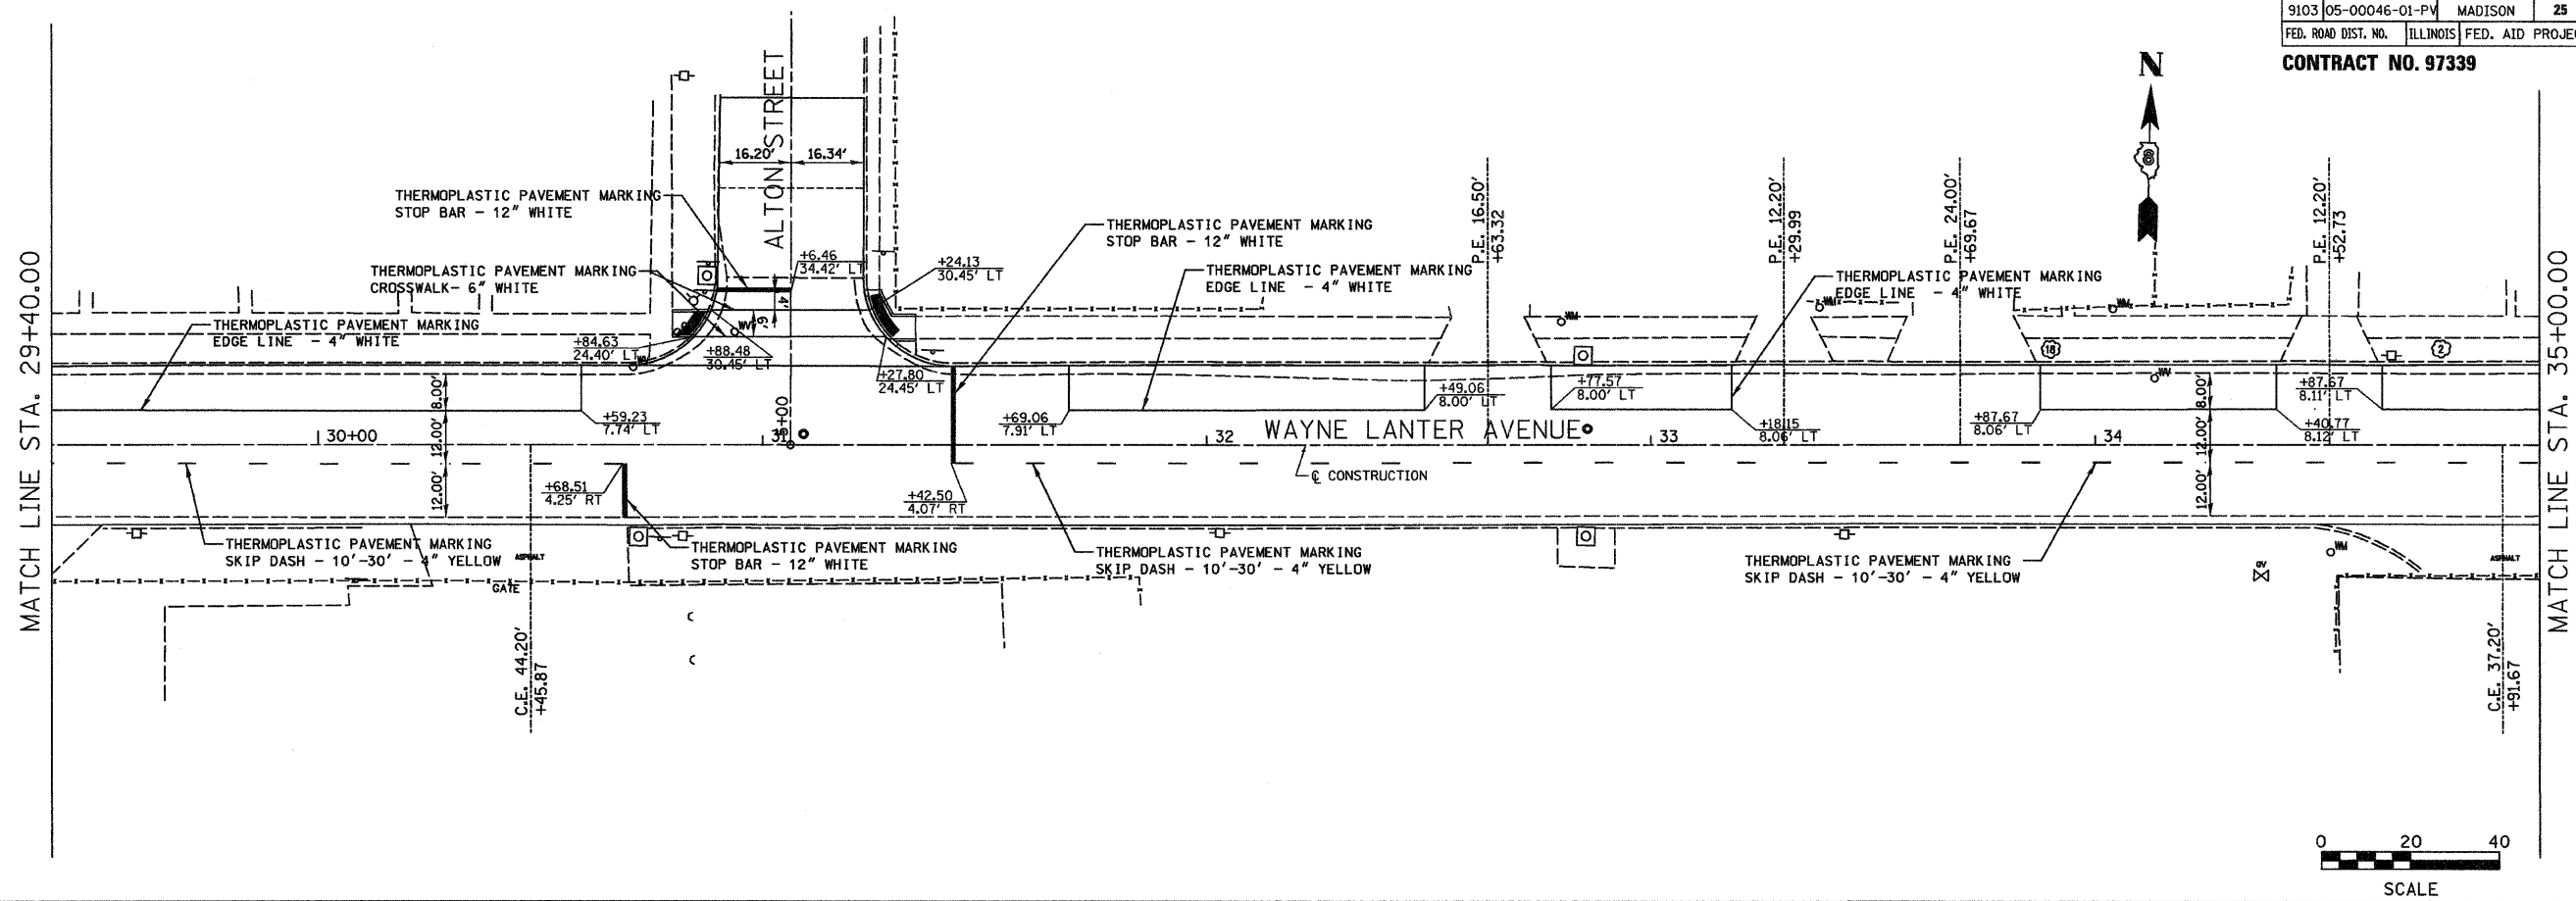

ORIGINAL SURVEY PLOTTED	BY	DATE
NOTE BOOK		
AREAS CHECKED		

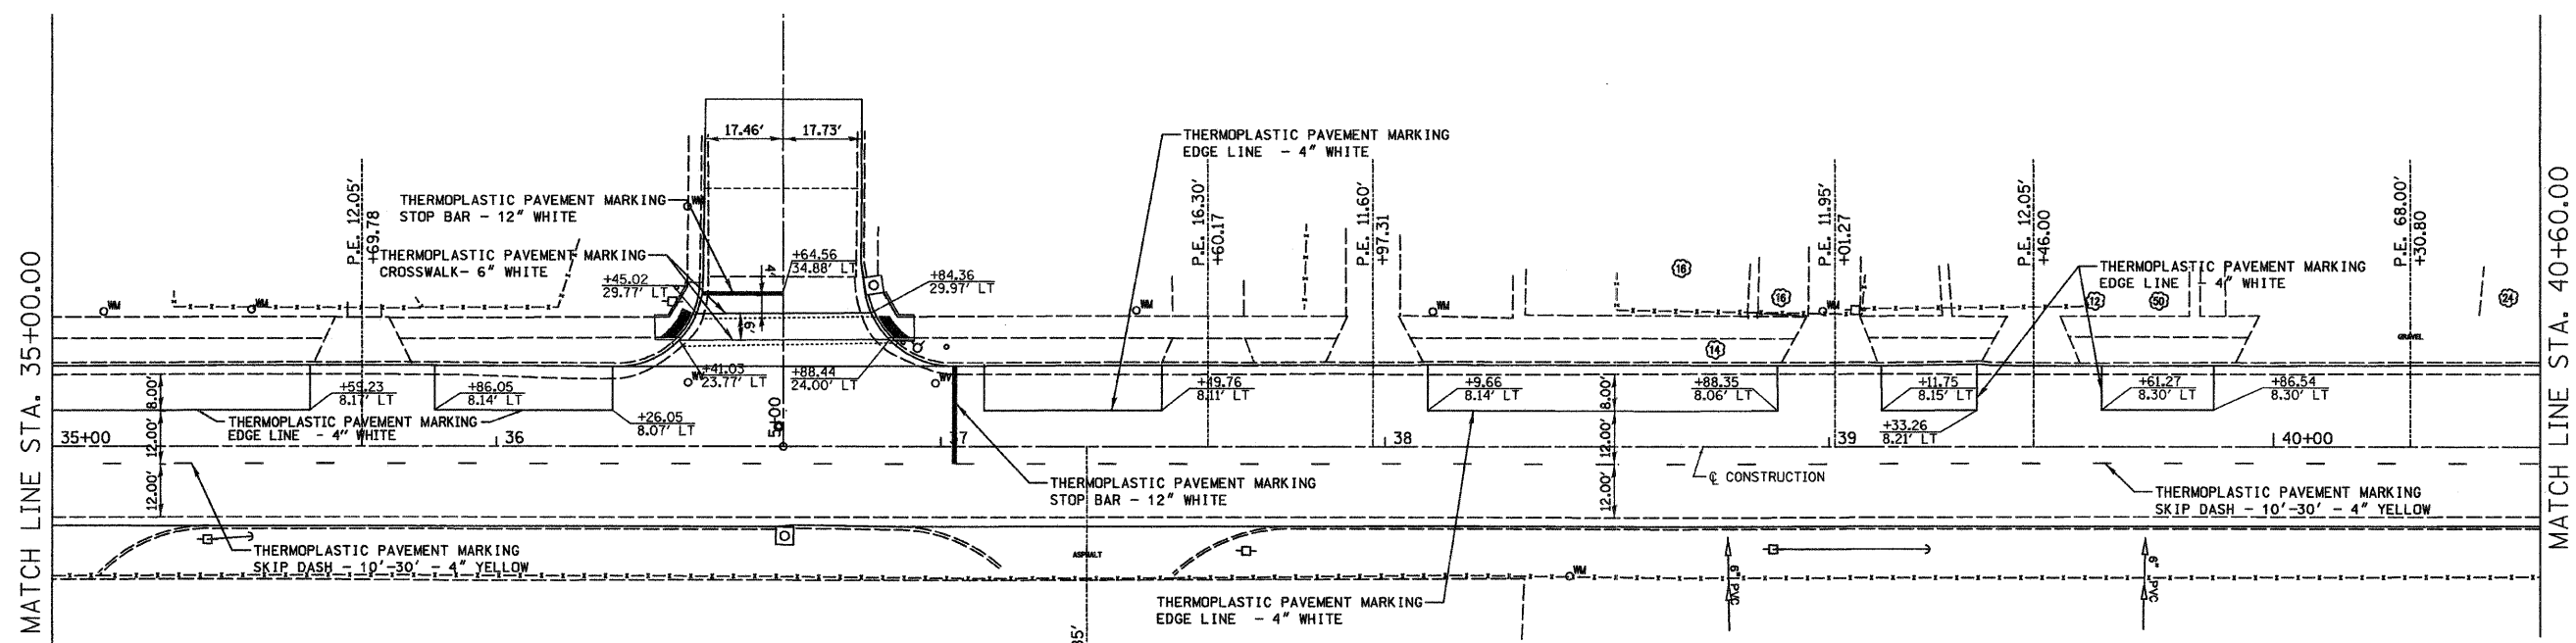

Juneau Associates, Inc. P.C.
CONSULTING ENGINEERS AND LAND SURVEYORS
2100 State Street, P.O. Box 1325
Granite City, Illinois 62040
Phone: (618) 887-1400 / (618) 882-6533
Fax: (618) 452-2941

PAVEMENT MARKINGS
WAYNE LANTER AVENUE
MADISON, ILLINOIS
SECTION 05-00046-01-PV

REVISIONS			
NO.	DATE	BY	REMARKS

SCALE:		SHEET 23
1 inch = 20 feet		
DSN. BY:	BFK DATE: 02/08/08	
DWN. BY:	JJB DATE: 02/08/08	
CHKD:	BFK DATE: 02/08/08	OF 25 SHTS
DWG. NO.	JOB NO. E071005 DGN. NAME: PMARK03	