


F.A.U. RTE.	SECTION	COUNTY	TOTAL SHEETS	SHEET NO.
9103	05-00046-01-PV	MADISON	25	25
FED. ROAD DIST. NO.	ILLINOIS	FED. AID PROJECT		

CONTRACT NO. 97339

FINAL SURVEY	SURVEYED	BY	DATE
NOTE BOOK NO.	PLOTTED		
	TEMPLATE		
	AREAS CHECKED		

ORIGINAL SURVEY	SURVEYED	BY	DATE
NOTE BOOK NO.	PLOTTED		
	TEMPLATE		
	AREAS CHECKED		

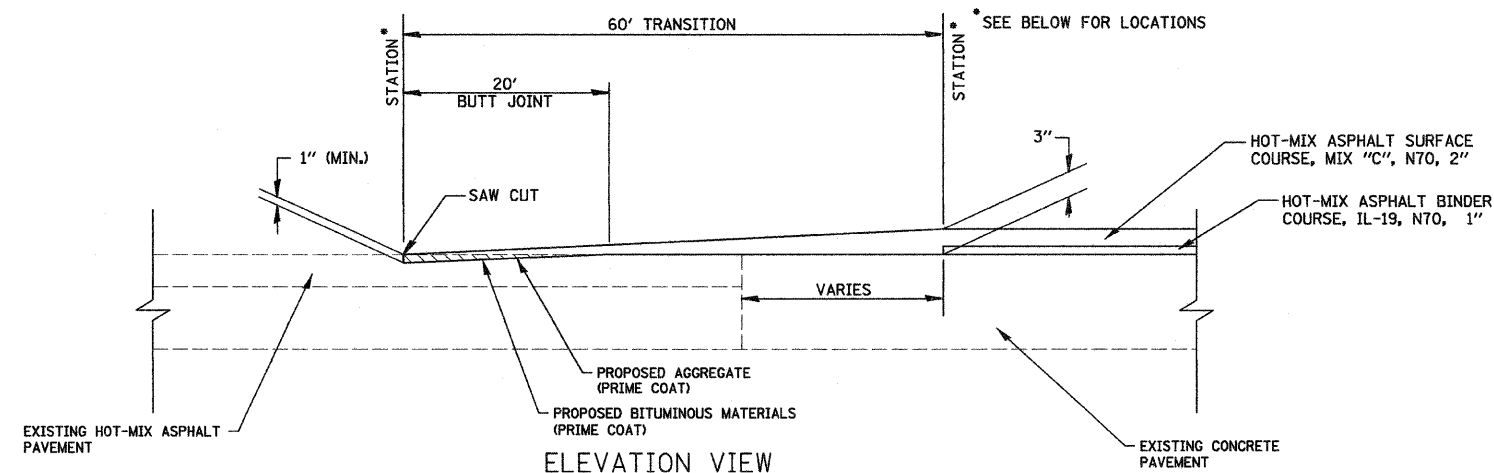

**ELEVATION VIEW
BUTT JOINT DETAIL**

- MADISON AVENUE
STA. 5+41.10 TO STA. 6+01.10
- WASHINGTON AVENUE
STA. 5+65.80 TO STA. 6+25.82
STA. 6+74.15 TO STA. 7+34.15
- EWING AVENUE
STA. 5+27.18 TO STA. 5+87.18
- ALTON STREET
STA. 5+17.85 TO STA. 5+77.85
- HIGHLAND STREET
STA. 5+18.02 TO STA. 5+78.02
- MCCAMBRIDGE STREET
STA. 5+19.13 TO STA. 5+79.13

<p>Juneau Associates, Inc. P.C. CONSULTING ENGINEERS AND LAND SURVEYORS</p> <p>2100 State Street, P.O. Box 1325 Granite City, Illinois 62040 Phone: (618) 387-4000 FAX: (618) 387-9379 FAX: (618) 387-9541</p> <p>100 North Research Drive Edwardsville, Illinois 62025 Phone: (618) 389-0900 FAX: (618) 389-0941</p>		<p>MISCELLANEOUS DETAILS</p> <p>WAYNE LANTER AVENUE MADISON, ILLINOIS SECTION 05-00046-01-PV</p>																																
<p>REVISIONS</p> <table border="1"> <thead> <tr> <th>NO.</th> <th>DATE</th> <th>BY</th> <th>REMARKS</th> </tr> </thead> <tbody> <tr> <td> </td> <td> </td> <td> </td> <td> </td> </tr> </tbody> </table>		NO.	DATE	BY	REMARKS													<p>SCALE: N.T.S.</p> <table border="1"> <tr> <td>DSN. BY:</td> <td>BFK</td> <td>DATE:</td> <td>02/08/08</td> <td>SHEET</td> </tr> <tr> <td>DWN. BY:</td> <td>JJB</td> <td>DATE:</td> <td>02/08/08</td> <td>25</td> </tr> <tr> <td>CHK'D:</td> <td>BFK</td> <td>DATE:</td> <td>02/08/08</td> <td></td> </tr> </table>		DSN. BY:	BFK	DATE:	02/08/08	SHEET	DWN. BY:	JJB	DATE:	02/08/08	25	CHK'D:	BFK	DATE:	02/08/08	
NO.	DATE	BY	REMARKS																															
DSN. BY:	BFK	DATE:	02/08/08	SHEET																														
DWN. BY:	JJB	DATE:	02/08/08	25																														
CHK'D:	BFK	DATE:	02/08/08																															
<p>DWG. NO.</p>		<p>JOB NO. E071005 DGN. NAME: MISC.DTLS OF 25 SHTS</p>																																