


F.A.P. RTE.	SECTION	COUNTY	TOTAL SHEETS	SHEET NO.
*	**	ALEXANDER	65	27
STA.		TO STA.		
FED. ROAD DIST. NO.		ILLINOIS FED. AID PROJECT		

- * FAP 14 (US51/60/62)
- ** 138(N,TS-2,RS-2)

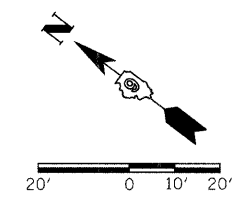

NOTES:


THE FLAGMEN ON THIS DETAIL ARE SHOWN AT SUGGESTED LOCATIONS. THE ACTUAL NUMBER AND LOCATION SHALL BE AS DIRECTED BY THE ENGINEER.

ADDITIONAL TRAFFIC CONTROL DEVICES MAY BE NECESSARY AS DIRECTED BY THE ENGINEER.

TRAFFIC CONTROL FOR THIS WORK SHALL BE PAID FOR AS TRAFFIC CONTROL AND PROTECTION, SPECIAL

STAGE 4:

1. REMOVE EXISTING PAVEMENT AND OUTSIDE EDGE V-GUTTER. CONSTRUCT THE OUTSIDE COMBINATION CURB AND GUTTER AND PCC PAVEMENT.
2. FOR EACH PARTIAL OR FULL DAY UNDER THIS SET UP A LANE RENTAL WILL BE CHARGED AS FOLLOWS:
1 DAY US 51/60/62 SOUTHBOUND RIGHT TURN RADIUS

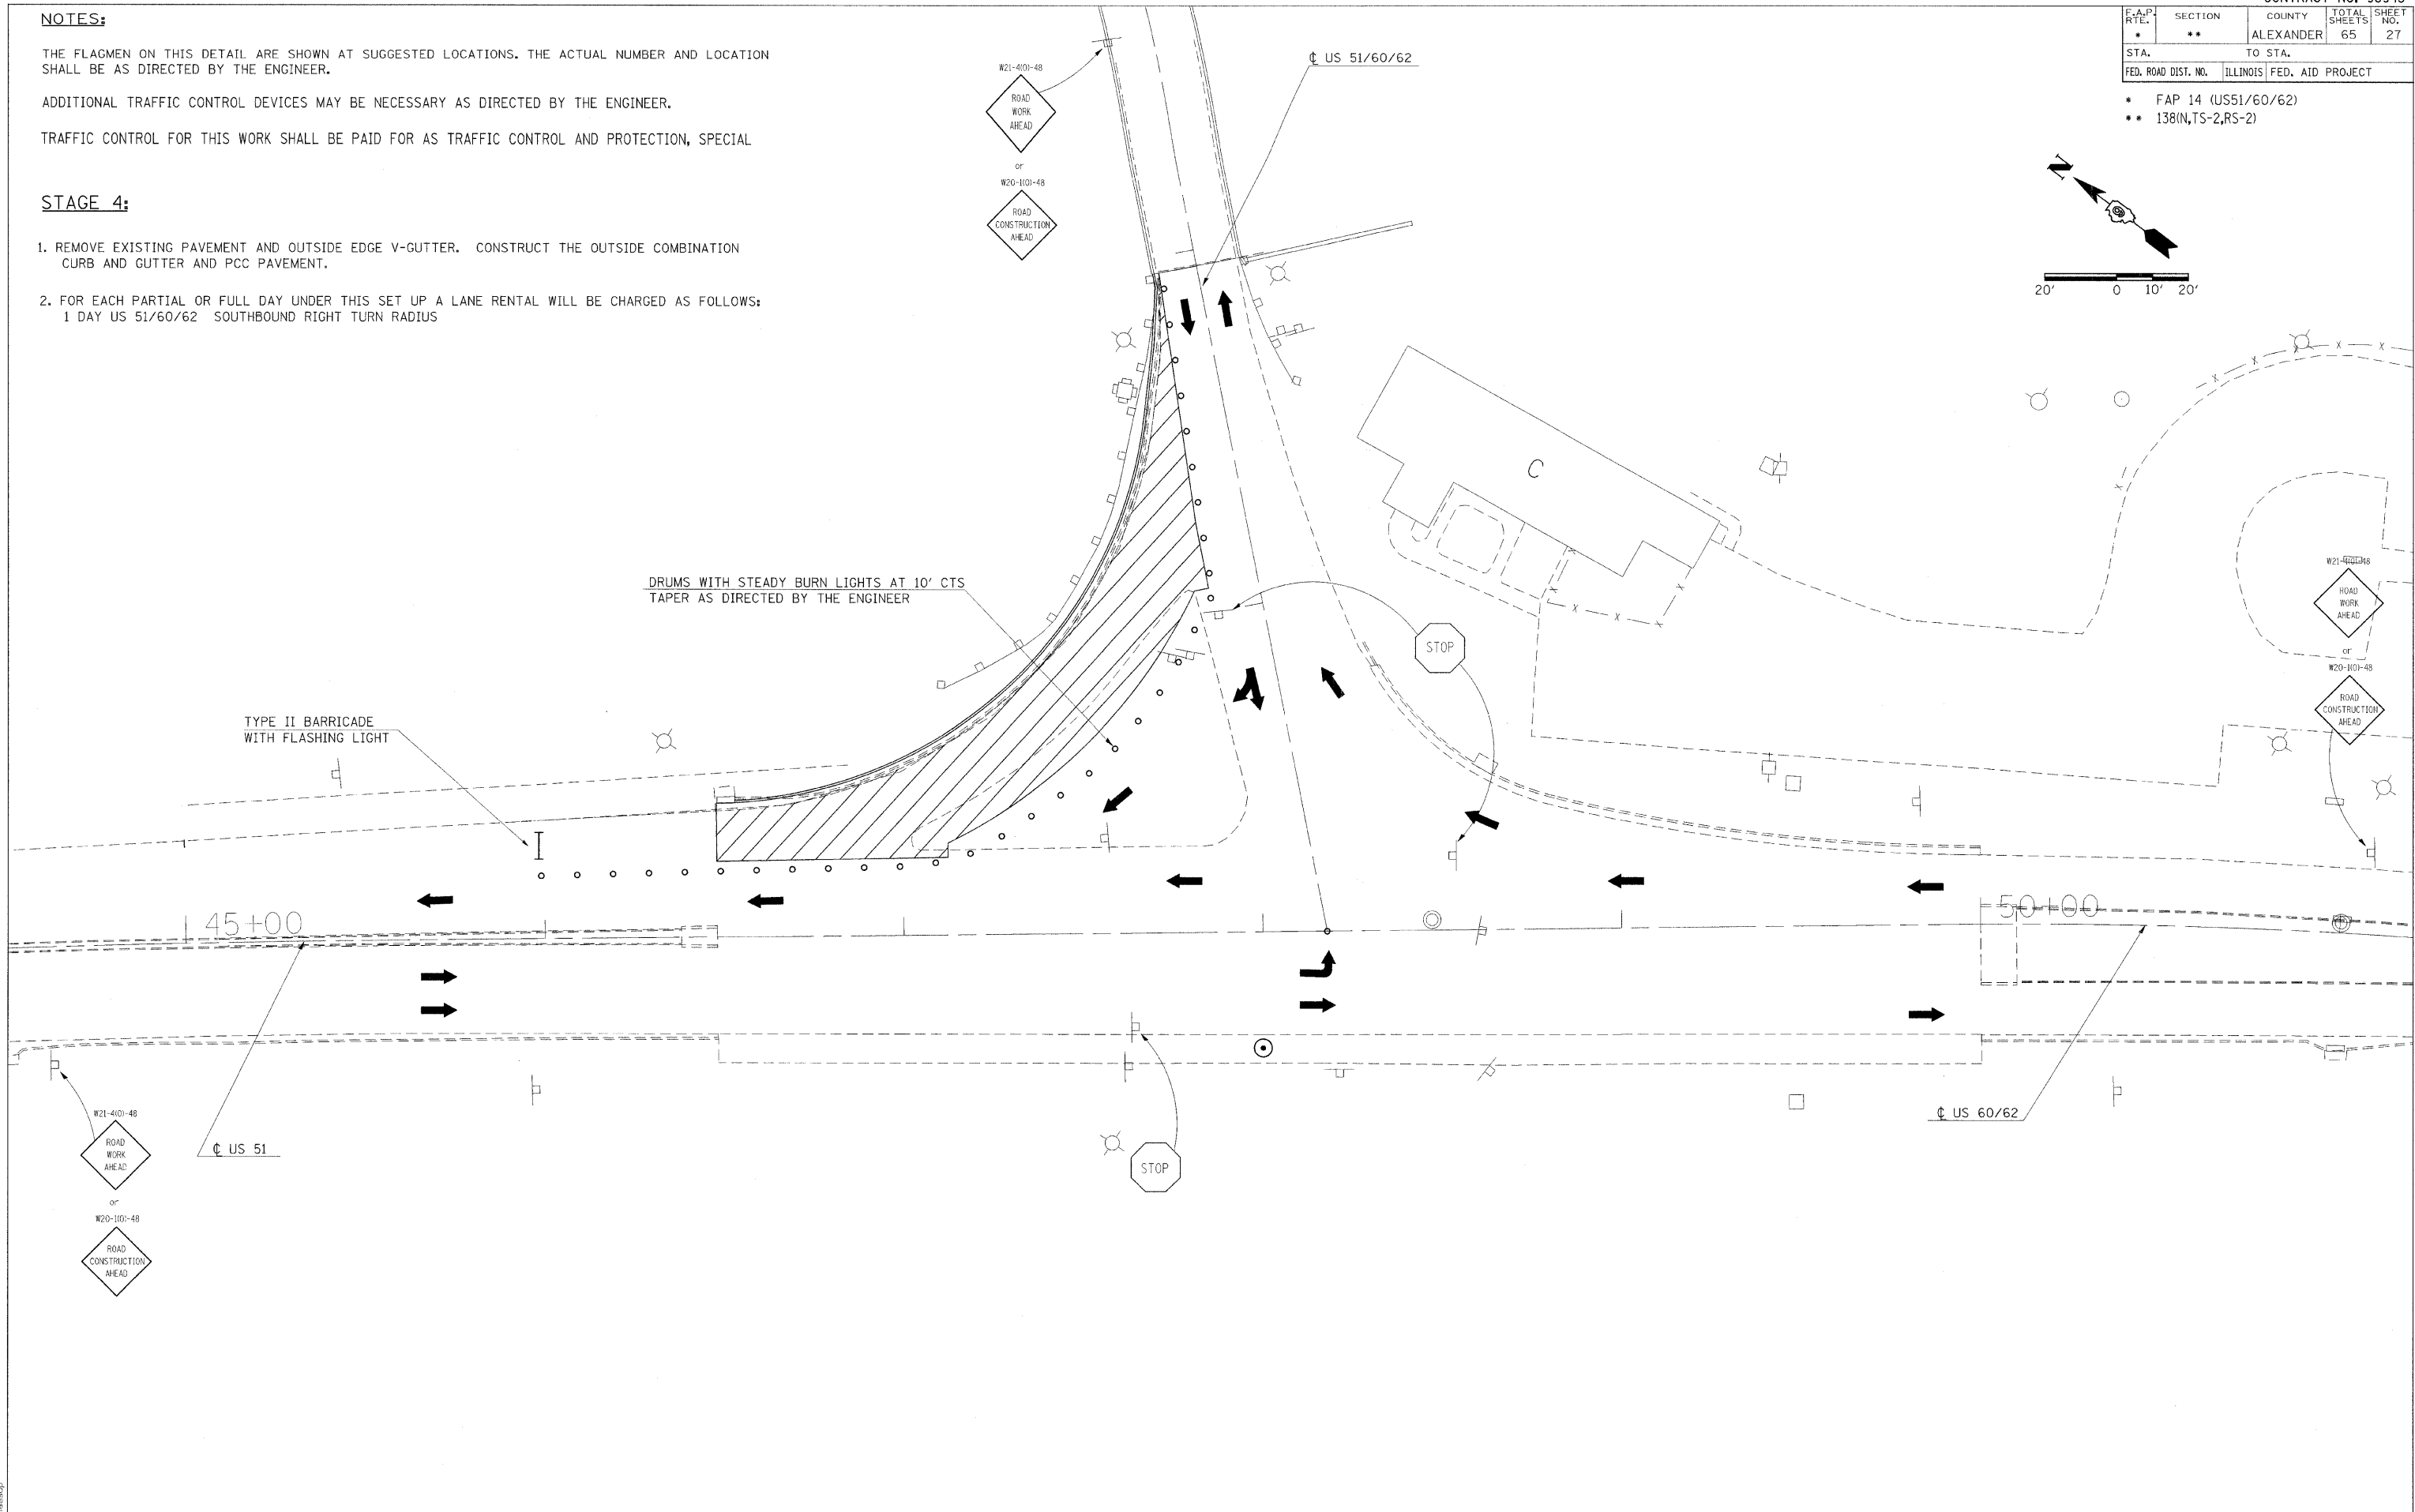

DRUMS WITH STEADY BURN LIGHTS AT 10' CTS
TAPER AS DIRECTED BY THE ENGINEER

TYPE II BARRICADE
WITH FLASHING LIGHT

45+00

50+00

US 51

US 60/62

US 51/60/62

W21-4101-48

W20-1101-48

W21-4101-48

W20-1101-48

W21-4101-48

W20-1101-48

STOP

STOP

1/22/2008
c:\pro\pct\p\980205\980205.dgn
26.0000' / IN.
rns