
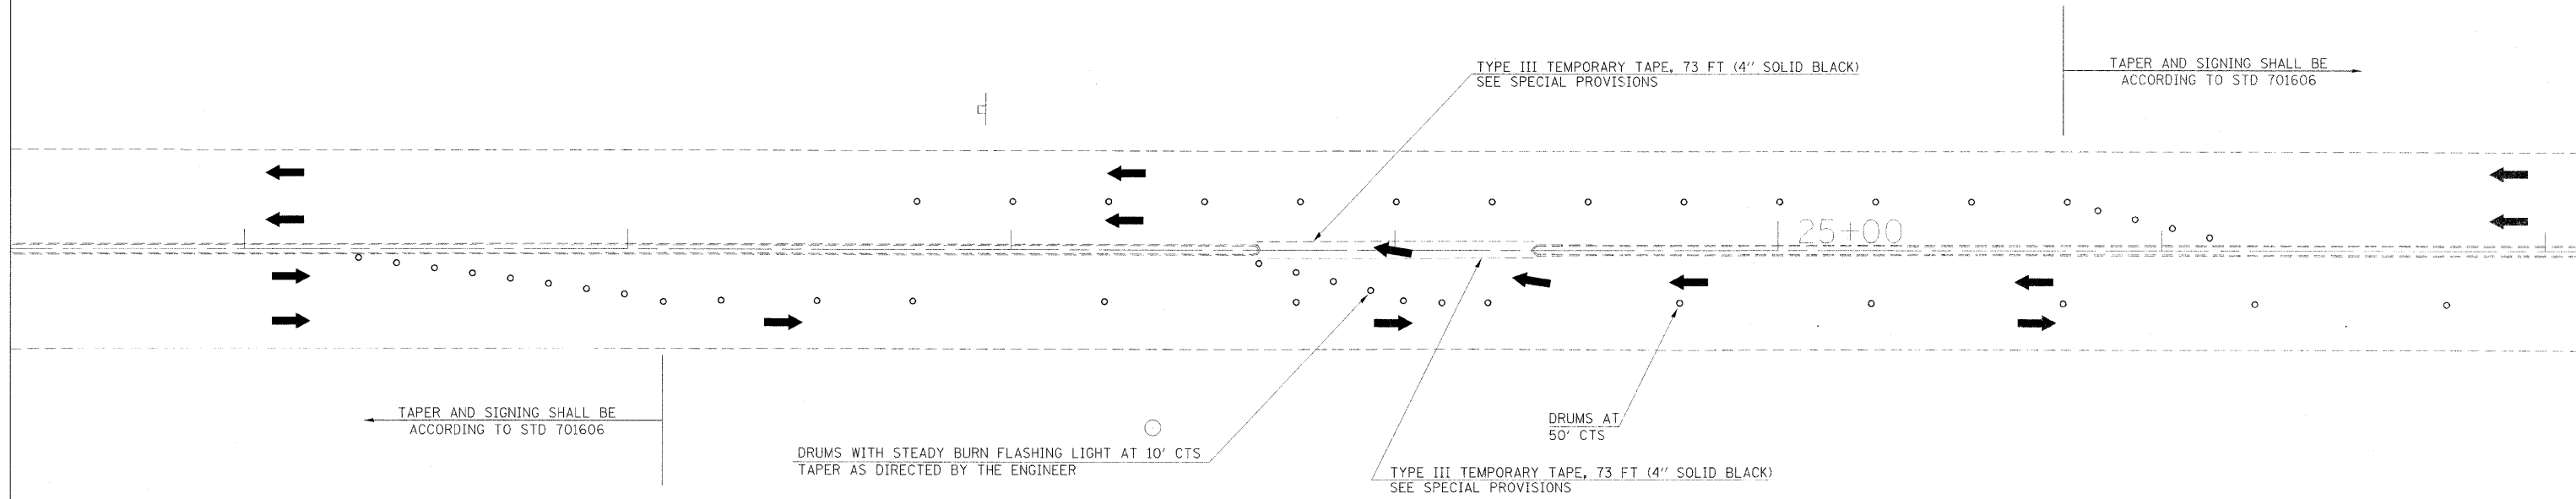


F.A.P. R.T.E.	SECTION	COUNTY	TOTAL SHEETS	SHEET NO.
*	**	ALEXANDER	65	33

STA.	TO STA.
FED. ROAD DIST. NO.	ILLINOIS FED. AID PROJECT

- * FAP 14 (US51/60/62)
- ** 138(N,TS-2,RS-2)

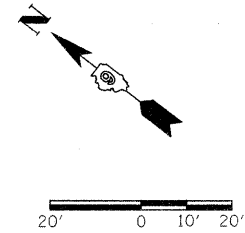

12/29/2007
c:\projects\1410206\1410206.dgn
1410206.dwg
1410206.dgn