
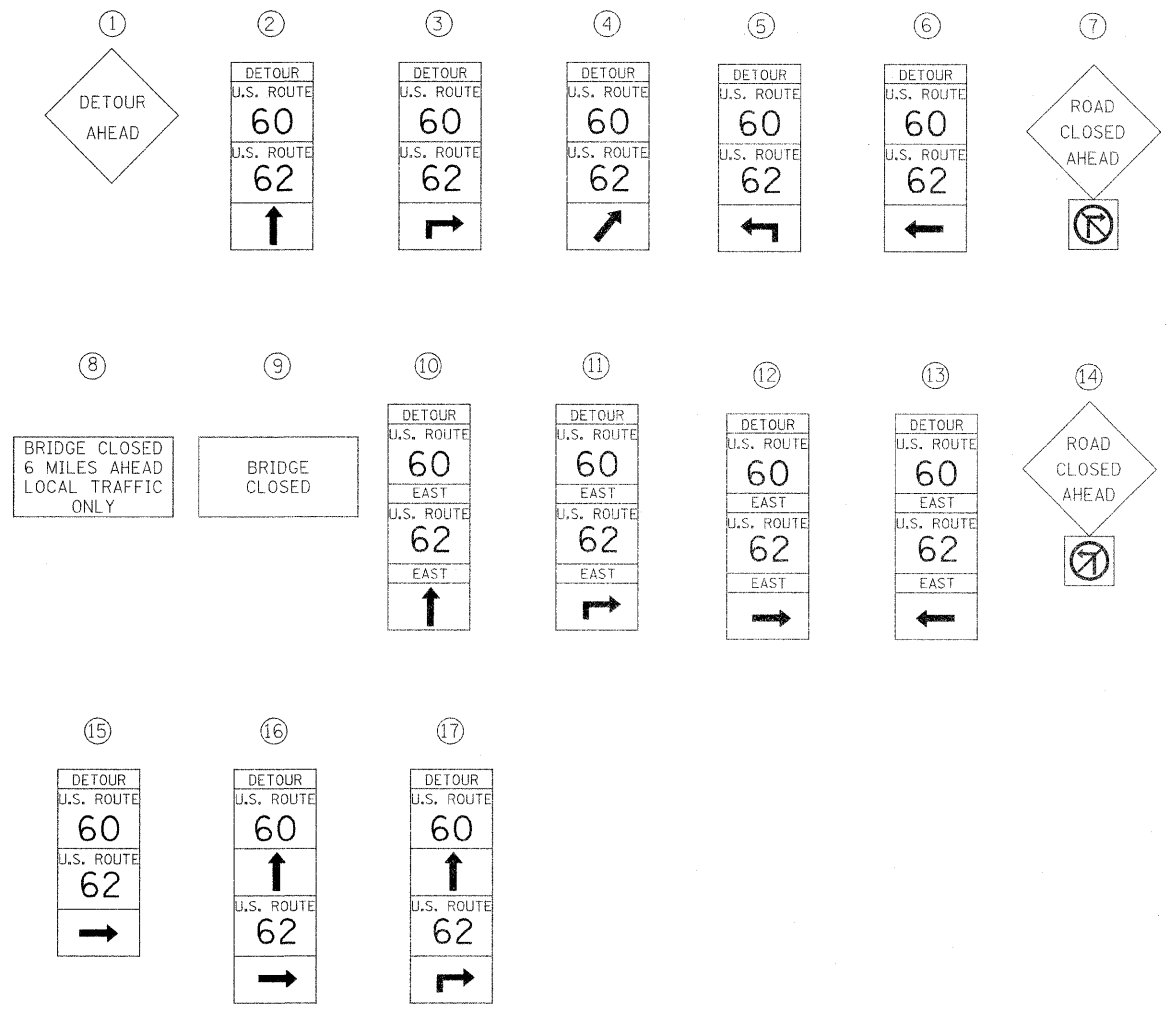


F.A.P. RTE.	SECTION	COUNTY	TOTAL SHEETS	SHEET NO.
*	**	ALEXANDER	65	34
STA.		TO STA.		
FED. ROAD DIST. NO.	ILLINOIS	FED. AID PROJECT		

- * FAP 14 (US51/60/62)
- ** 138(N,TS-2,RS-2)

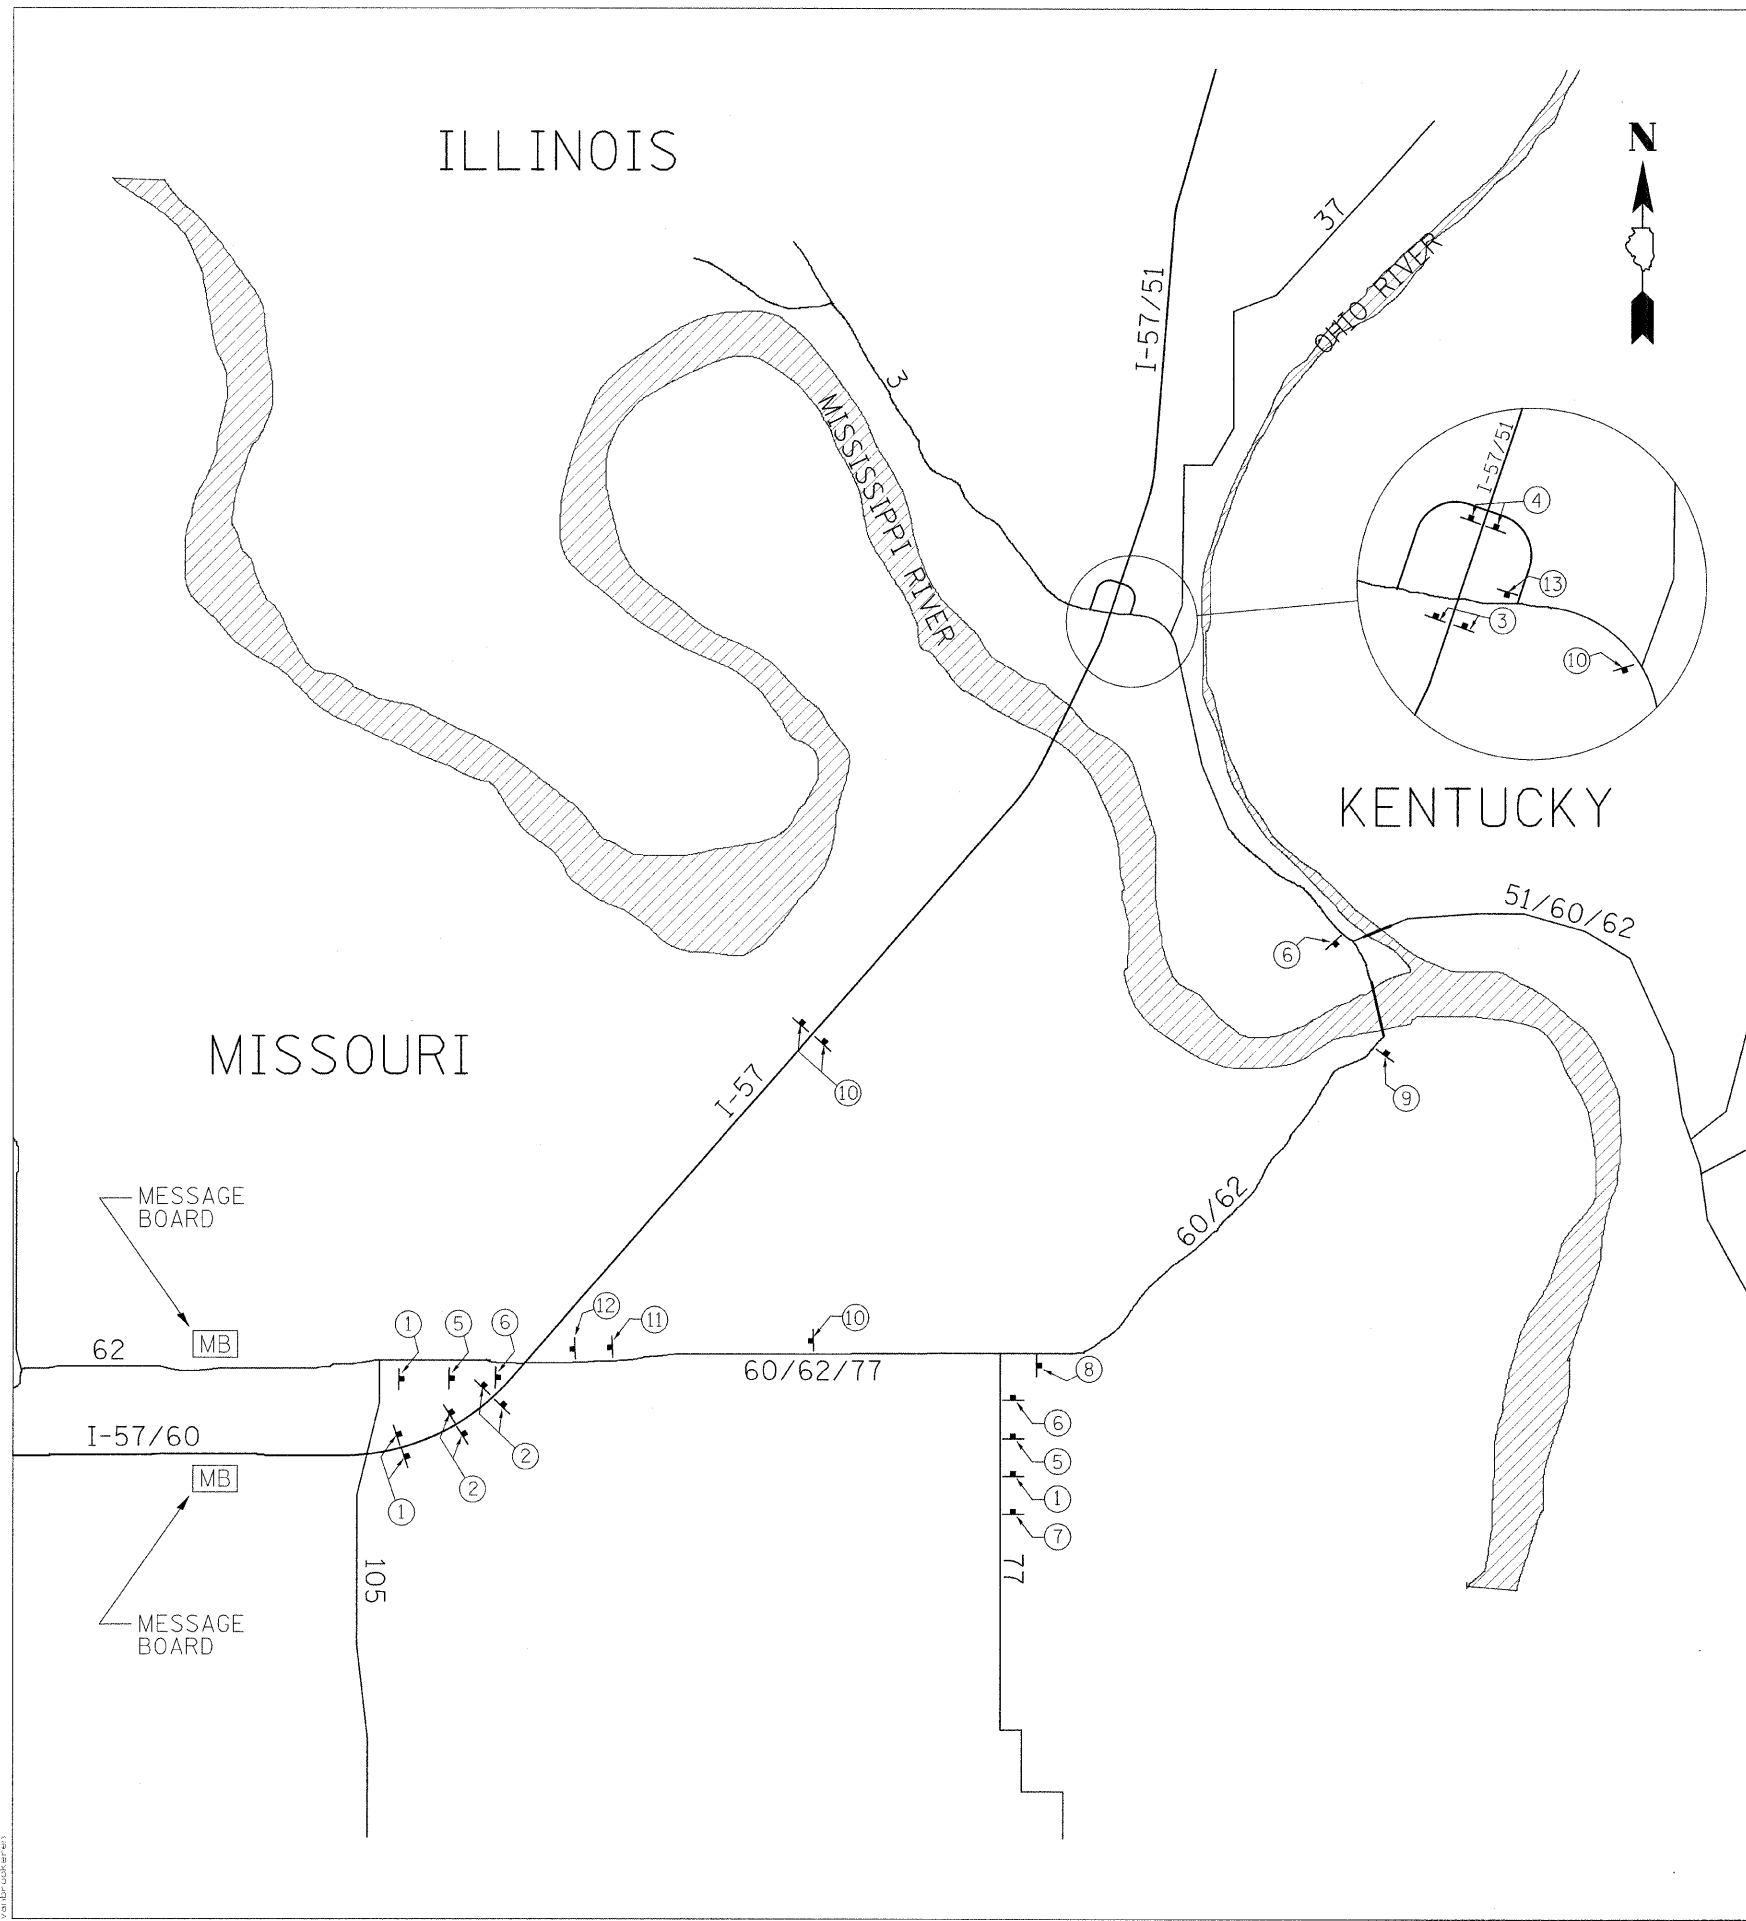

12/21/2007
c:\p\ro\j\eta\13910206.vf\100206s3.dgn
2:00:00 PM
2007/12/21 14:00:00