


F.A.P. RTE.	SECTION	COUNTY	TOTAL SHEETS	SHEET NO.
*	**	ALEXANDER	65	39
STA. 46+80.00		TO STA. 47+00.00		
FED. ROAD DIST. NO. ILLINOIS FED. AID PROJECT				
* FAP 14 (US51/60/62)				
** 138(IN,TS-2,RS-2)				

SURVEYED
 SURVEY BOOK NO. _____
 PLANNED
 PLANNED AREA NO. _____
 CHECKED
 CHECKED AREAS _____
 NO. _____

SURVEYED
 SURVEY BOOK NO. _____
 PLANNED
 PLANNED AREA NO. _____
 CHECKED
 CHECKED AREAS _____
 NO. _____

1/27/2007
 c:\projects\98943\98943.dwg
 5.0000 / IN
 ppsl

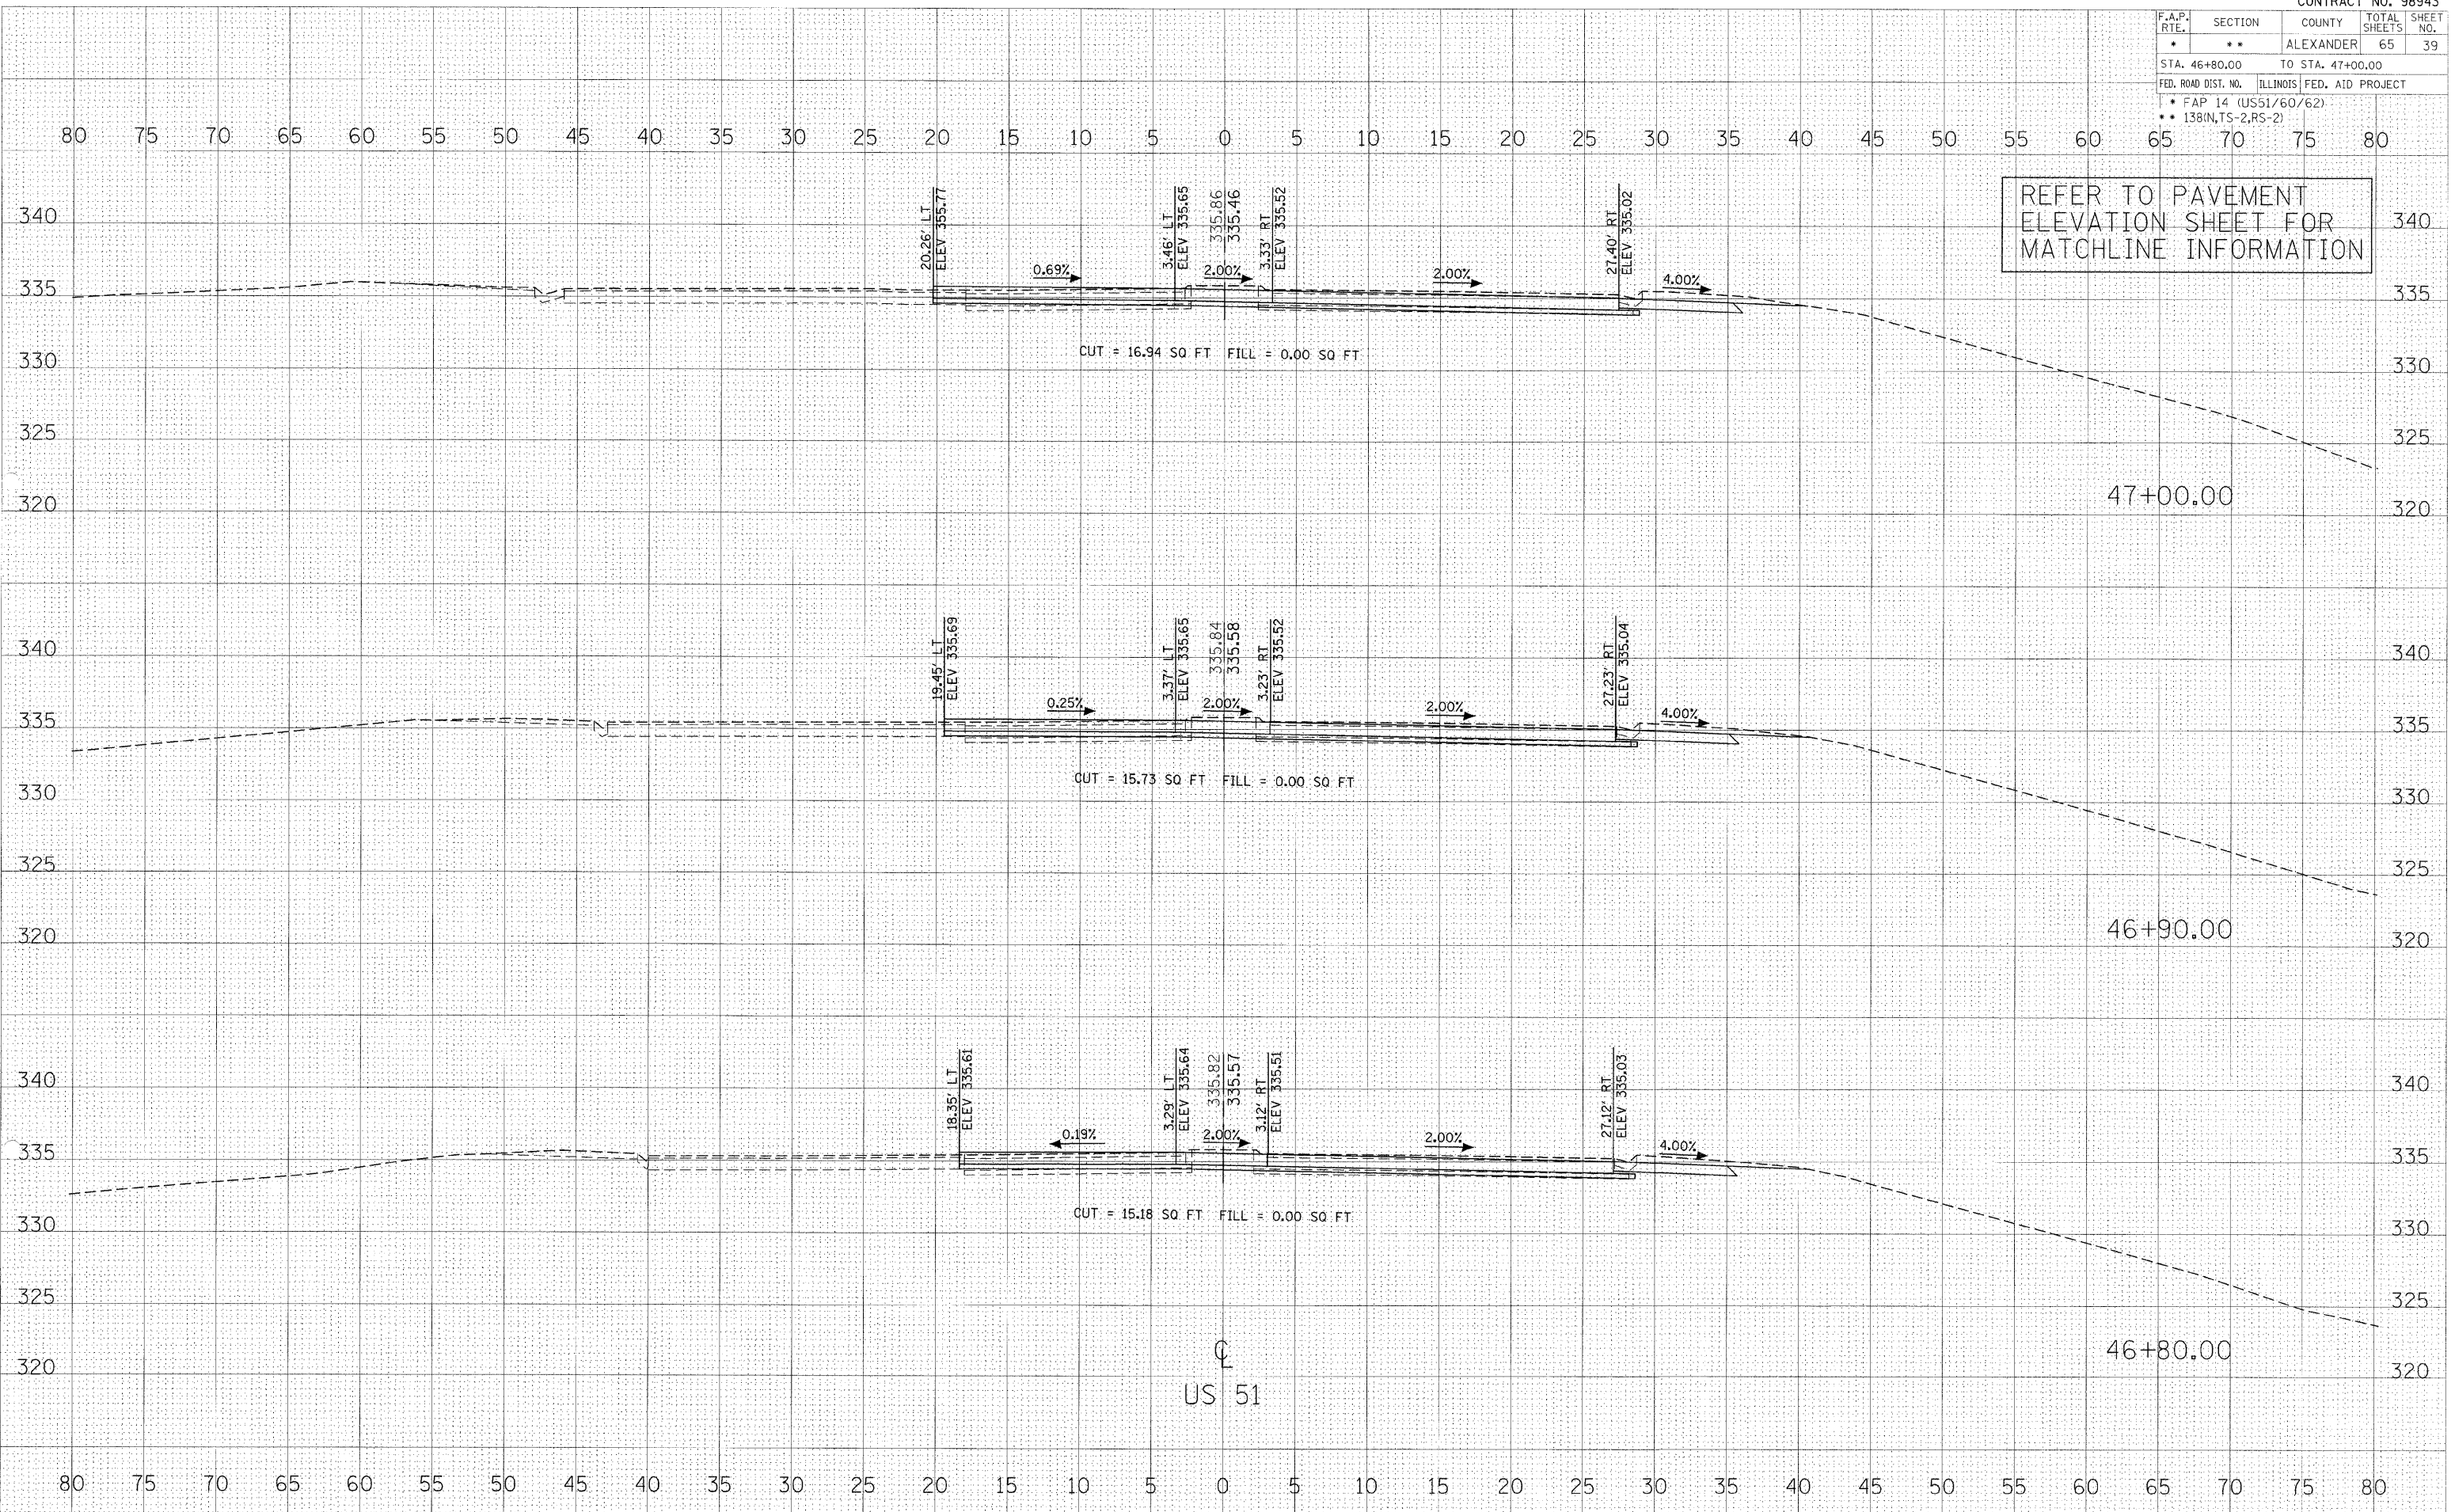

REFER TO PAVEMENT
ELEVATION SHEET FOR
MATCHLINE INFORMATION