
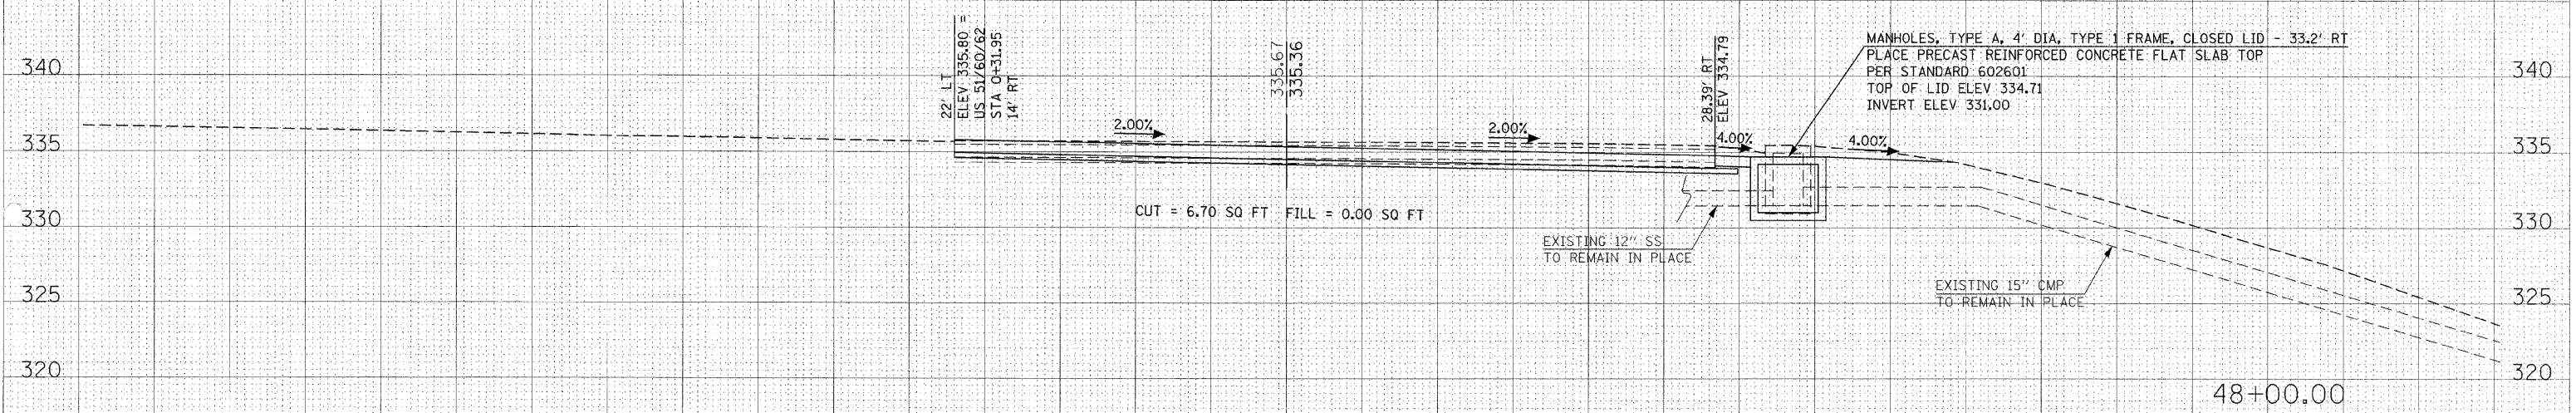


| F.A.P. RTE. | SECTION | COUNTY | TOTAL SHEETS | SHEET NO. |
|--|---------|---------------------------|--------------|-----------|
| * | ** | ALEXANDER | 65 | 43 |
| STA. 48+00.00 | | TO STA. 48+10.00 | | |
| FED. ROAD DIST. NO. | | ILLINOIS FED. AID PROJECT | | |
| <ul style="list-style-type: none"> FAP 14 (US51/60/62) 138(IN,TS-2,RS-2) | | | | |

80 75 70 65 60 55 50 45 40 35 30 25 20 15 10 5 0 5 10 15 20 25 30 35 40 45 50 55 60 65 70 75 80

REFER TO PAVEMENT ELEVATION SHEET FOR MATCHLINE INFORMATION

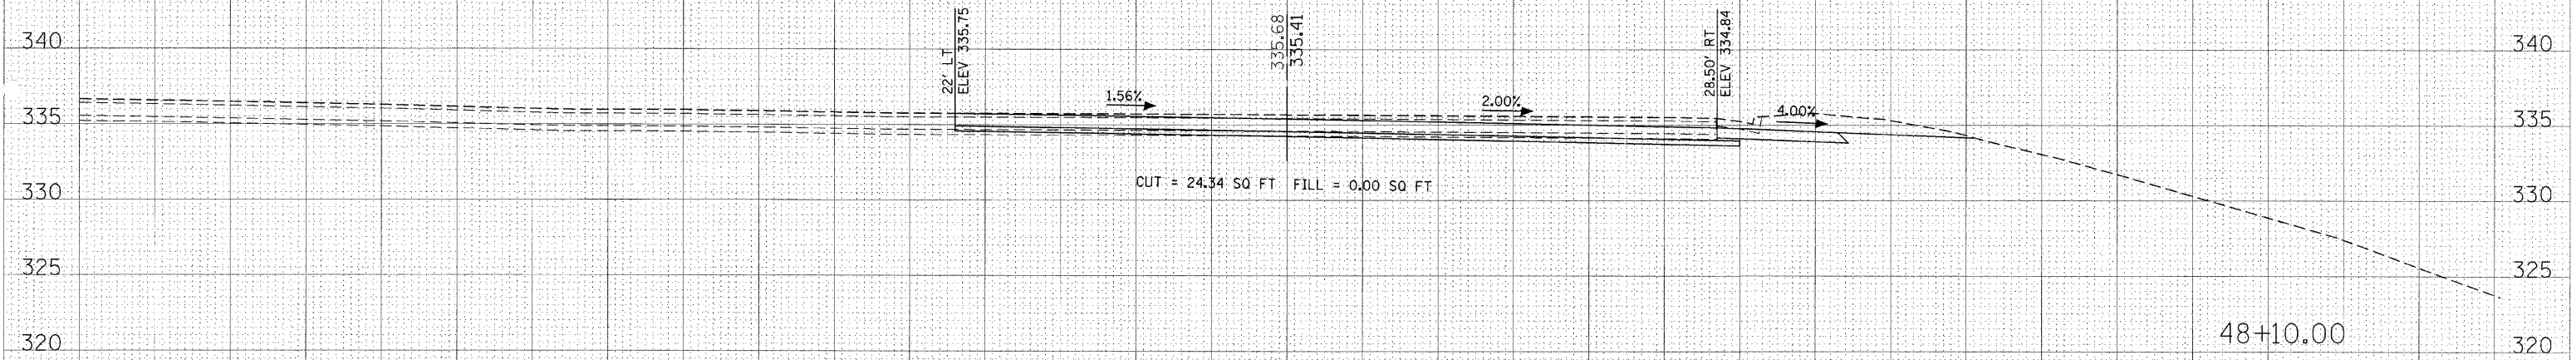

US 51

80 75 70 65 60 55 50 45 40 35 30 25 20 15 10 5 0 5 10 15 20 25 30 35 40 45 50 55 60 65 70 75 80

CROSS SECTIONS - US 51

NO. _____

AREAS CHECKED _____

NOTE BOOK _____

PLOTTED _____

SHRINKED _____

NO. _____

AREAS CHECKED _____

NOTE BOOK _____

PLOTTED _____

SHRINKED _____

11/30/2007

ct:\projects\000206\000206\main.dwg

5.0000 / IN.

pos1