


F.A.P. RTE.	SECTION	COUNTY	TOTAL SHEETS	SHEET NO.
*	**	ALEXANDER	65	45
STA. 48+50.00		TO STA. 48+70.00		
FED. ROAD DIST. NO.		ILLINOIS FED. AID PROJECT		
• FAP 14 (US51/60/62)				
•• 138(IN,TS-2,RS-2)				

11/27/2007
 c:\projects\14\9100206\400206main\sheet32
 5:00PM / IN.
 poesi.
 SURVEY SURVEYED AREAS CHECKED
 NOTE BOOK NO.
 SURVEY SURVEYED AREAS CHECKED
 NOTE BOOK NO.
 SURVEY SURVEYED AREAS CHECKED
 NOTE BOOK NO.

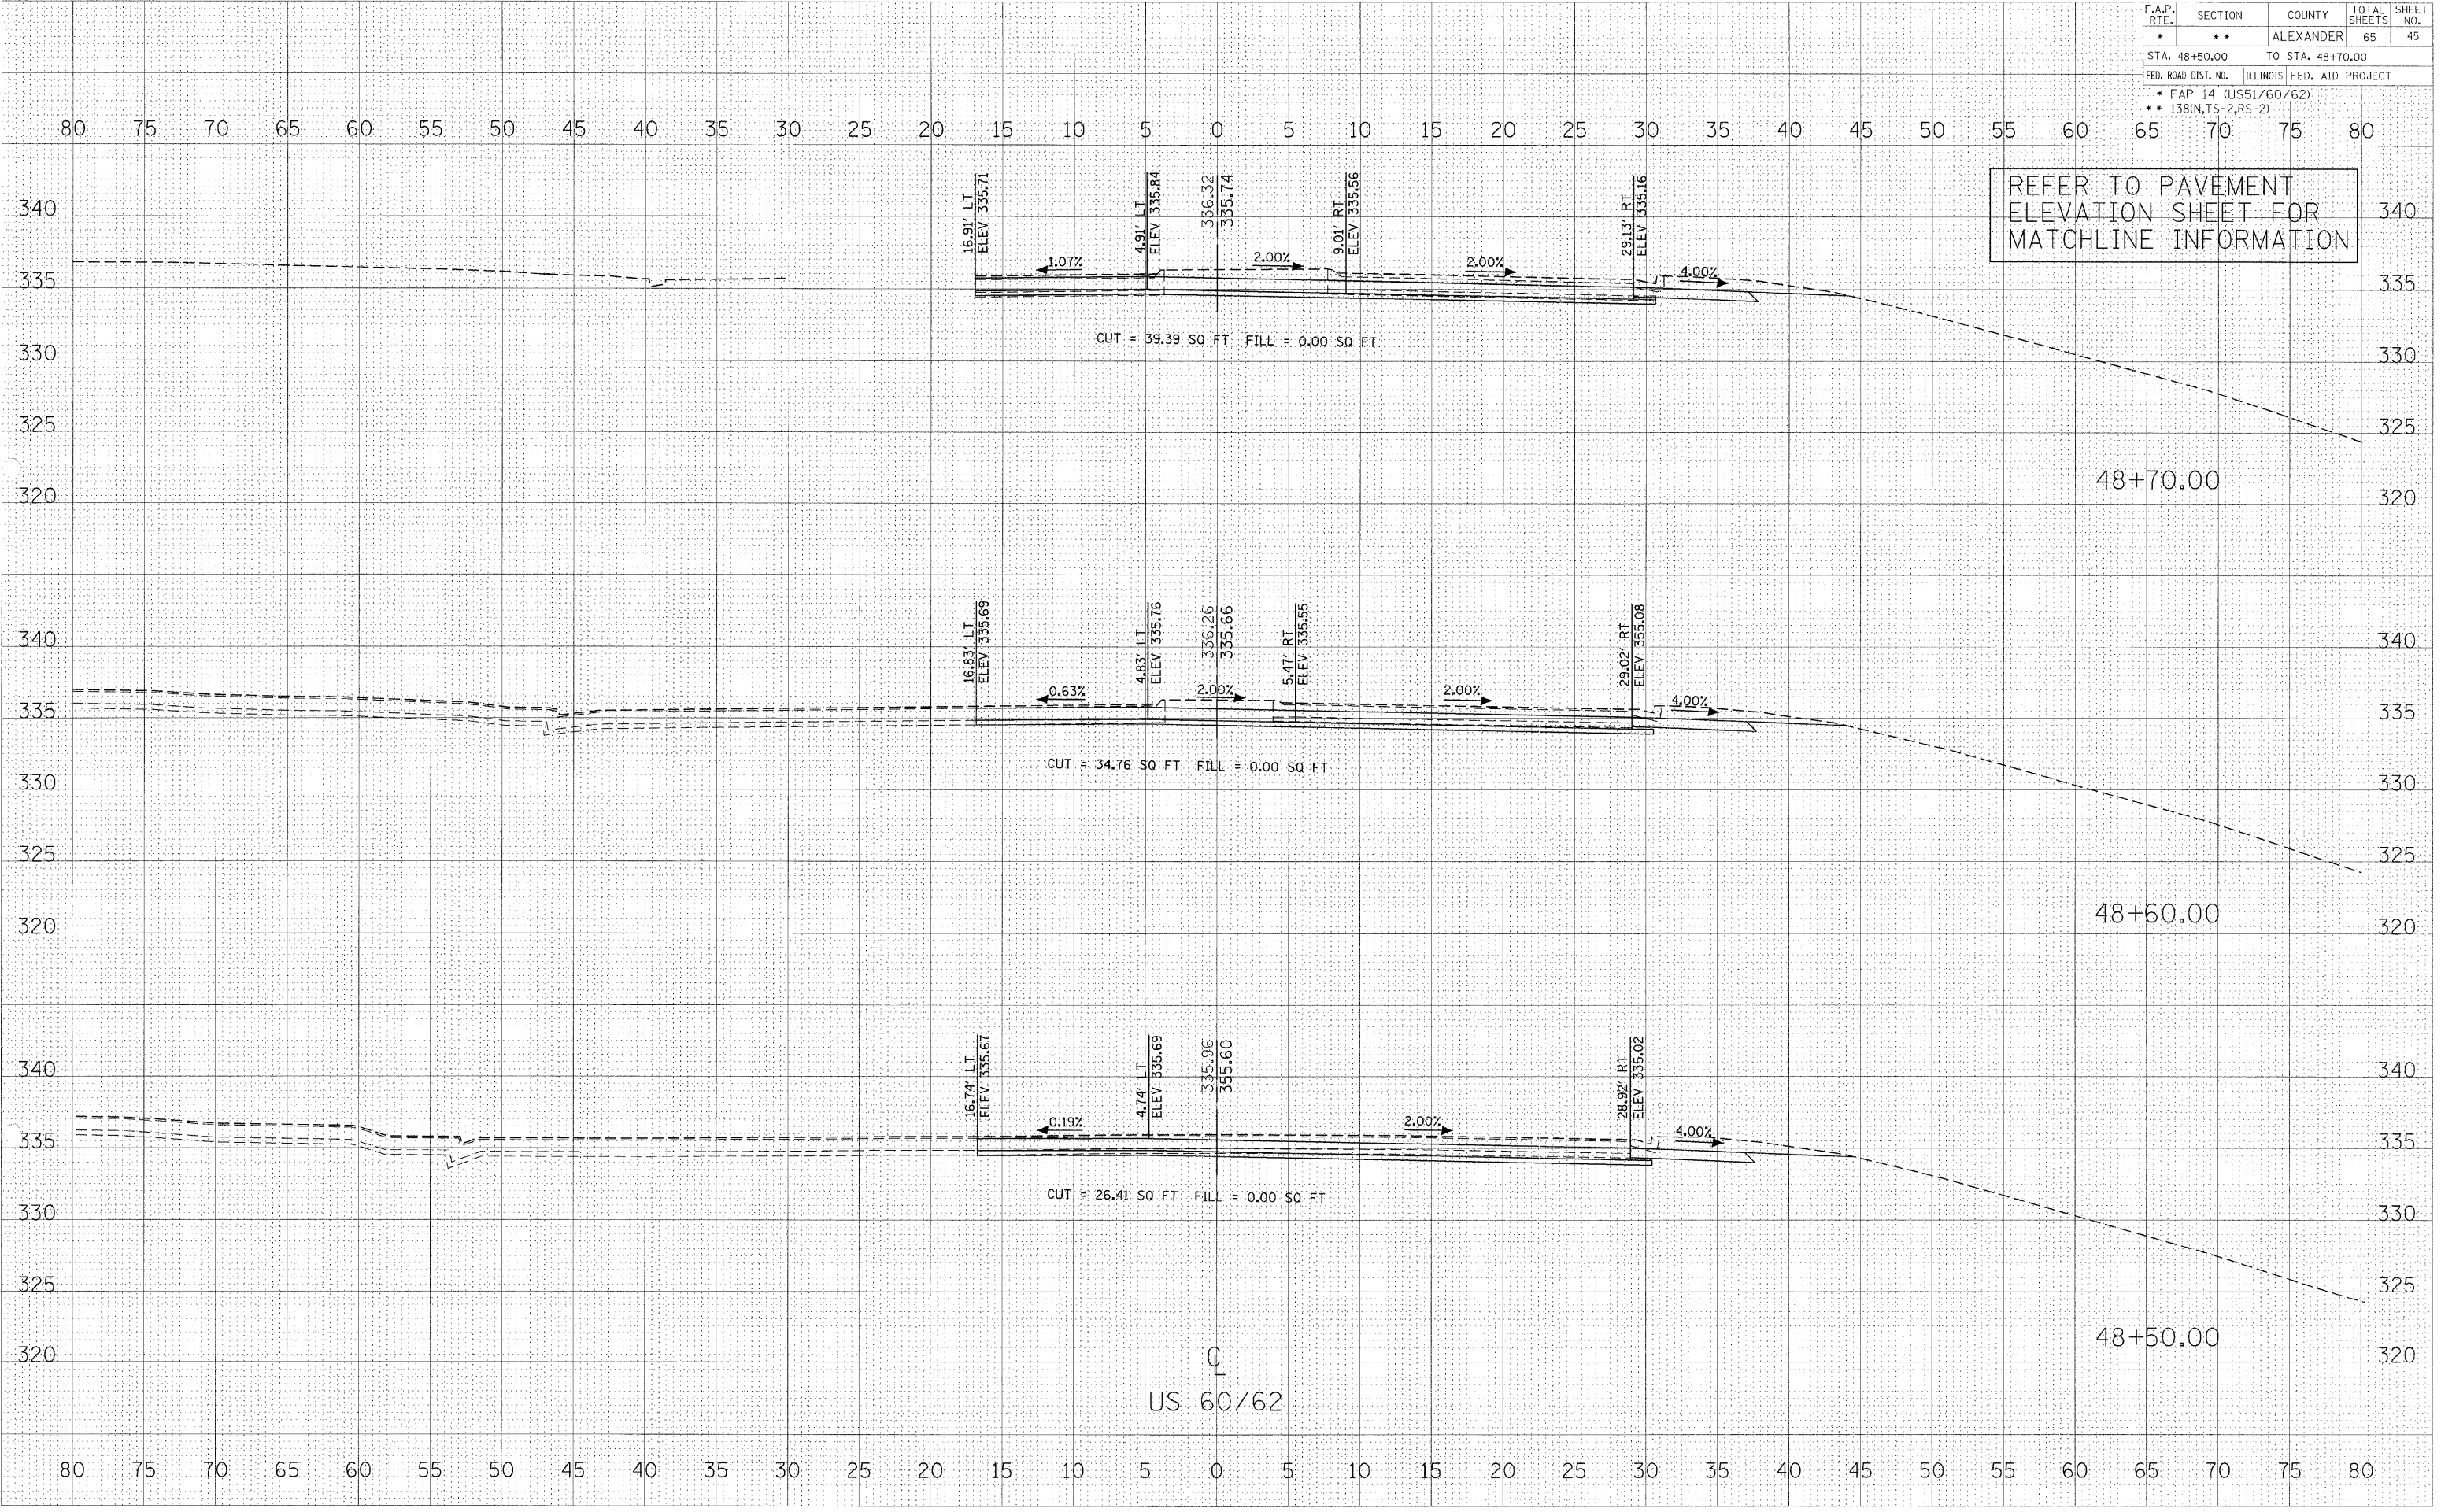

REFER TO PAVEMENT ELEVATION SHEET FOR MATCHLINE INFORMATION