


F.A.P. RTE.	SECTION	COUNTY	TOTAL SHEETS	SHEET NO.
*	**	ALEXANDER	65	50
STA. 50+00.00		TO STA. 51+00.00		
FED. ROAD DIST. NO.		ILLINOIS FED. AID PROJECT		
<ul style="list-style-type: none"> FAP 14 (US51/60/62) 138(N,TS-2,RS-2) 				

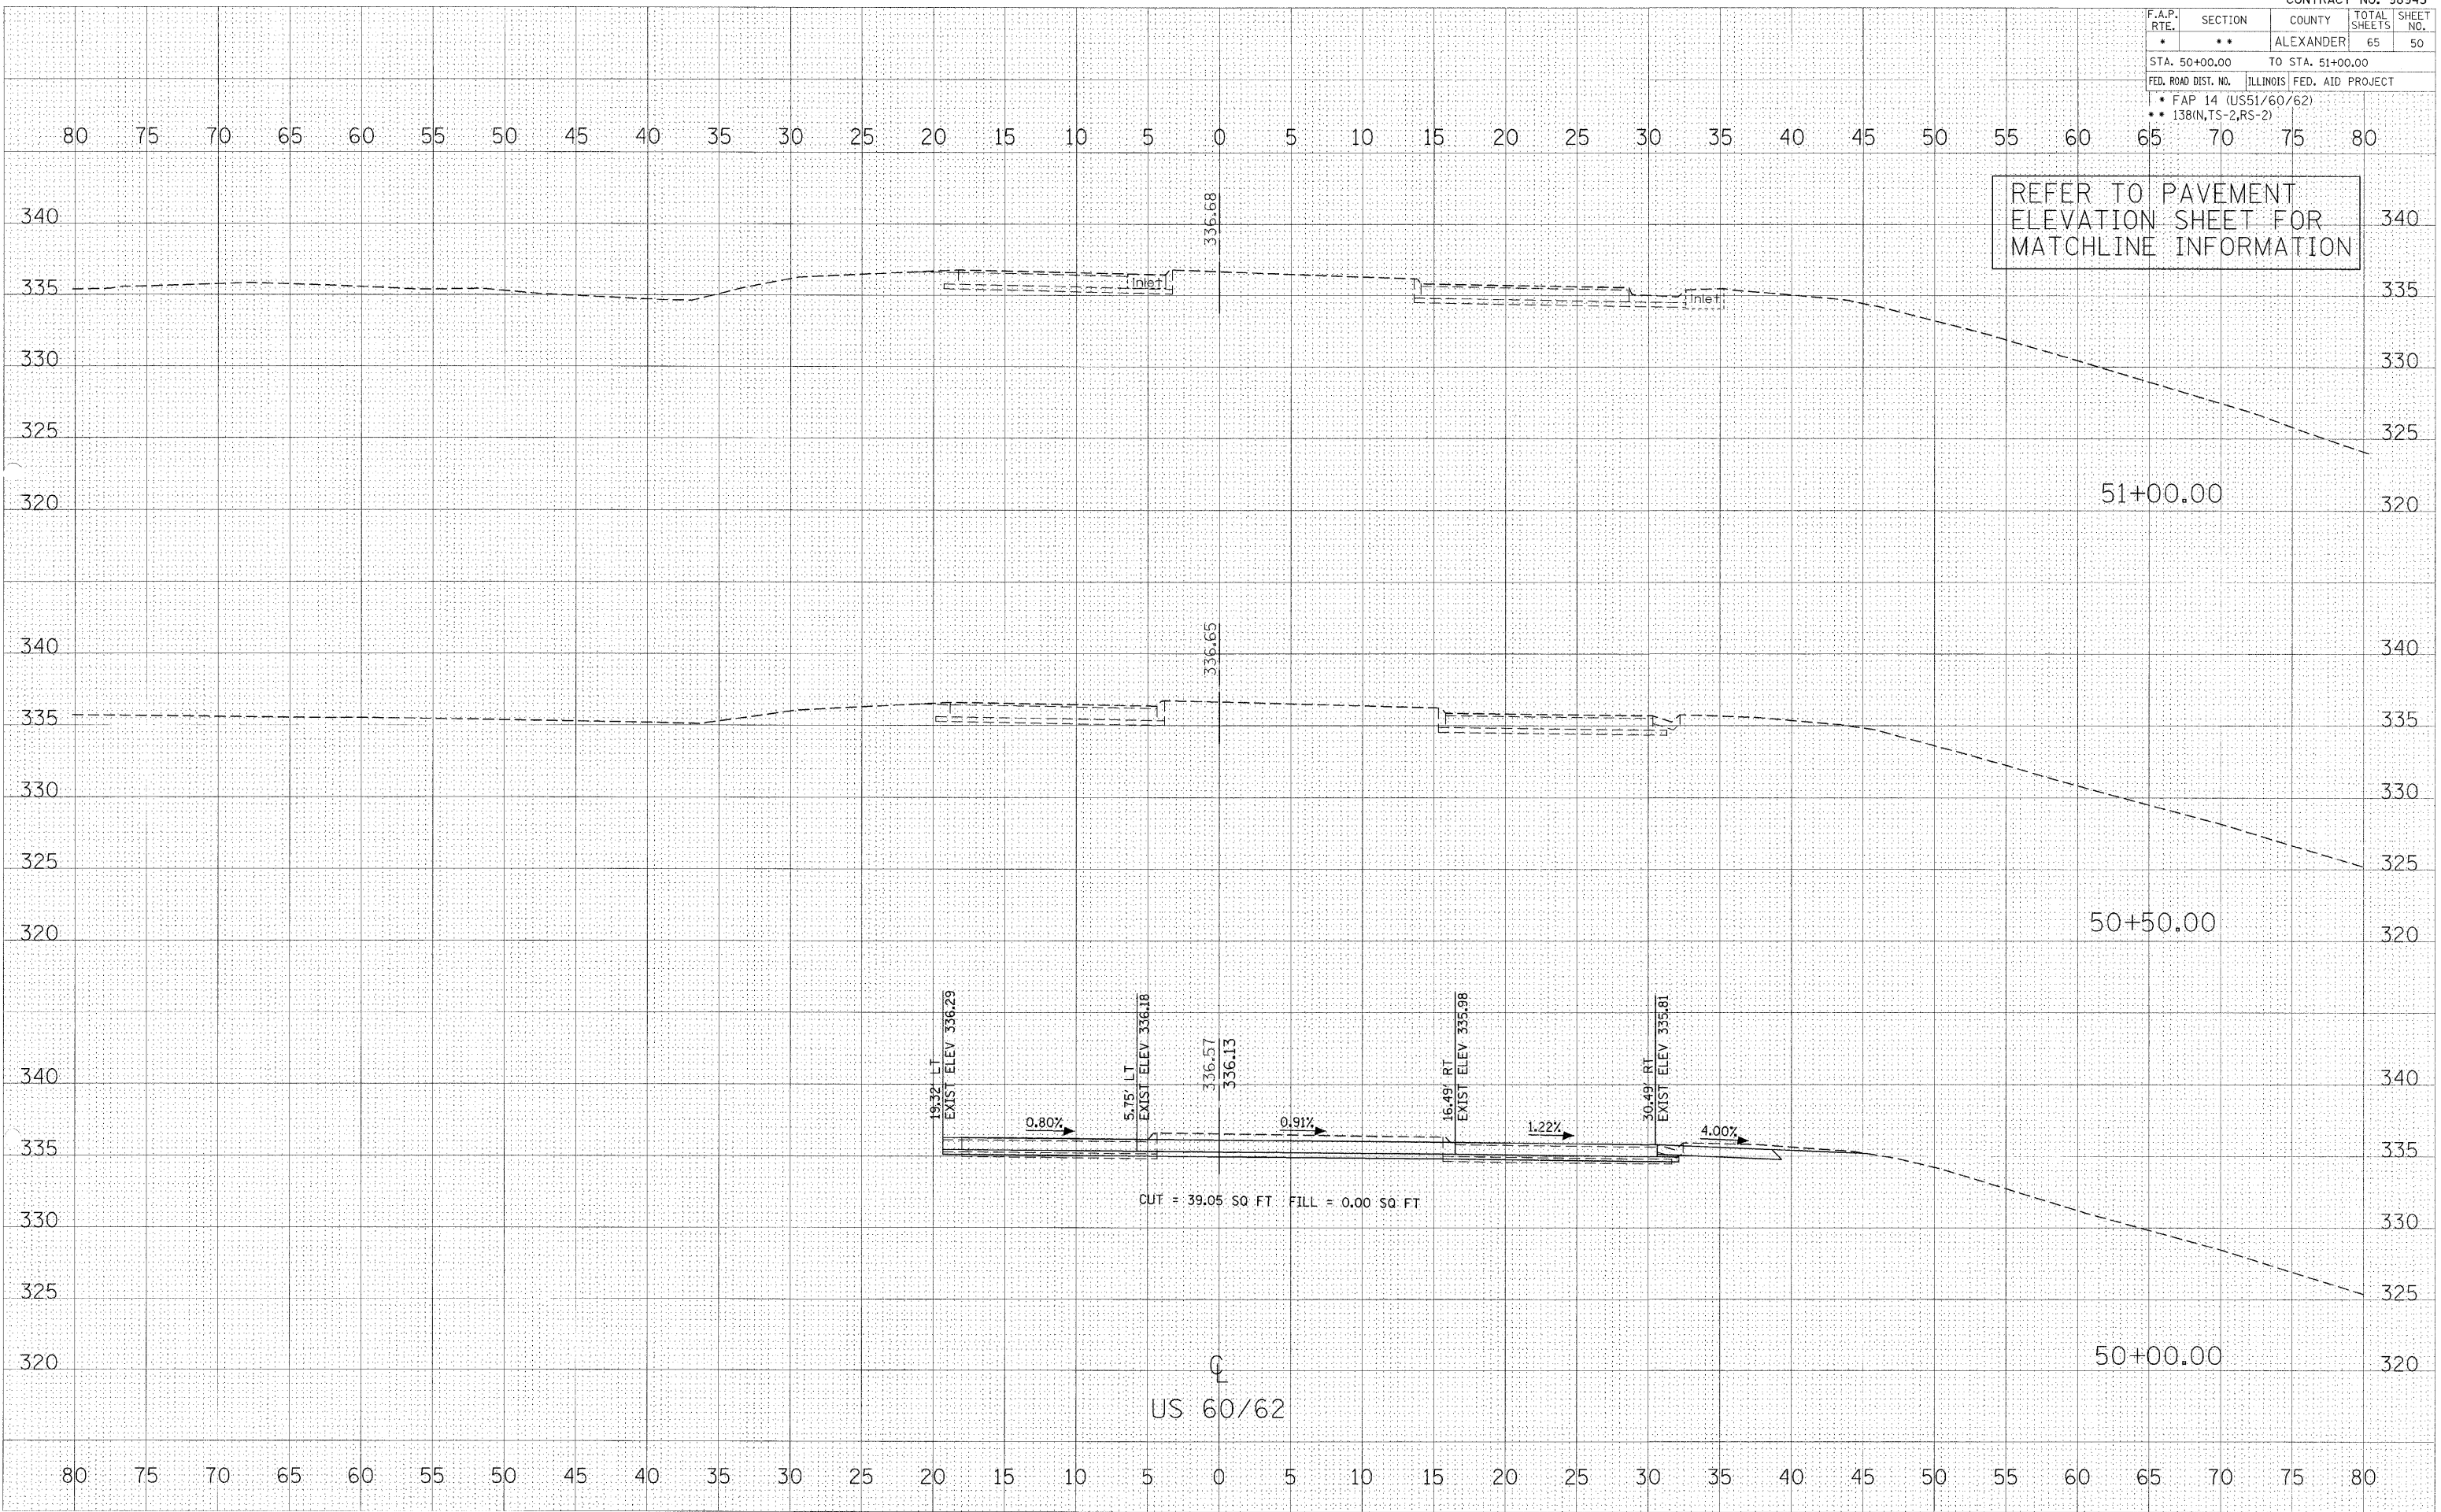

11/30/2007
 c:\p\projects\06206_09\00206main\sheet.mxd
 5,00000 / 1" = 100'
 p00s1

SURVEY
 PLOTTED
 NOTE BOOK
 DATE
 AREAS CHECKED
 NO.

SURVEY
 PLOTTED
 NOTE BOOK
 DATE
 AREAS CHECKED
 NO.