


F.A. RTE.	SECTION	COUNTY	TOTAL SHEETS	SHEET NO.
• FAP 14 (US51/60/62) •• 138(N,TS-2,RS-2)	••	ALEXANDER	65	52
STA. +60.00		TO STA. +80.00		
FED. ROAD DIST. NO.	ILLINOIS	FED. AID PROJECT		

REFER TO NORTHEAST QUADRANT CROSS SECTIONS AND PAVEMENT ELEVATION SHEET FOR E.O.P. INFORMATION

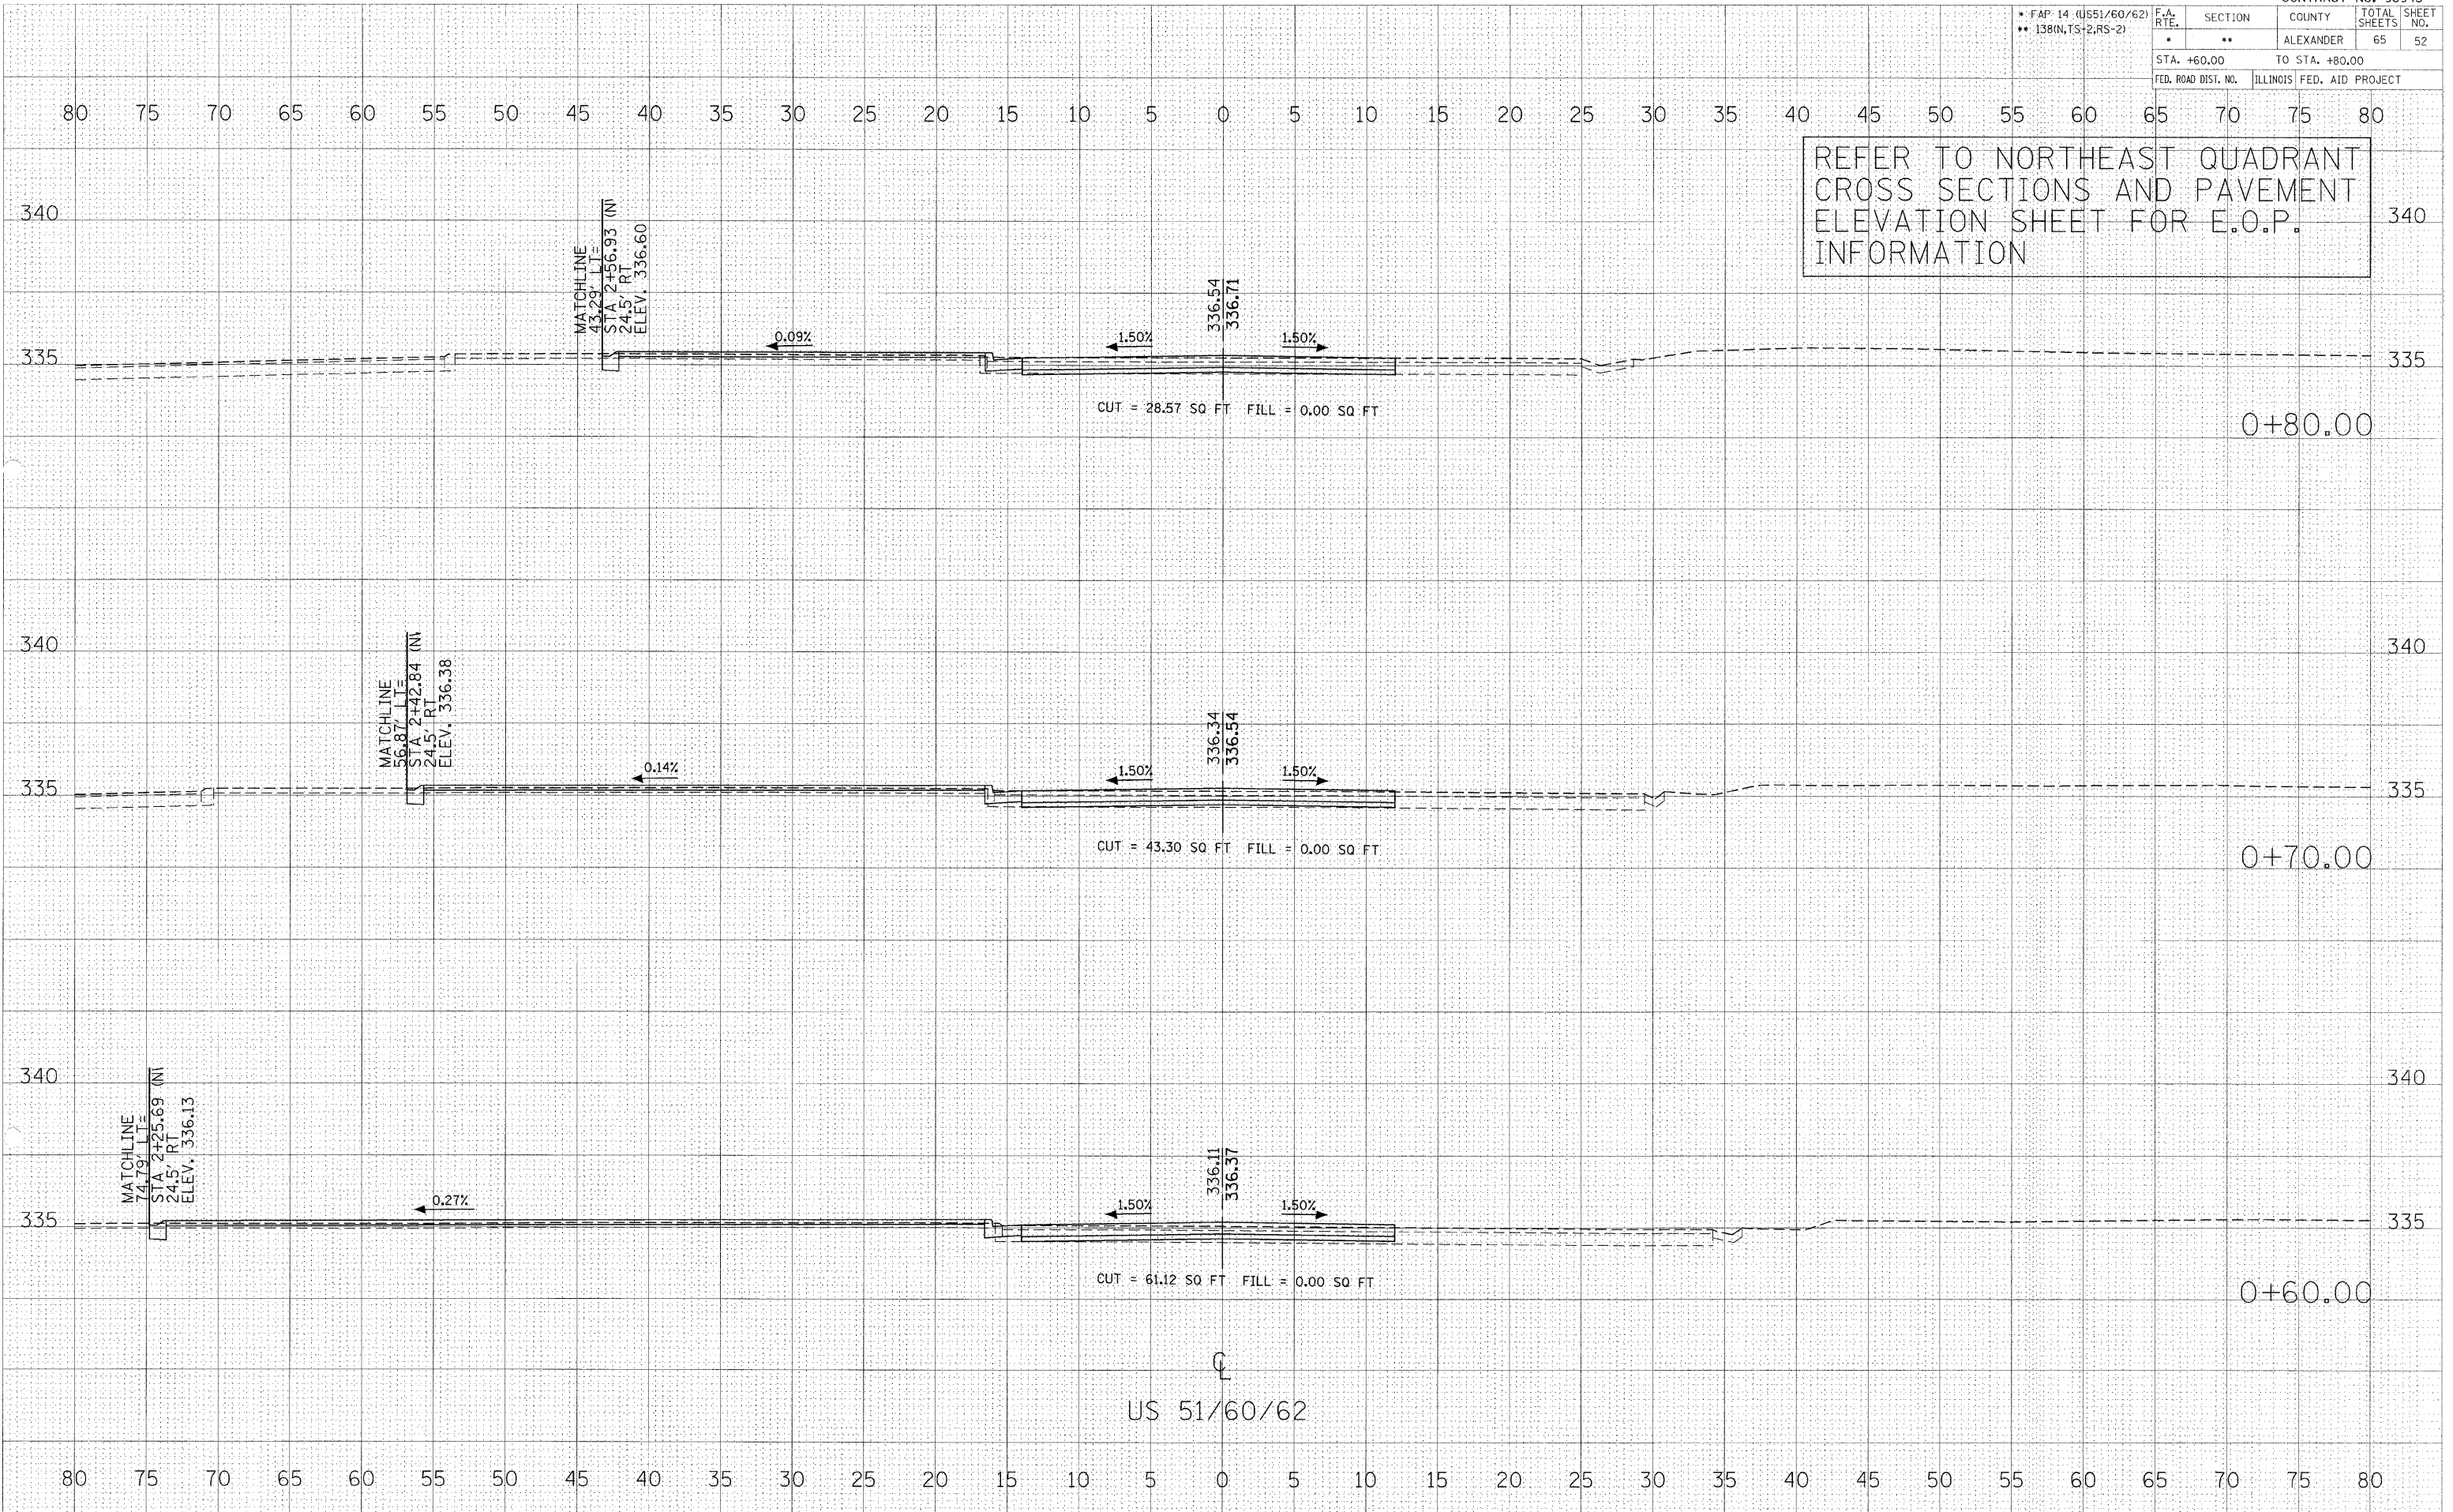

CROSS SECTIONS - US 51/60/62

SURVEY PLOTTED  
NOTE BOOK  
AREAS CHECKED

PLOT DATE = 11/20/2007  
FILE NAME = c:\pwork\p1\98943\98943.dwg  
PLOT SCALE = 5/8" = 1' / 1" / 1"  
USER NAME = p1